


PIP 027087127

7115 IRENE RD.

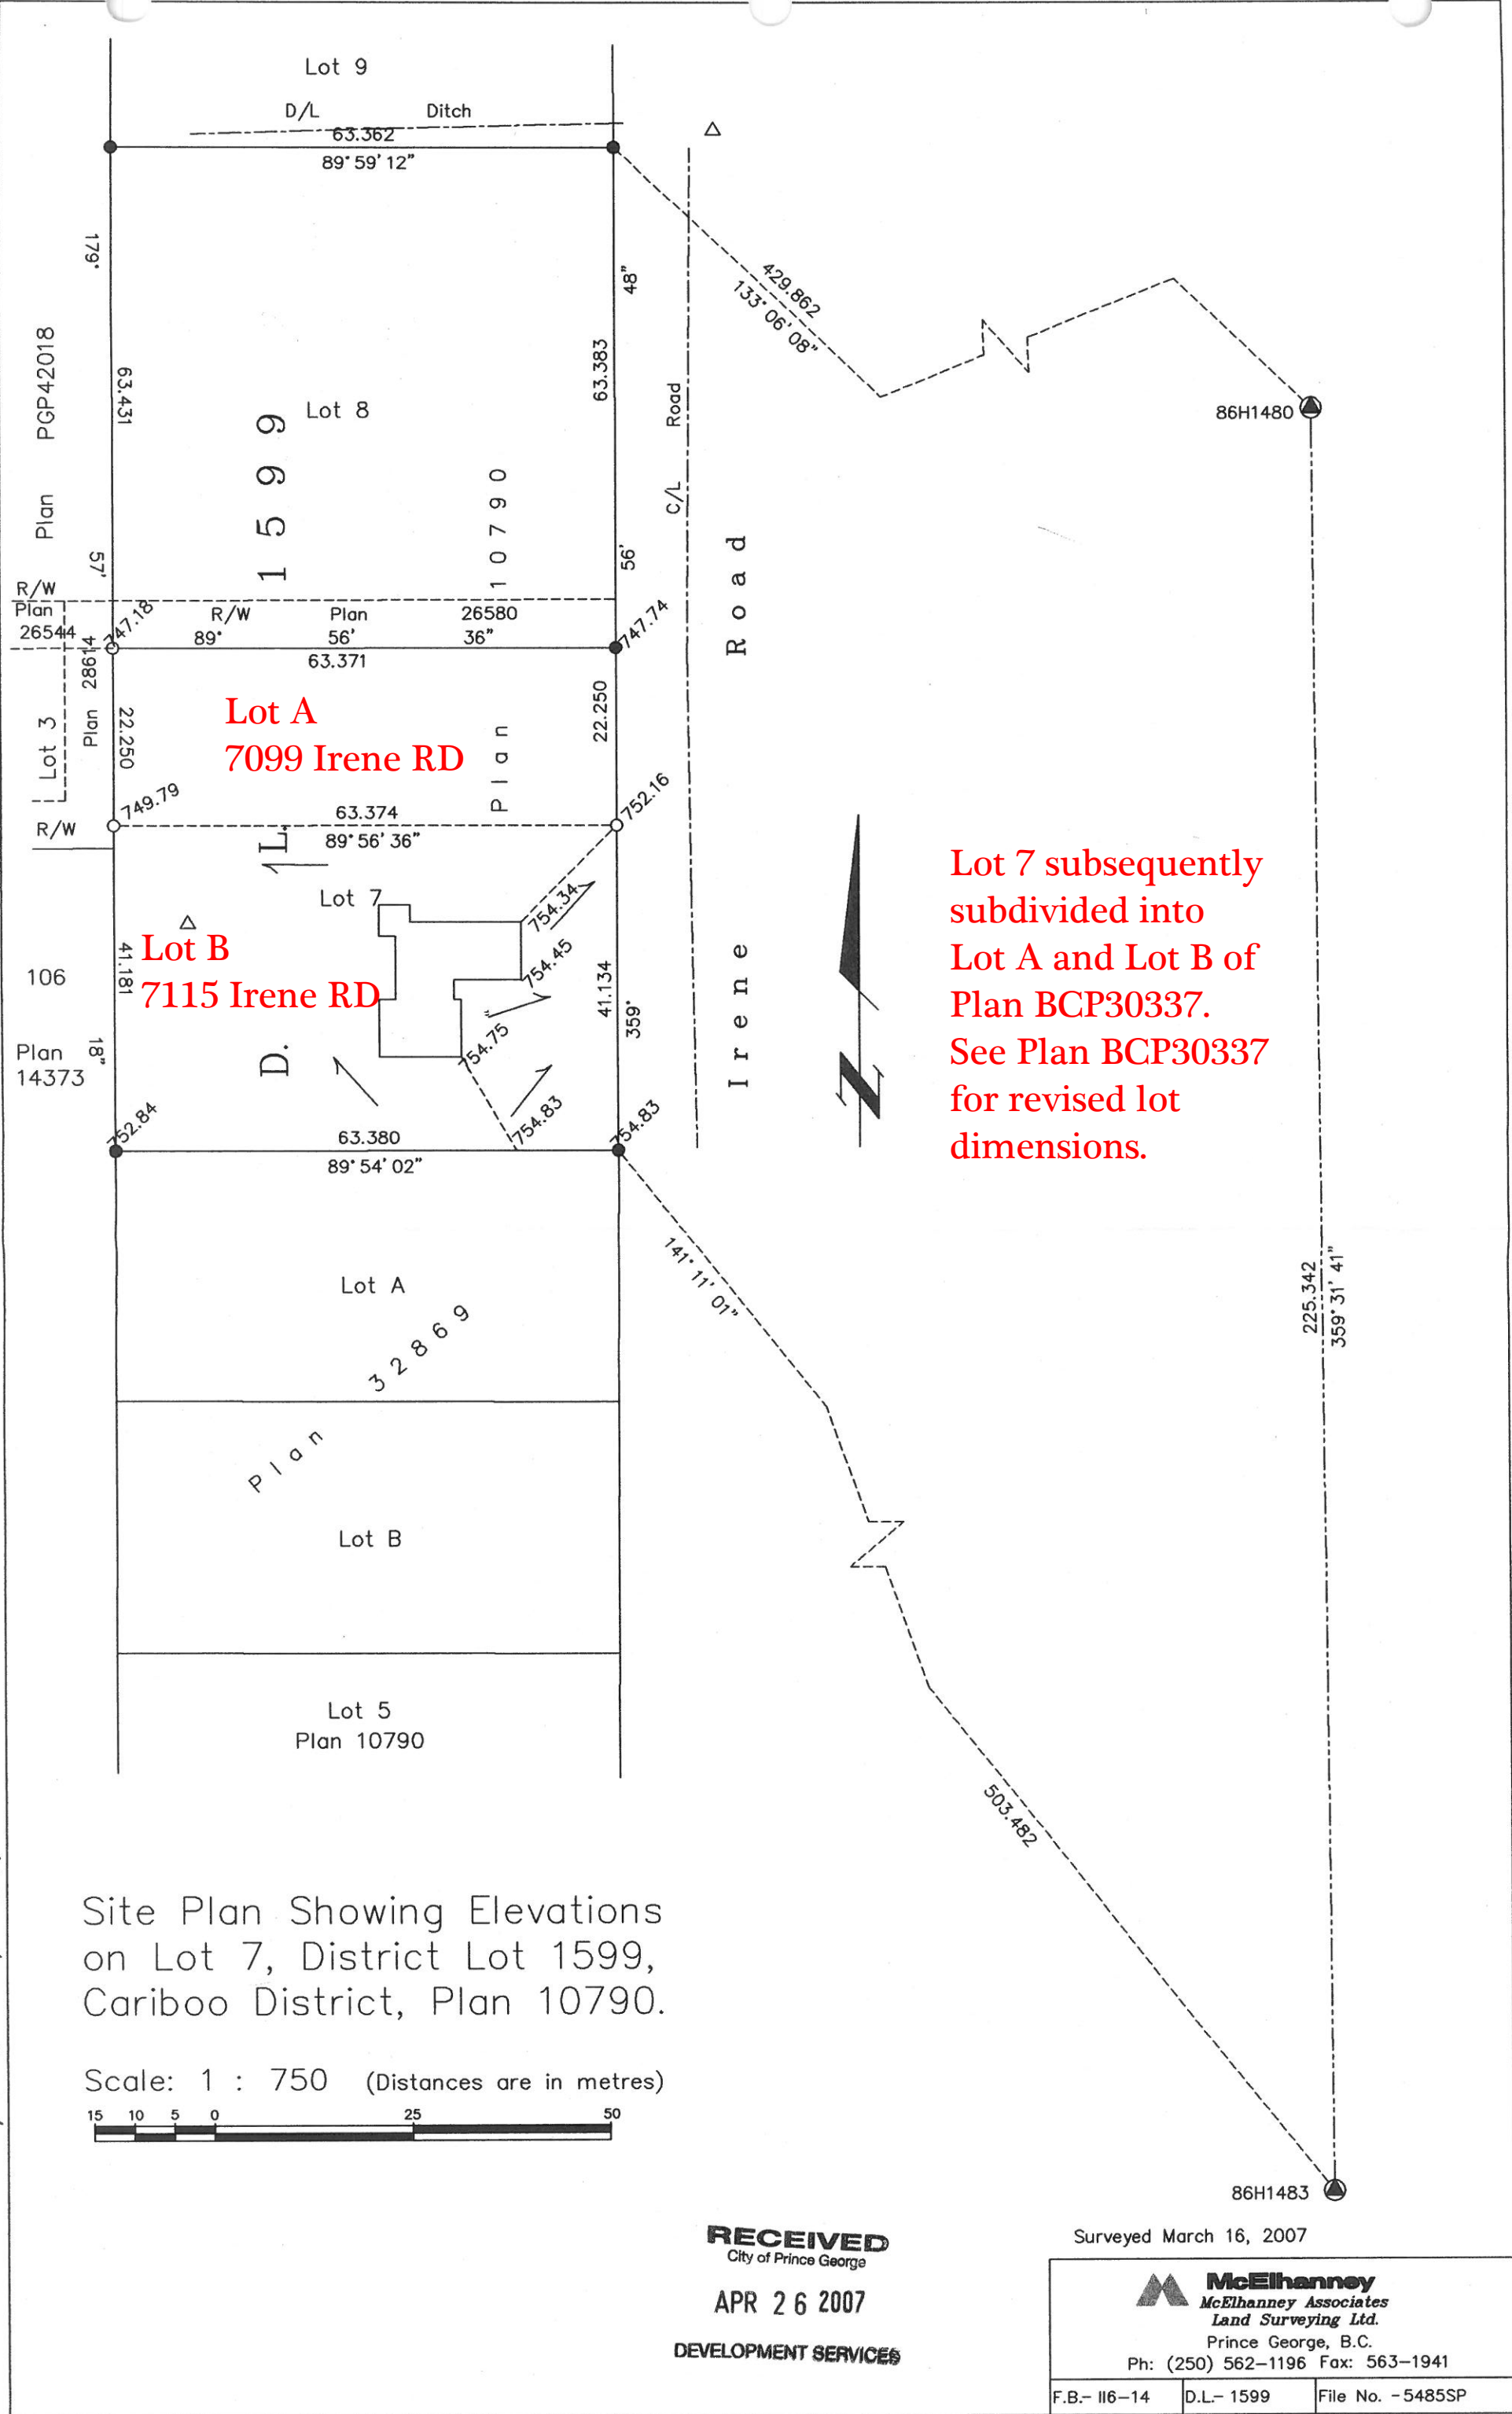

Site Plan Showing Elevations on Lot 7, District Lot 1599, Cariboo District, Plan 10790.


Scale: 1 : 750 (Distances are in metres)

**RECEIVED**  
City of Prince George

APR 26 2007

DEVELOPMENT SERVICES

Surveyed March 16, 2007

 <b>McElhanney</b> McElhanney Associates Land Surveying Ltd. Prince George, B.C. Ph: (250) 562-1196 Fax: 563-1941		
F.B.- 116-14	D.L.- 1599	File No. -5485SP