
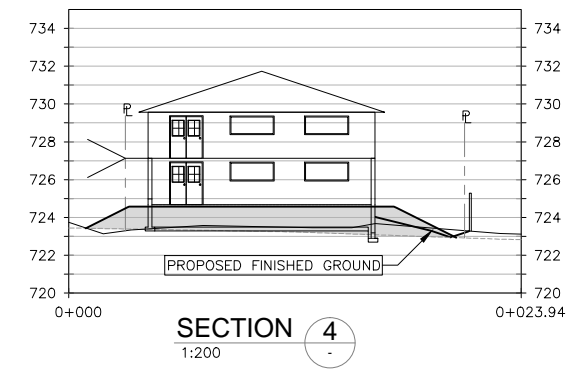
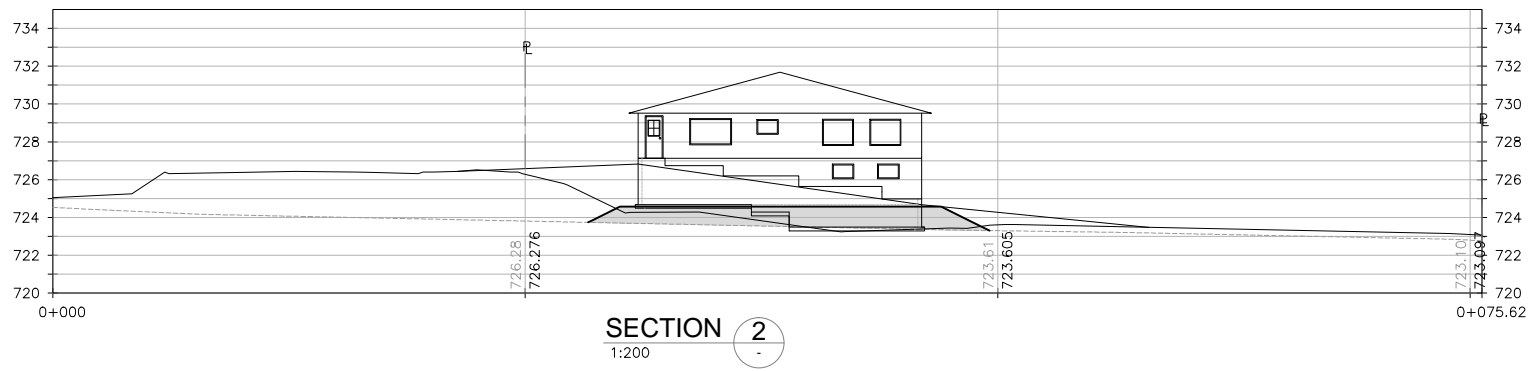
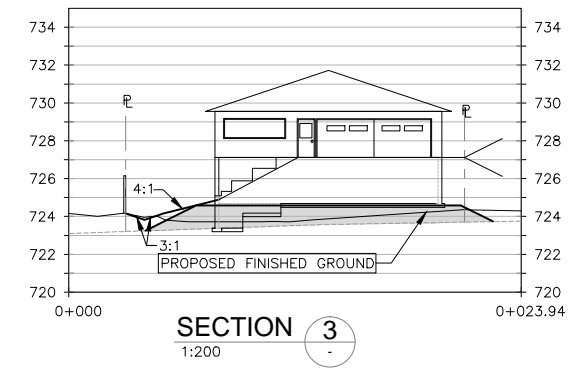


LEGEND

EXISTING	
	SURVEY HUB
	INTEGRATED SURVEY MONUMENT
	GEOTECHNICAL TEST PIT LOCATION
	EX. PROPERTY LINE & IRON PIN
	EX. FENCE
	EX. SANITARY MAIN & MANHOLE
	EX. STORM MAIN & MANHOLE
	EX. CULVERT
	EX. CB MANHOLE / CB
	EX. WATER MAIN & VALVE
	EX. FIRE HYDRANT
	EX. LAMP STANDARD
	EX. OVERHEAD POWER
	EX. POWER POLE & GUY WIRE
	EX. UNDERGROUND POWER
	EX. UNDERGROUND NAT. GAS
	EX. SIGN
	EX. TOP OF SLOPE
	EX. DITCH LINE
	EX. TOE OF SLOPE
	EX. BUILDING
PROPOSED	
	EX. ASPHALT
	PR. LEGAL
	PR. EASEMENT
	PR. SANITARY MAIN & MANHOLE
	PR. SANITARY FORCE MAIN
	PR. STORM MAIN & MANHOLE
	PR. C.S.P. CULVERT
	PR. CONCRETE HEADWALL
	PR. CATCHBASIN & DCB
	PR. DITCH
	PR. WATER MAIN AND VALVE
	PR. FIRE HYDRANT
	PR. CONCRETE SIDEWALK
	PR. ASPHALT
	PR. CUT & FILL SLOPES

NO.	DATE	REVISION	DR.

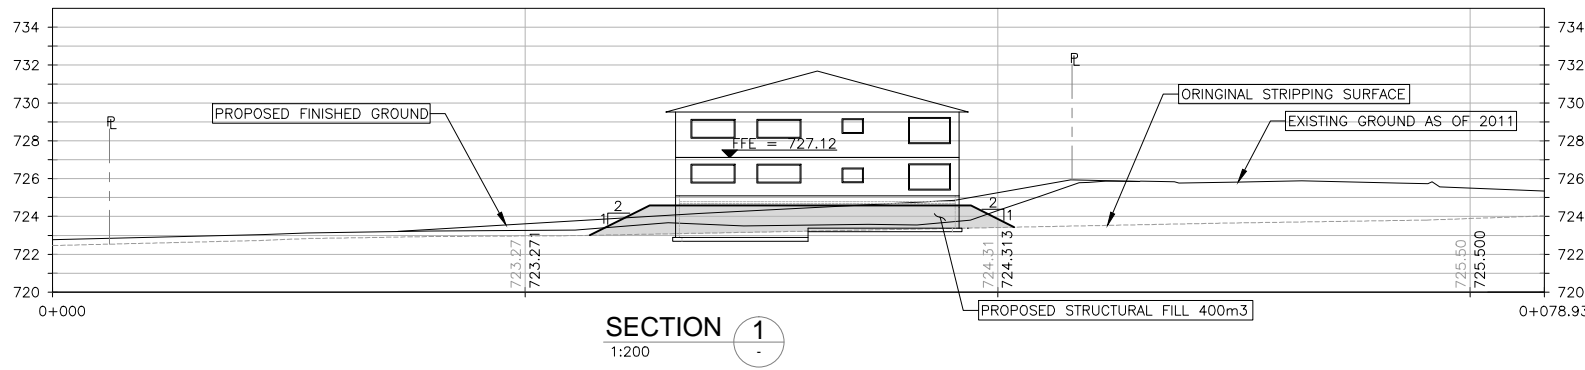

DRAWN:	DDA
CHECKED:	JRB
ENGINEER:	JRB
SURVEY FILE:	
DRAWING FILE:	C3D10-1273-15Base-Borrov.d
CORRESPONDENCE:	CPCG
GRID:	
DATE:	11/02/2011
SCALES:	HORZ. 1:1000

INFINITY GROUP OF COMPANIES
UNIVERSITY HEIGHTS -PHASE 3
LOT 2 PROPOSED
STRUCTURAL FILL
SITE PLAN & PROFILES

CONSULTANTS PROJECT No.
1273-15-02
DRAWING No.
C001

SHEET No.	REV. No.
1 OF 1	0



1210 FOURTH AVENUE
PRINCE GEORGE, B.C.
V2L 3J4
TEL. (250) 562-1977
FAX (250) 562-1967