



LEGEND

- EXISTING**
- SURVEY HUB
 - INTEGRATED SURVEY MONUMENT
 - GEOTECHNICAL TEST PIT LOCATION
 - EX. PROPERTY LINE & IRON PIN
 - EX. FENCE
 - EX. BUILDING
 - EX. ELEVATION BASED ON MCELHANNÉY SURVEY
 - EX. ELEVATION BASED ON CPG 2009 LIDAR INFORMATION
- PROPOSED**
- PR. LEGAL
 - PR. EASEMENT
 - PR. SWALE

NO.	DATE	REV	PR	LOT LINE	KP
1	13/7/12	REV	PR	LOT LINE	KP
				REVISION	DR.

L&M
ENGINEERING LIMITED



1210 FOURTH AVENUE
PRINCE GEORGE, B.C.
V2L 3J4
TEL (250) 562-1977
FAX (250) 562-1967

DRAWN:	KP
CHECKED:	CDN
ENGINEER:	
SURVEY FILE:	
DRAWING FILE:	1014-586 Paul Richter SAP.dwg
CORRESPONDENCE:	CPG
GRID:	
DATE:	24/04/2012
SCALES:	1:250

PAUL RICHTER
CHARELLA DRIVE SUBDIVISION
PROPOSED LOT GRADING PLAN

CONSULTANTS PROJECT No.
1014-586-00
DRAWING No.
GRADE

SHEET No.	REV. No.
1 OF	1

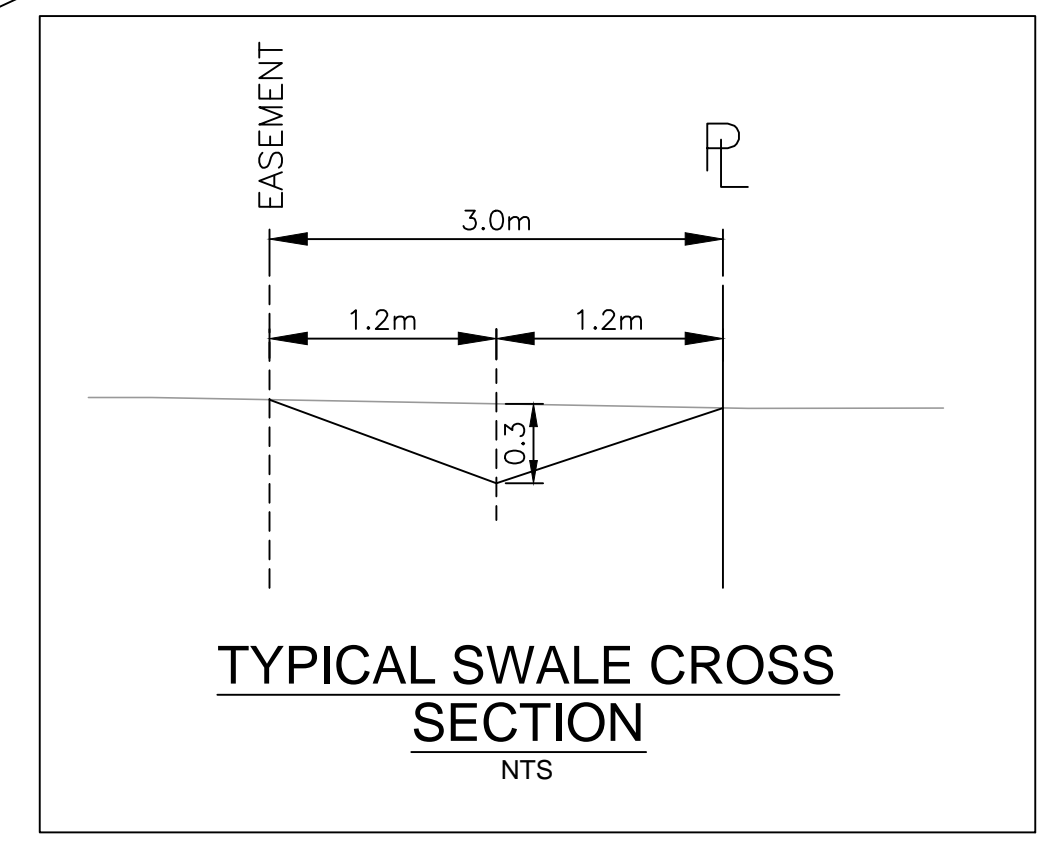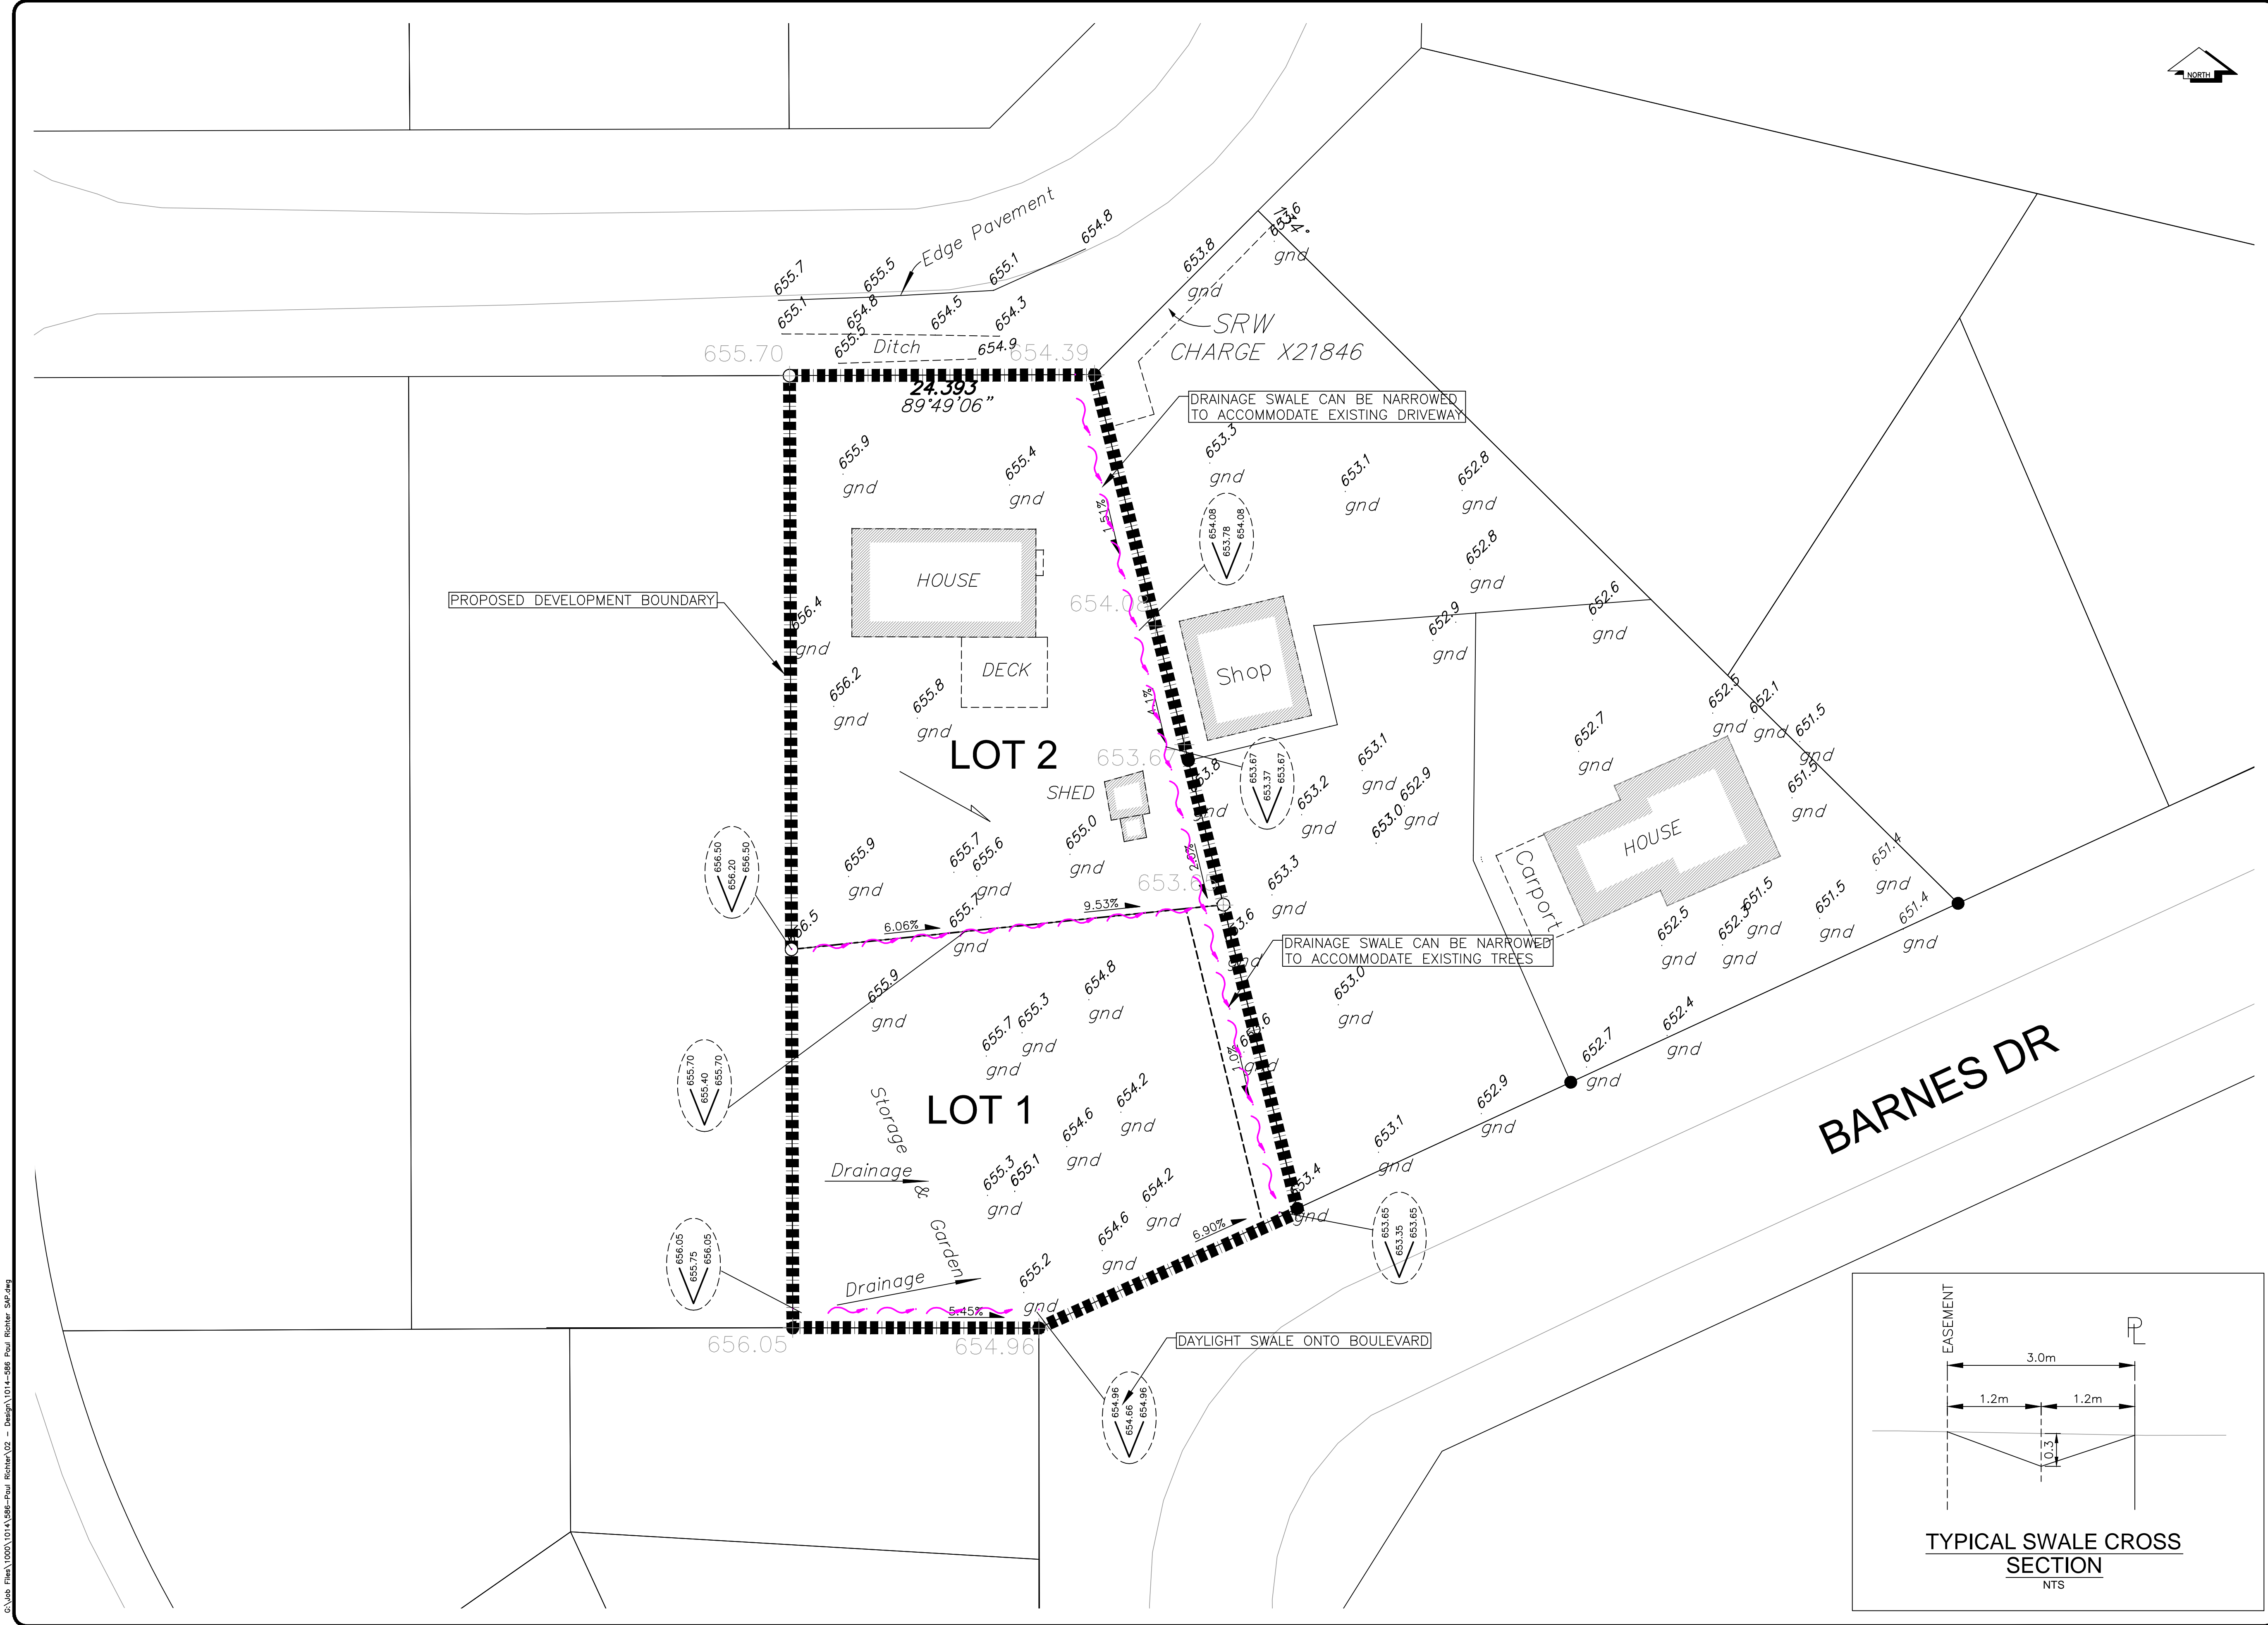

C:\ubb_files\1000\1014-586-Paul Richter\02 - Design\1014-586 Paul Richter SAP.dwg