



DATE: 2015-06-16 15:00 FILE: H:\PROJ\2341\2005-2059-0259 Teegee Grading Plan\10.0 Drawings\10.5 Sheets\2059 DESIGN PLAN.dwg

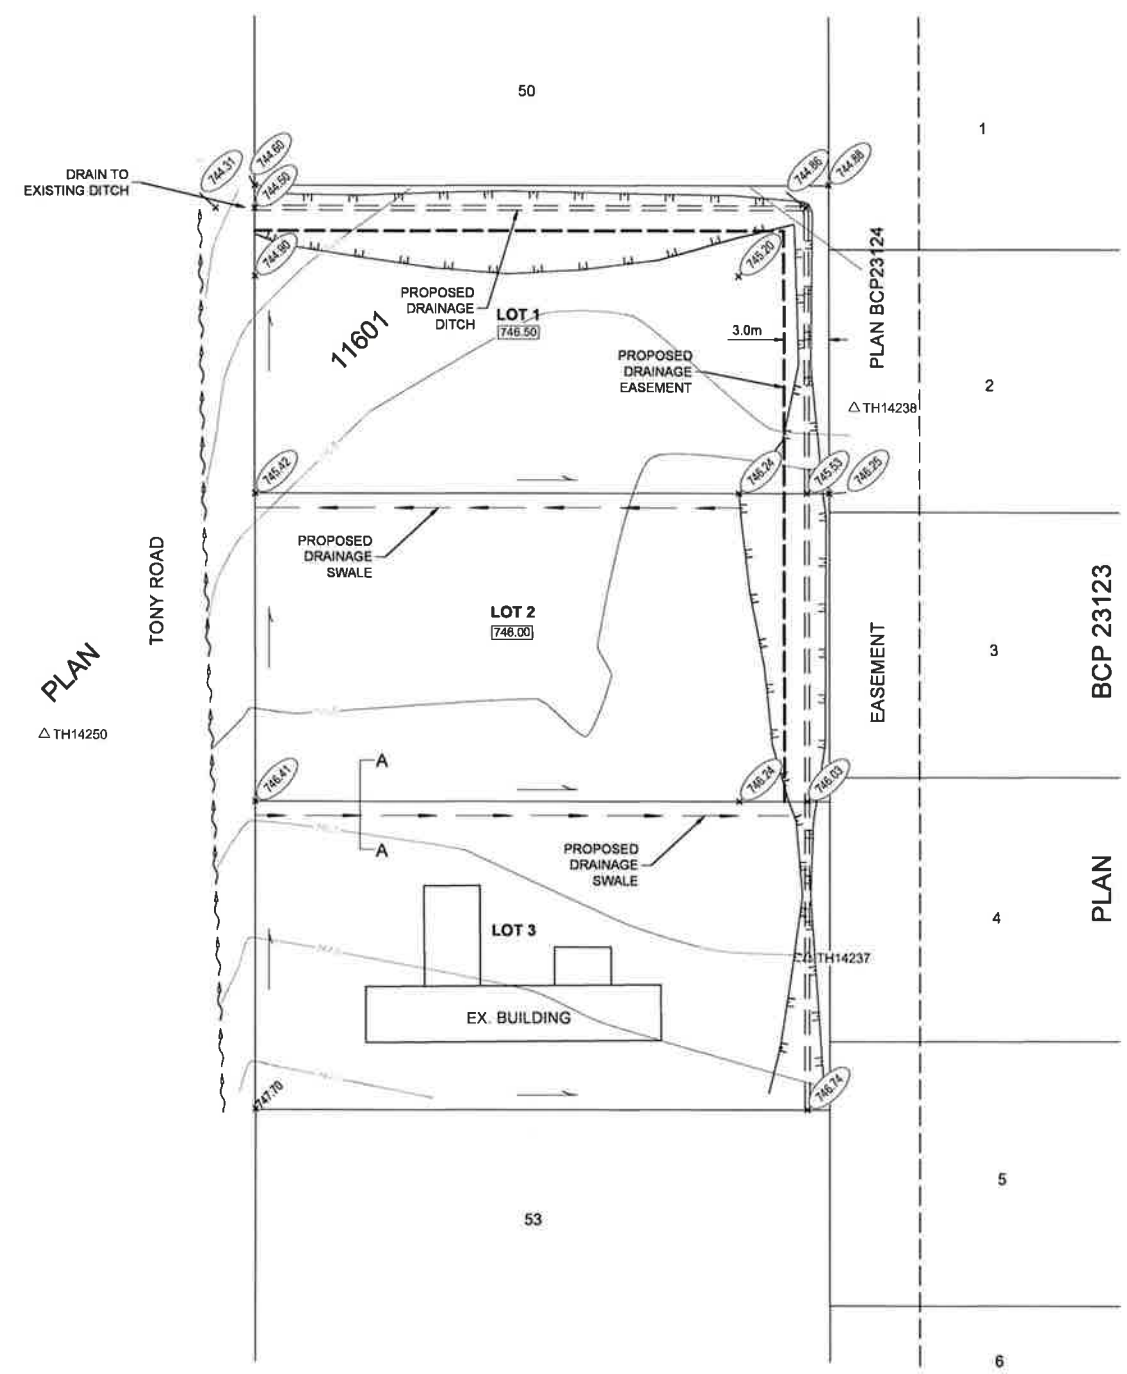


LEGEND


| | |
|--|-------------------------------|
| | TOP OF CUT |
| | DITCH BOTTOM |
| | EXISTING ELEVATION |
| | PROPOSED ELEVATION |
| | MINIMUM ELEVATION AT BUILDING |
| | EXISTING DITCH |
| | LIMIT OF PROPOSED EASEMENT |
| | PROPOSED SWALE |
| | DRAINAGE ARROW |

 

DRAINAGE SWALE DETAIL
SCALE 1:50

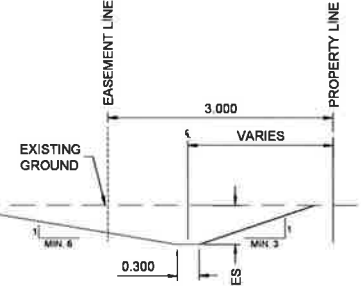

DRAINAGE DITCH DETAIL
SCALE 1:50

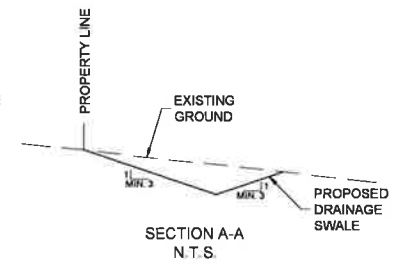

SECTION A-A
N.T.S.



| Rev | Date | Description | Drawn | Design | App'd |
|-----|------------|-------------------|-------|--------|-------|
| A | 2015-06-10 | ISSUED FOR REVIEW | DMW | - | LP |

THIS DRAWING AND DESIGN IS THE PROPERTY OF McELHANNEY CONSULTING SERVICES LTD. (McELHANNEY) AND SHALL NOT BE USED, REPRODUCED OR REPRODUCED WITHOUT THE CONSENT OF McELHANNEY. McELHANNEY WILL NOT BE HELD RESPONSIBLE FOR THE IMPROPER OR UNAUTHORIZED USE OF THIS DRAWING AND DESIGN. THIS DRAWING AND DESIGN HAS BEEN PREPARED FOR THE CLIENT IDENTIFIED, TO MEET THE STANDARDS AND REQUIREMENTS OF THE APPLICABLE PUBLIC AGENCIES AT THE TIME OF PREPARATION. McELHANNEY, ITS EMPLOYEES, SUBCONSULTANTS AND AGENTS WILL NOT BE LIABLE FOR ANY LOSSES OR OTHER CONSEQUENCES RESULTING FROM THE USE OR RELIANCE UPON, OR ANY CHANGES MADE TO, THIS DRAWING, BY ANY THIRD PARTY INCLUDING CONTRACTORS, SUPPLIERS, CONSULTANTS AND STAKEHOLDERS OR THEIR EMPLOYEES OR AGENTS, WITHOUT McELHANNEY'S PRIOR WRITTEN CONSENT. INFORMATION ON EXISTING UNDERGROUND FACILITIES MAY NOT BE COMPLETE OR ACCURATE. McELHANNEY, ITS EMPLOYEES AND DIRECTORS ARE NOT RESPONSIBLE FOR THE LOCATION OF ANY UNDERGROUND CONDUITS, PIPES, CABLES OR OTHER FACILITIES WHETHER SHOWN OR OMITTED FROM THIS PLAN. PRIOR TO CONSTRUCTION CONTRACTOR SHALL EXPOSE LOCATIONS OF ALL EXISTING FACILITIES BY HAND DIGGING OR HYDROVAC AND ADVISE THE ENGINEER OF POTENTIAL CONFLICTS.



ORIGINAL DWG SIZE: ANSI D (22" x 34")



Suite 12
556 North Nechako Road
Prince George BC
Canada V2K 1A1
Tel 250 561 2229

Approved Sealed

TERRY TEEGEE
PRINCE GEORGE, BC
TONY ROAD SUBDIVISION
LOT GRADING
DITCH DESIGN PLAN

Drawing No.
2059-02
Project Number
2341-02059-0
Rev.
A

COPYRIGHT ALL RIGHTS RESERVED PREVIOUS EDITIONS