




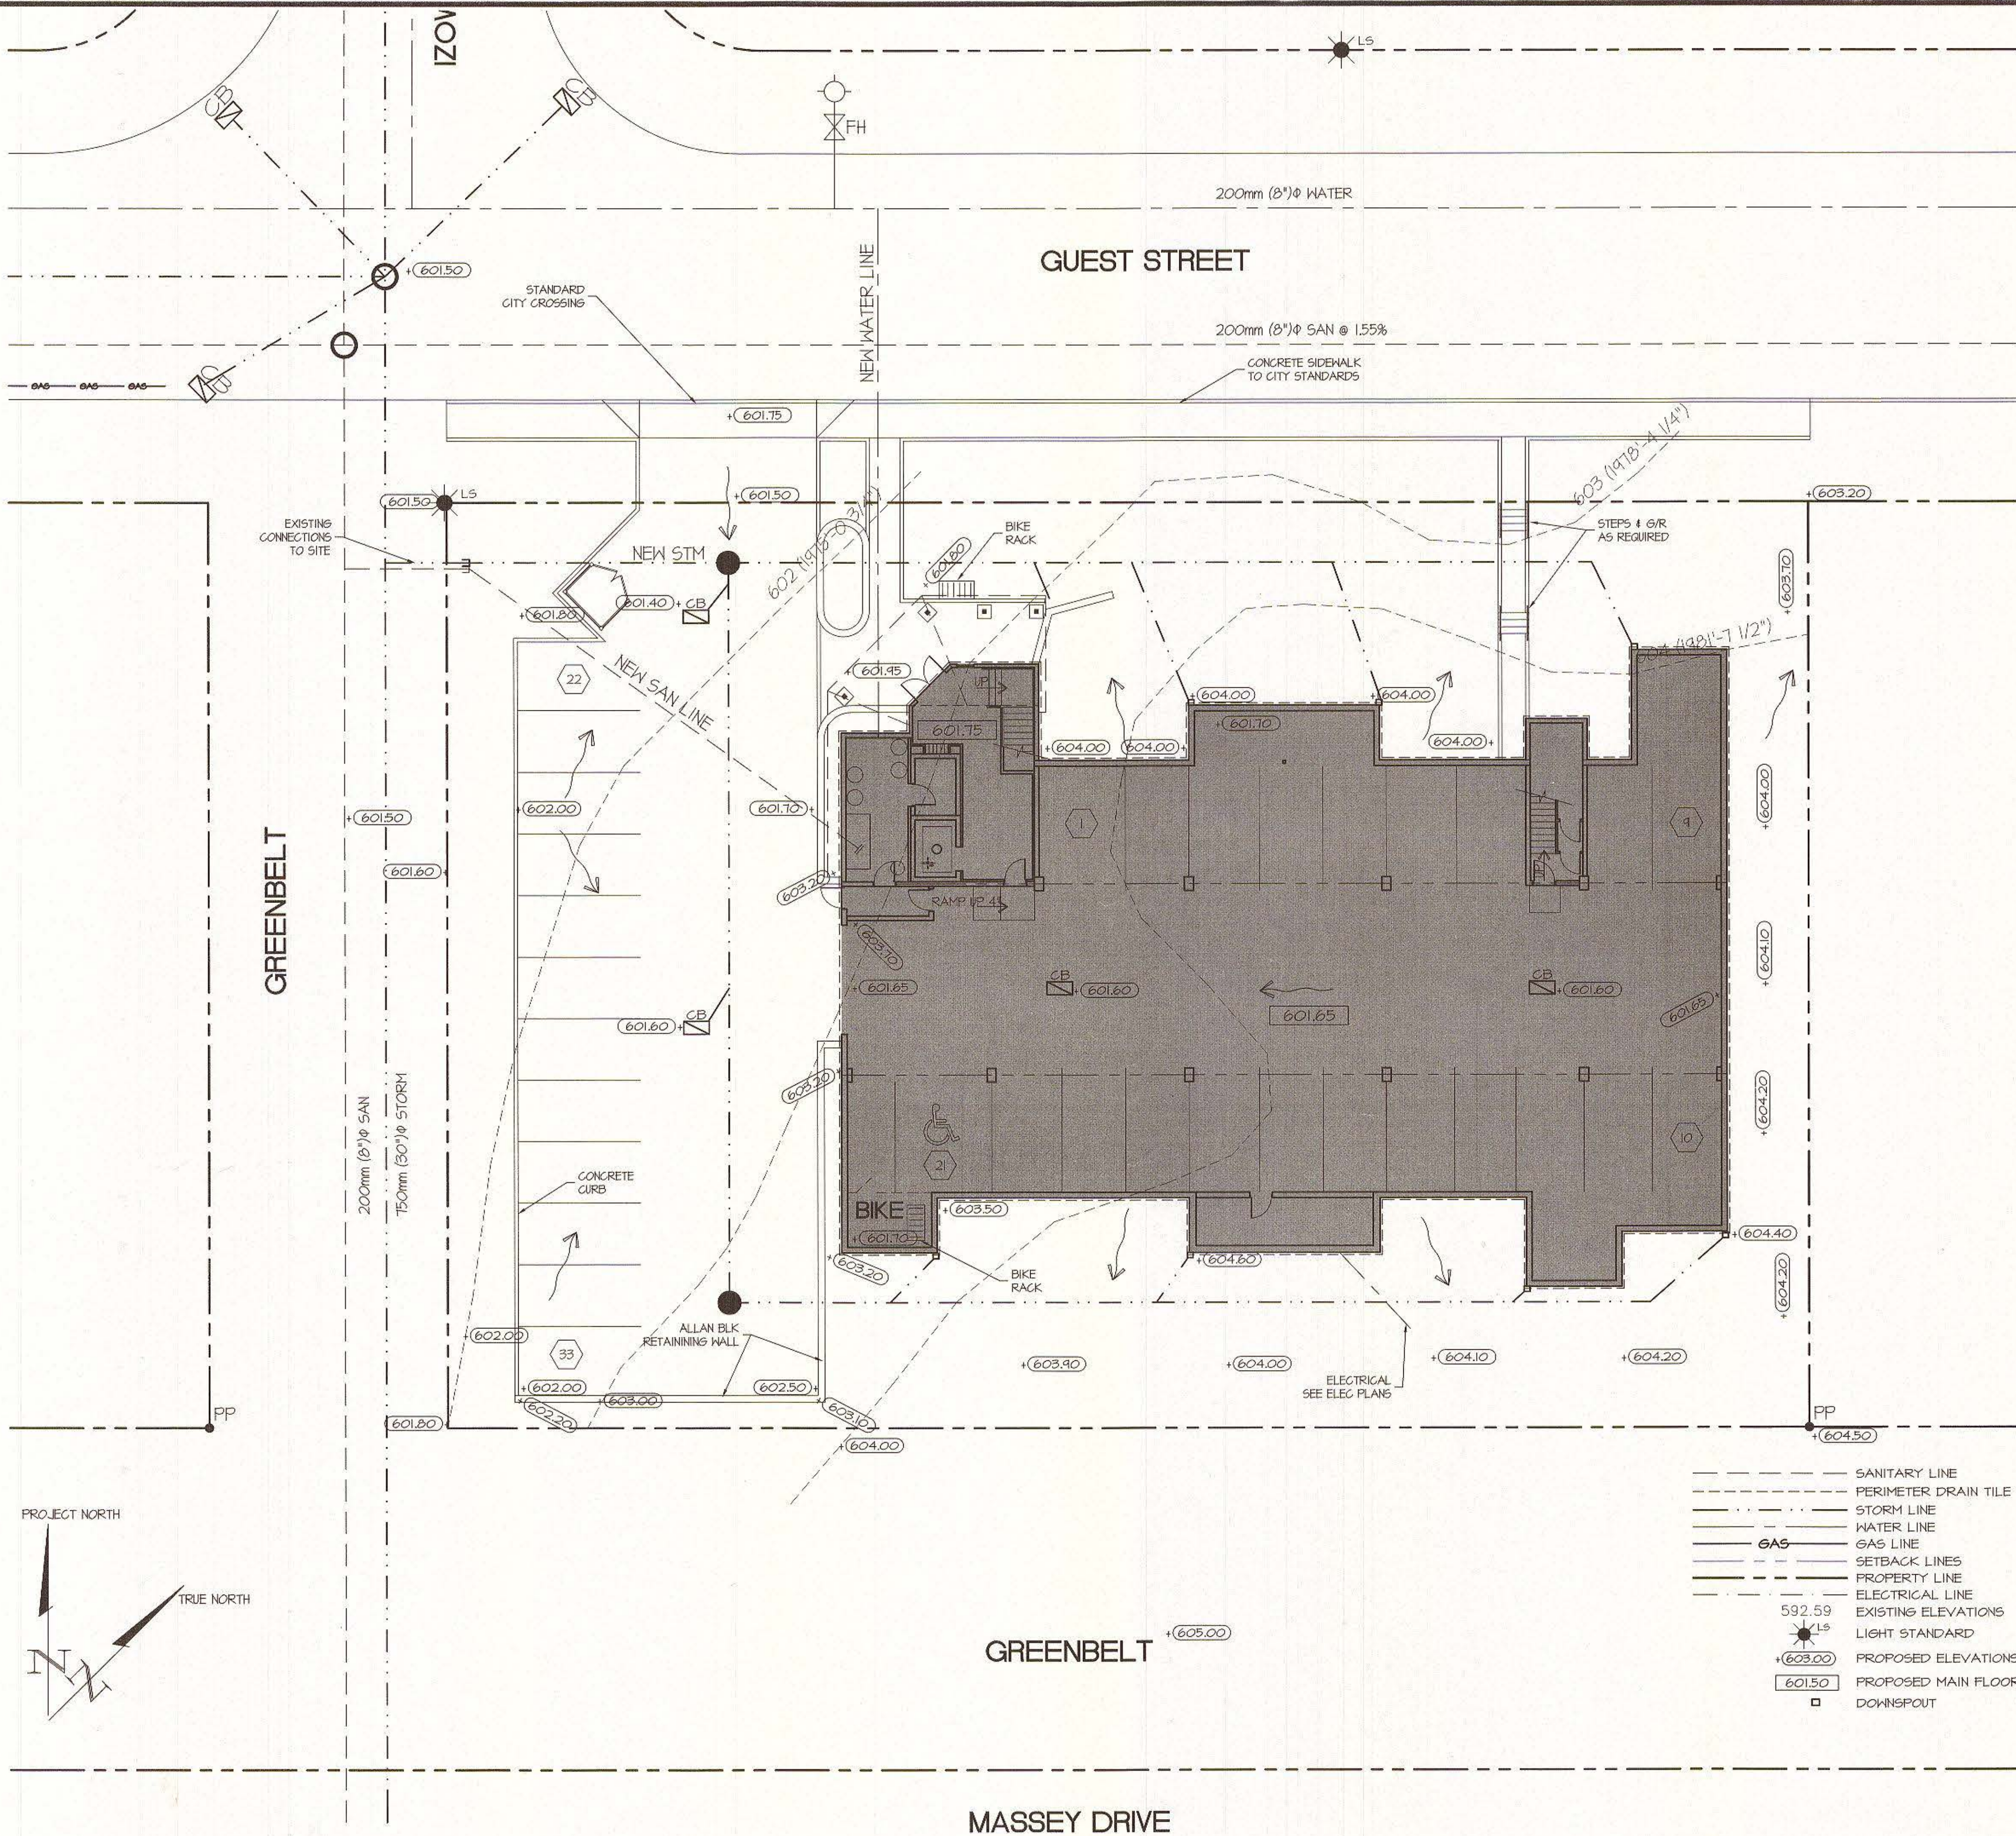


**GRADING + DRAINAGE PLAN**  
SCALE 1:150m

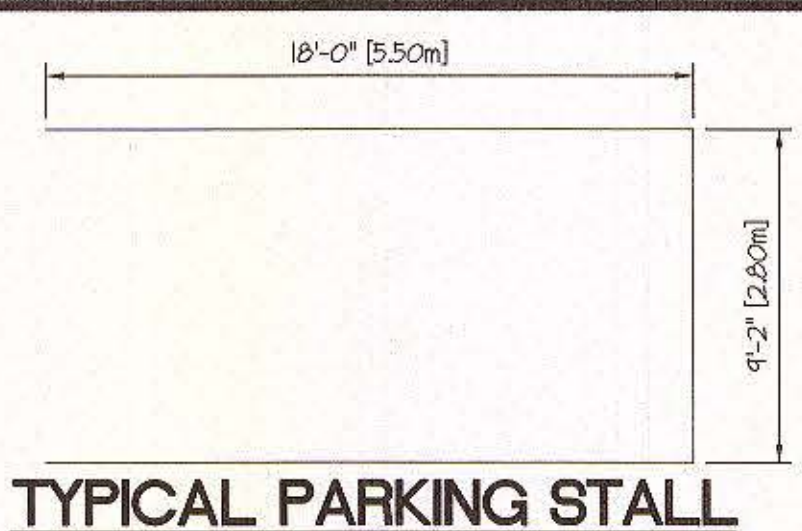


**TYPICAL PARKING STALL**  
SCALE 3/16" = 1'-0"

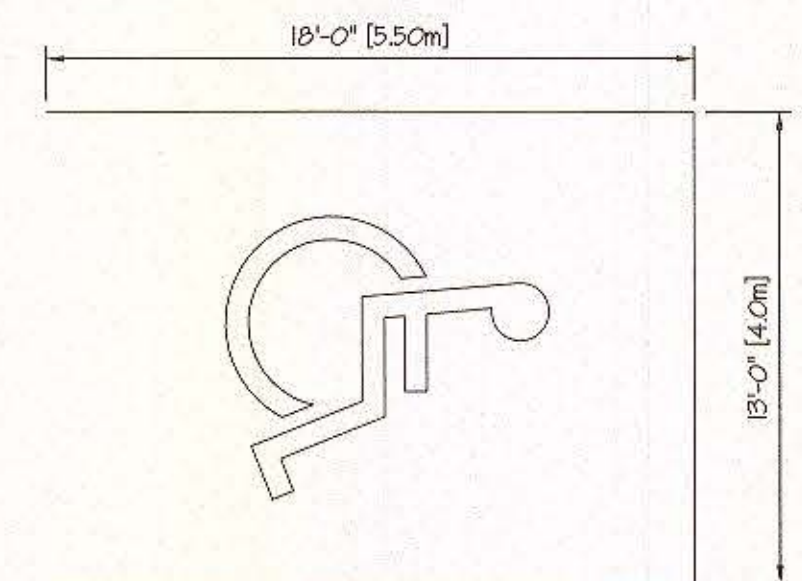

**TYPICAL H/C PARKING STALL**  
SCALE 3/16" = 1'-0"

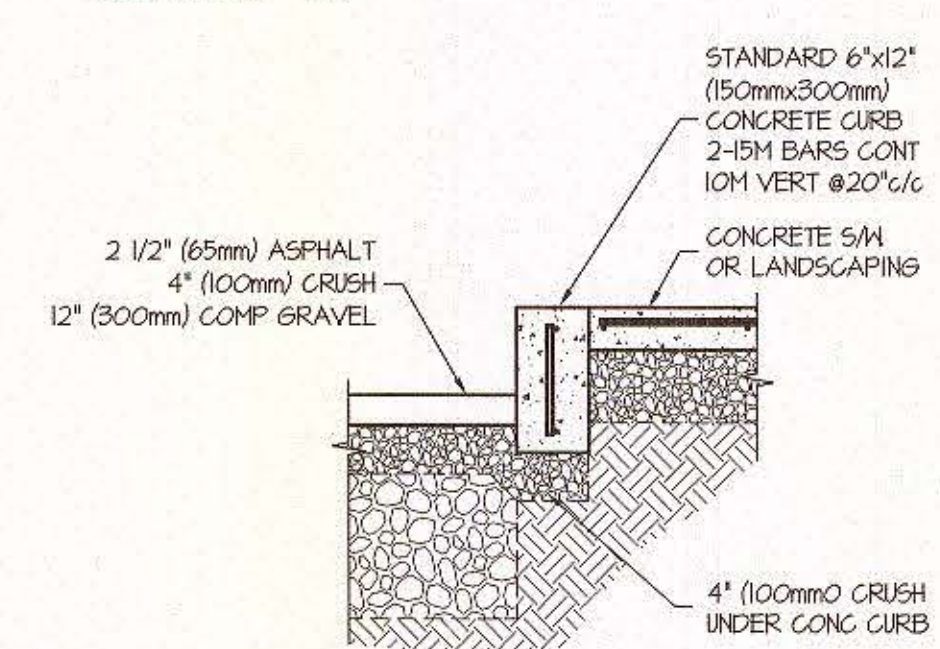

**STANDARD CONC CURB DETAIL**  
SCALE 3/4" = 1'-0"

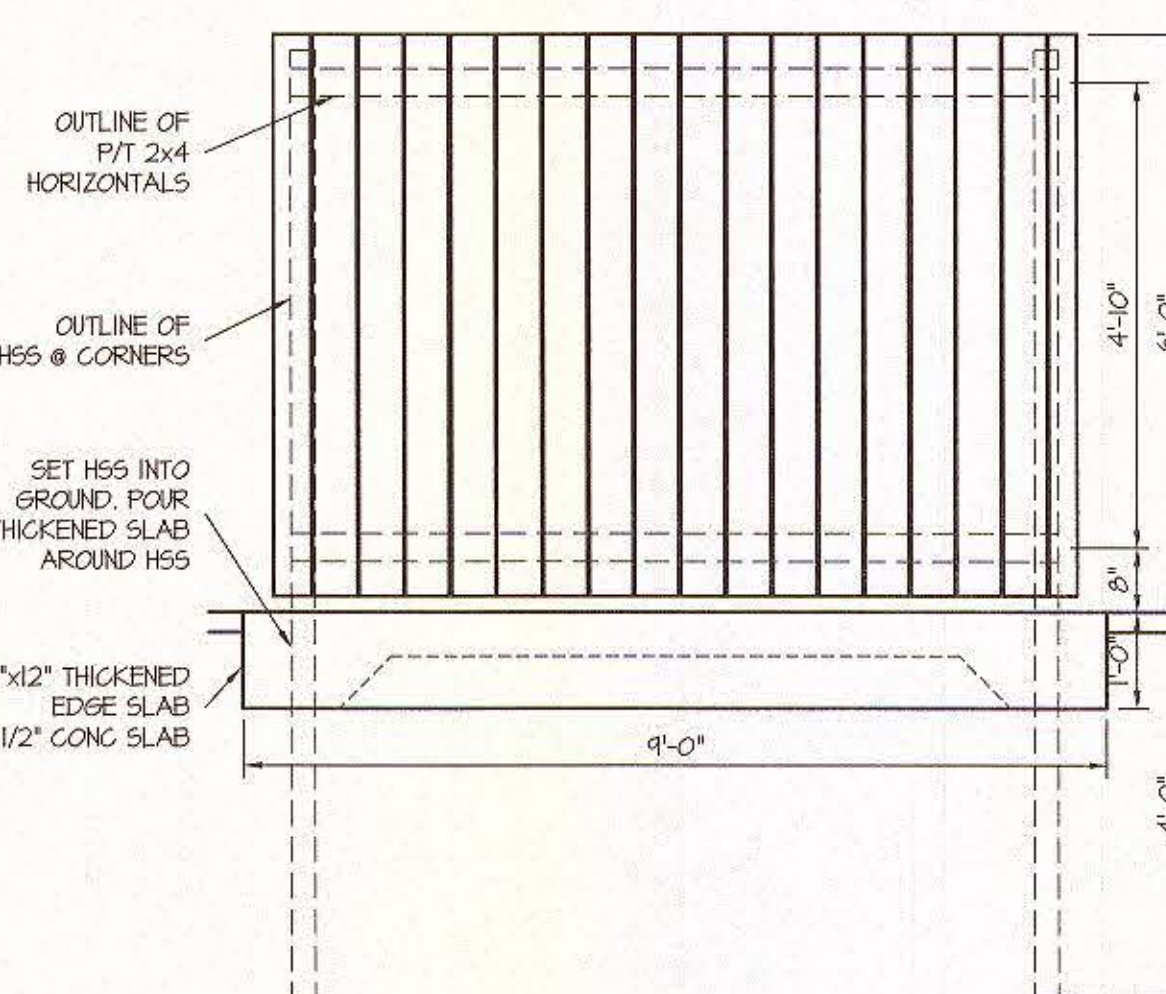

**GARBAGE ENCLOSURE**  
SCALE 1/2" = 1'-0"

The City of Prince George does not represent or guarantee that the information contained in this document is accurate or reliable, and any person who relies on this information in this document does so at their own risk.

City of Prince George  
This information has been provided subject to the Federal Copyright Act and in accordance with the Provincial Freedom of Information and Protection of Privacy Act

**ARCHITECT**  
R. GRAHAM GOODALL, BARCH, MAJBC.  
3120 NINETEENTH AVENUE  
PRINCE GEORGE, B.C. V2N 1V3  
TEL (250) 564-5860  
FAX (250) 563-5711

**ARCHITECT'S SEAL**  
Engineer's Seal Applies to Structural Details Only

**ARCHITECT'S SEAL**  
Architect's Seal Applies to Architectural Details Only

| REVISIONS |                            |
|-----------|----------------------------|
| NO.       | EXPLANATION                |
| 1         | ISSUED FOR BUILDING PERMIT |

**ISSUED**  
MAY 07 2013  
SUSAN R. ALL  
PRINCE GEORGE, B.C.

**DATE ISSUED**


| DWG TITLE | SITE GRADING & DRAINAGE PLANS, SITE DETAILS |
|-----------|---------------------------------------------|
| PROJECT   | WOODSIDE CONDOMINIUMS                       |
| CLIENT    | MYATOVIC CONSTRUCTION                       |
| DATE      | MAY 7, 2013                                 |
| SCALE     | AS SHOWN                                    |
| DRAWN BY  | V. CASE                                     |
| PROJ. NO. | 13057                                       |
| DWG NO.   | 92                                          |
| ACAD FILE | 13057-BP-13-05-07                           |






**NORTH ELEVATION FACING GUEST STREET**

SCALE 1/8" = 1'-0"

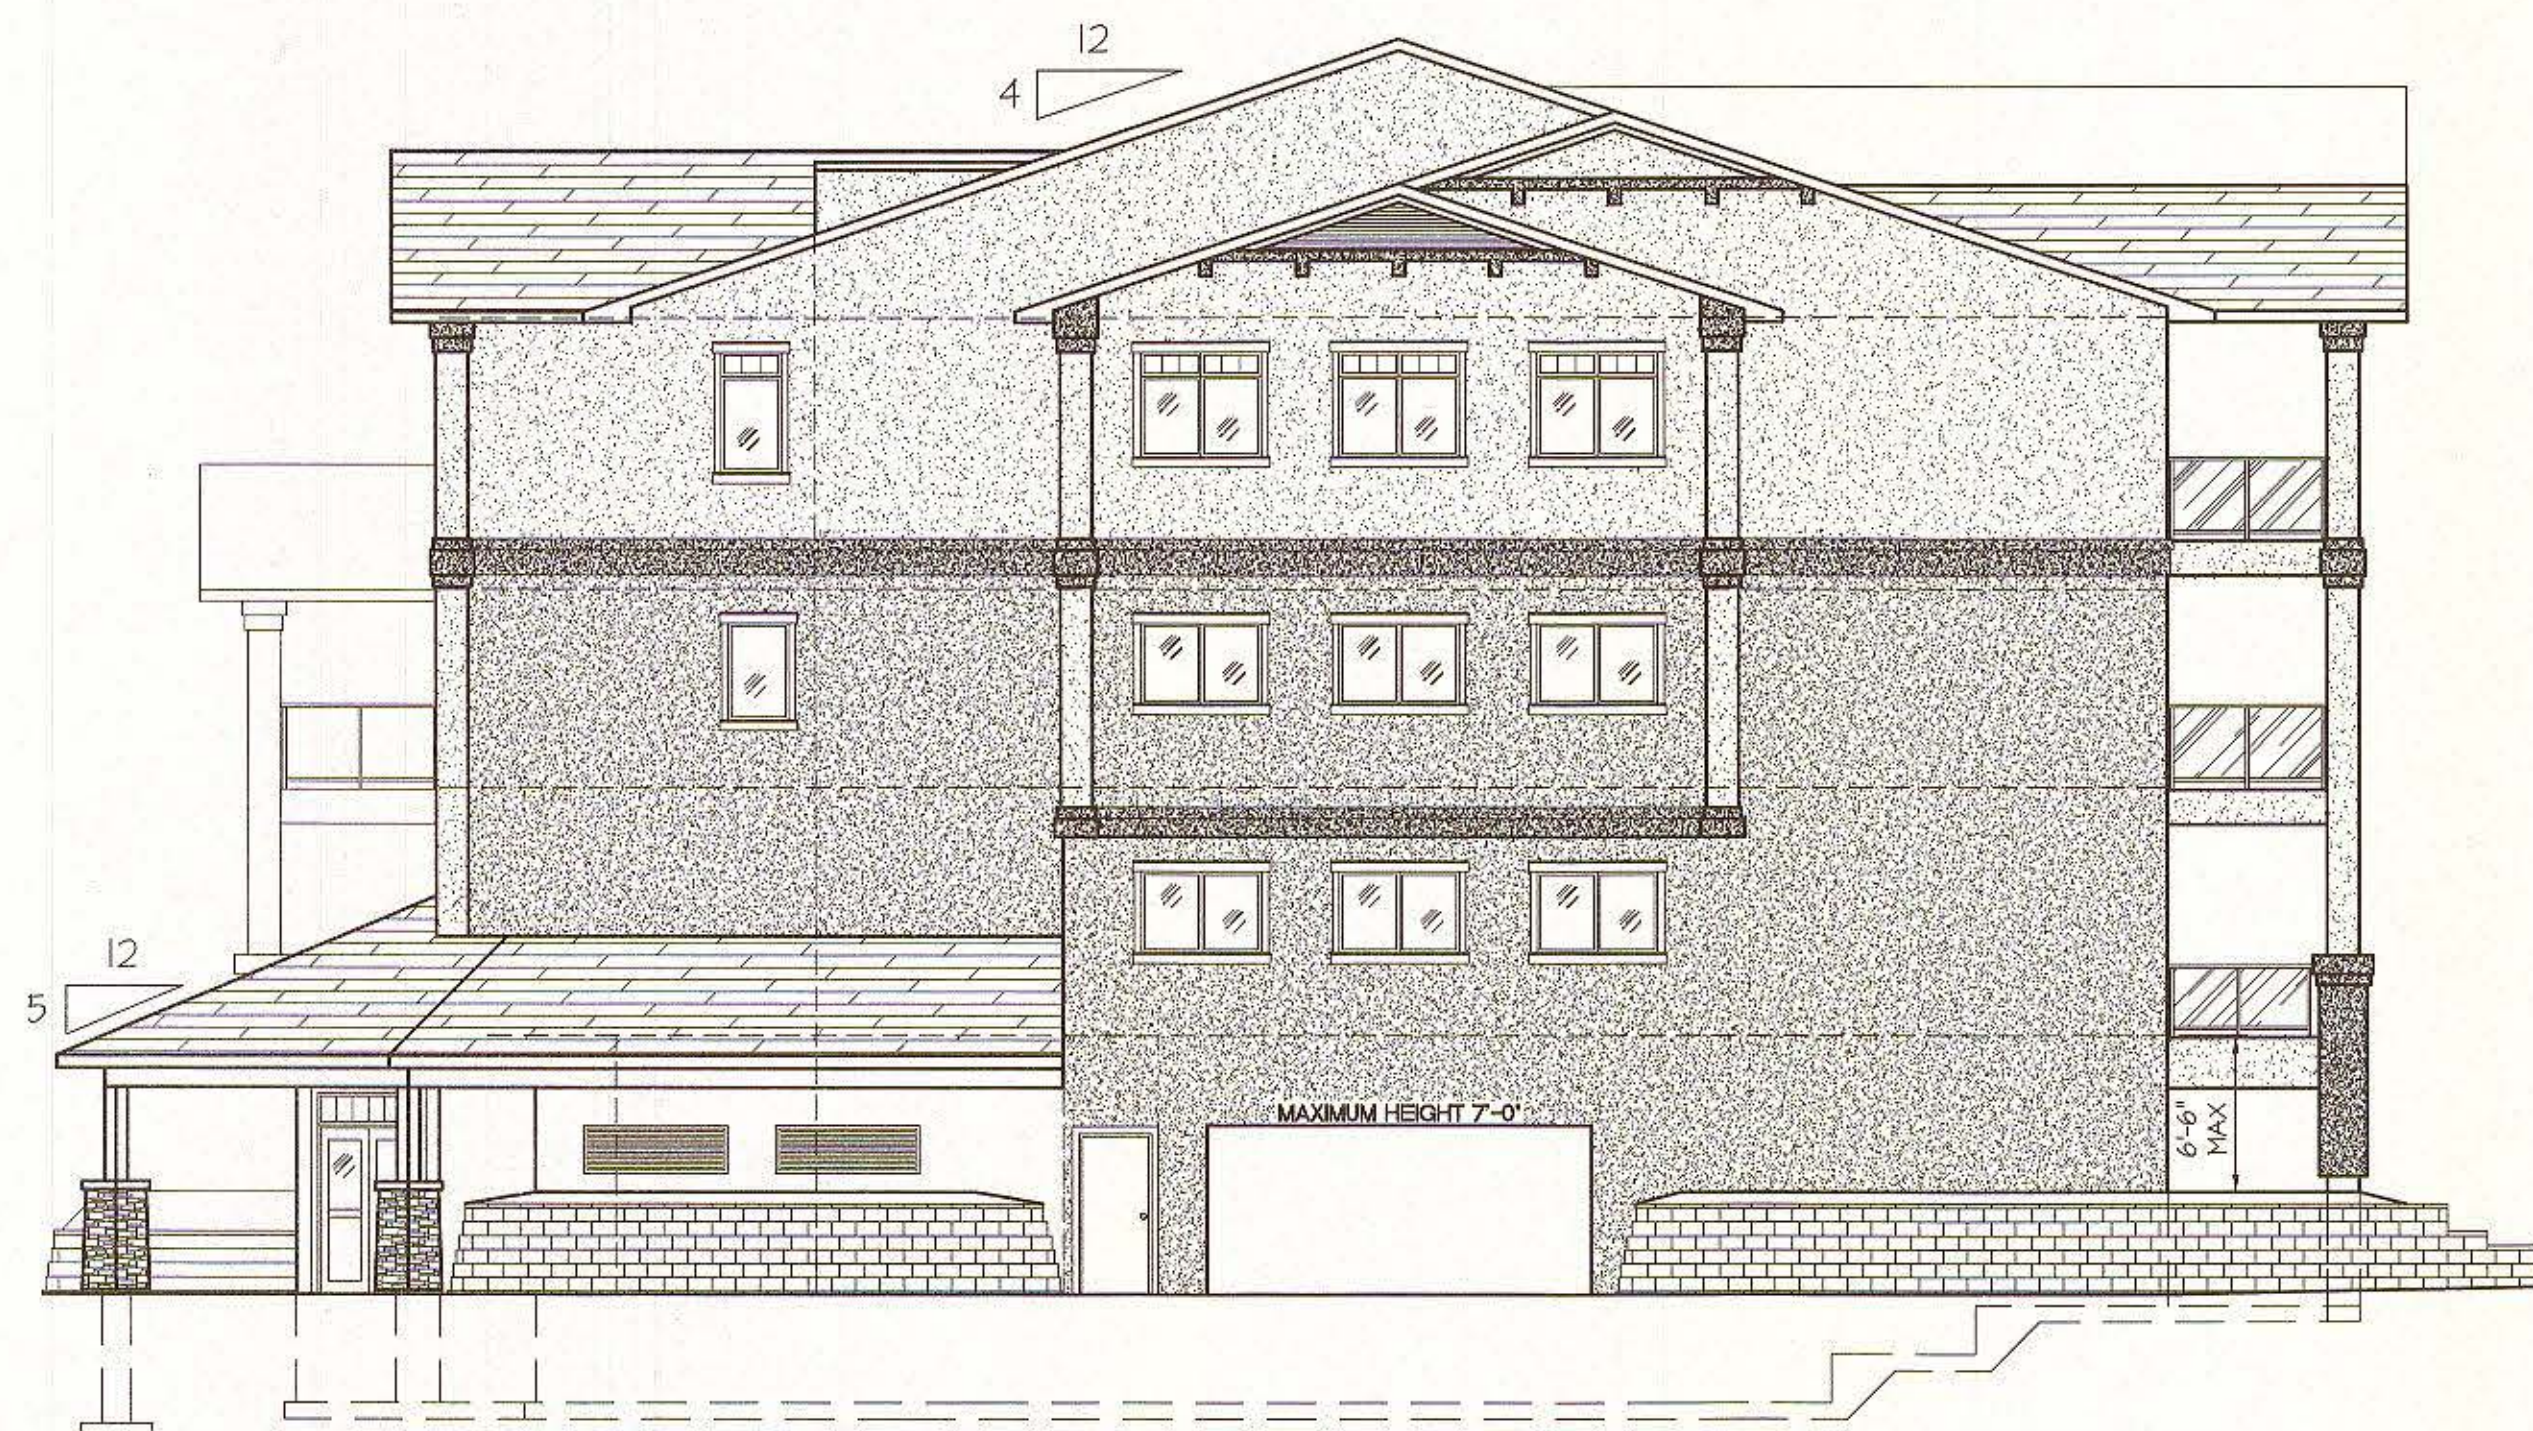


**WEST END ELEVATION**

SCALE 1/8" = 1'-0"

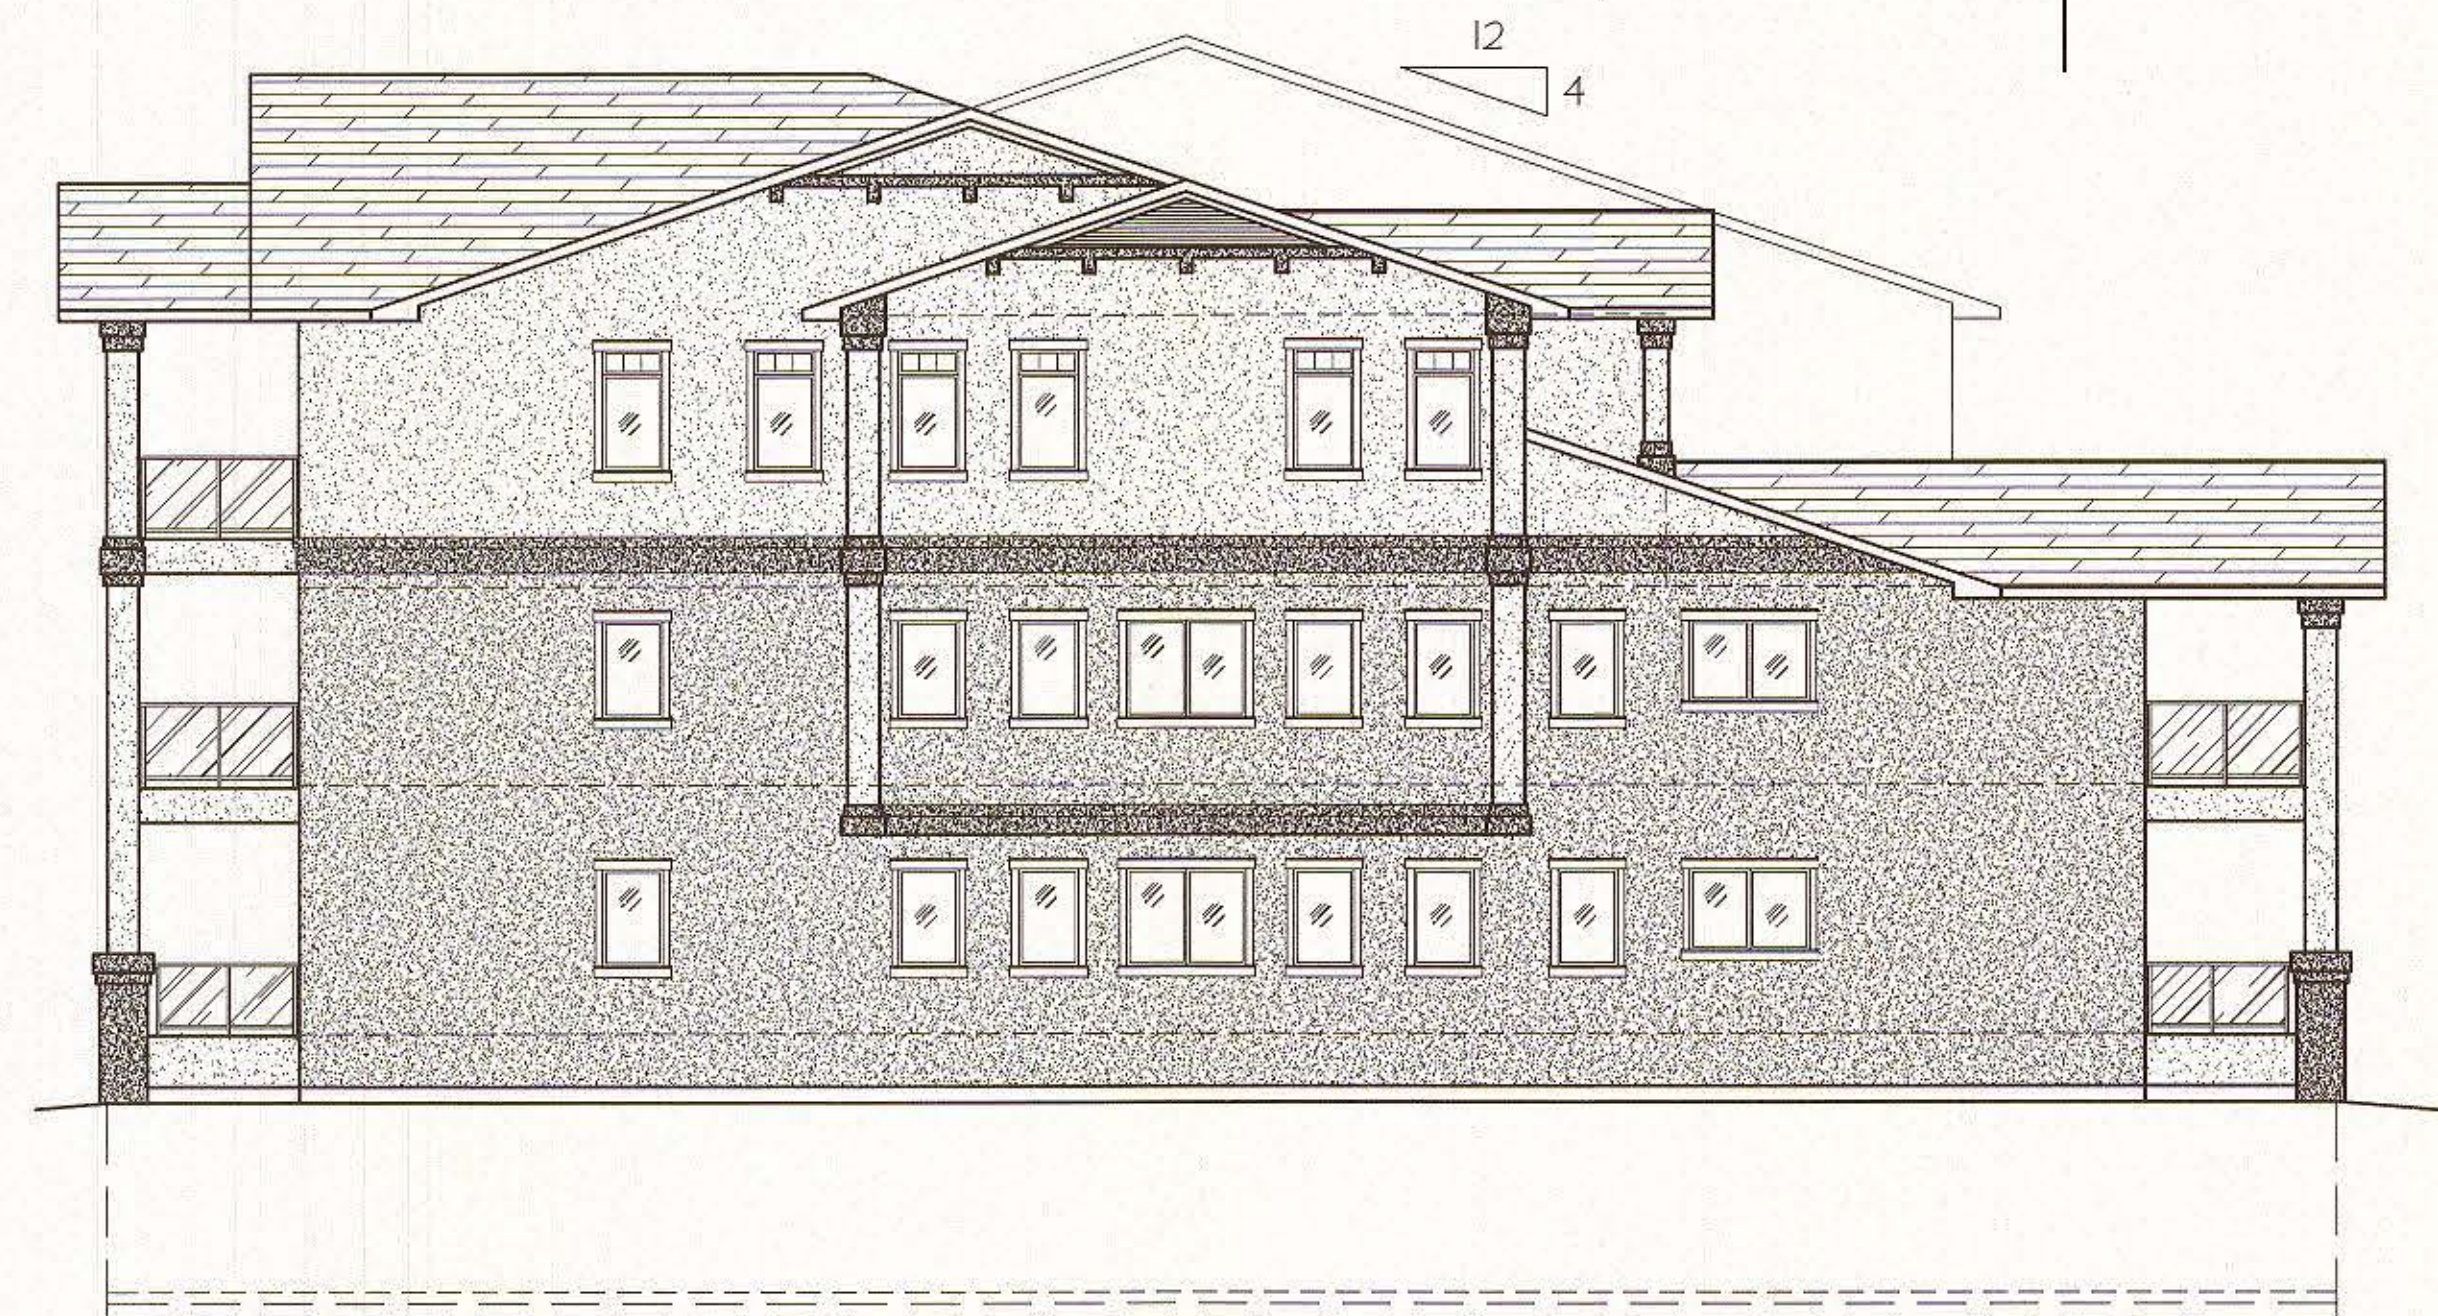

**EAST END ELEVATION**

SCALE 1/8" = 1'-0"

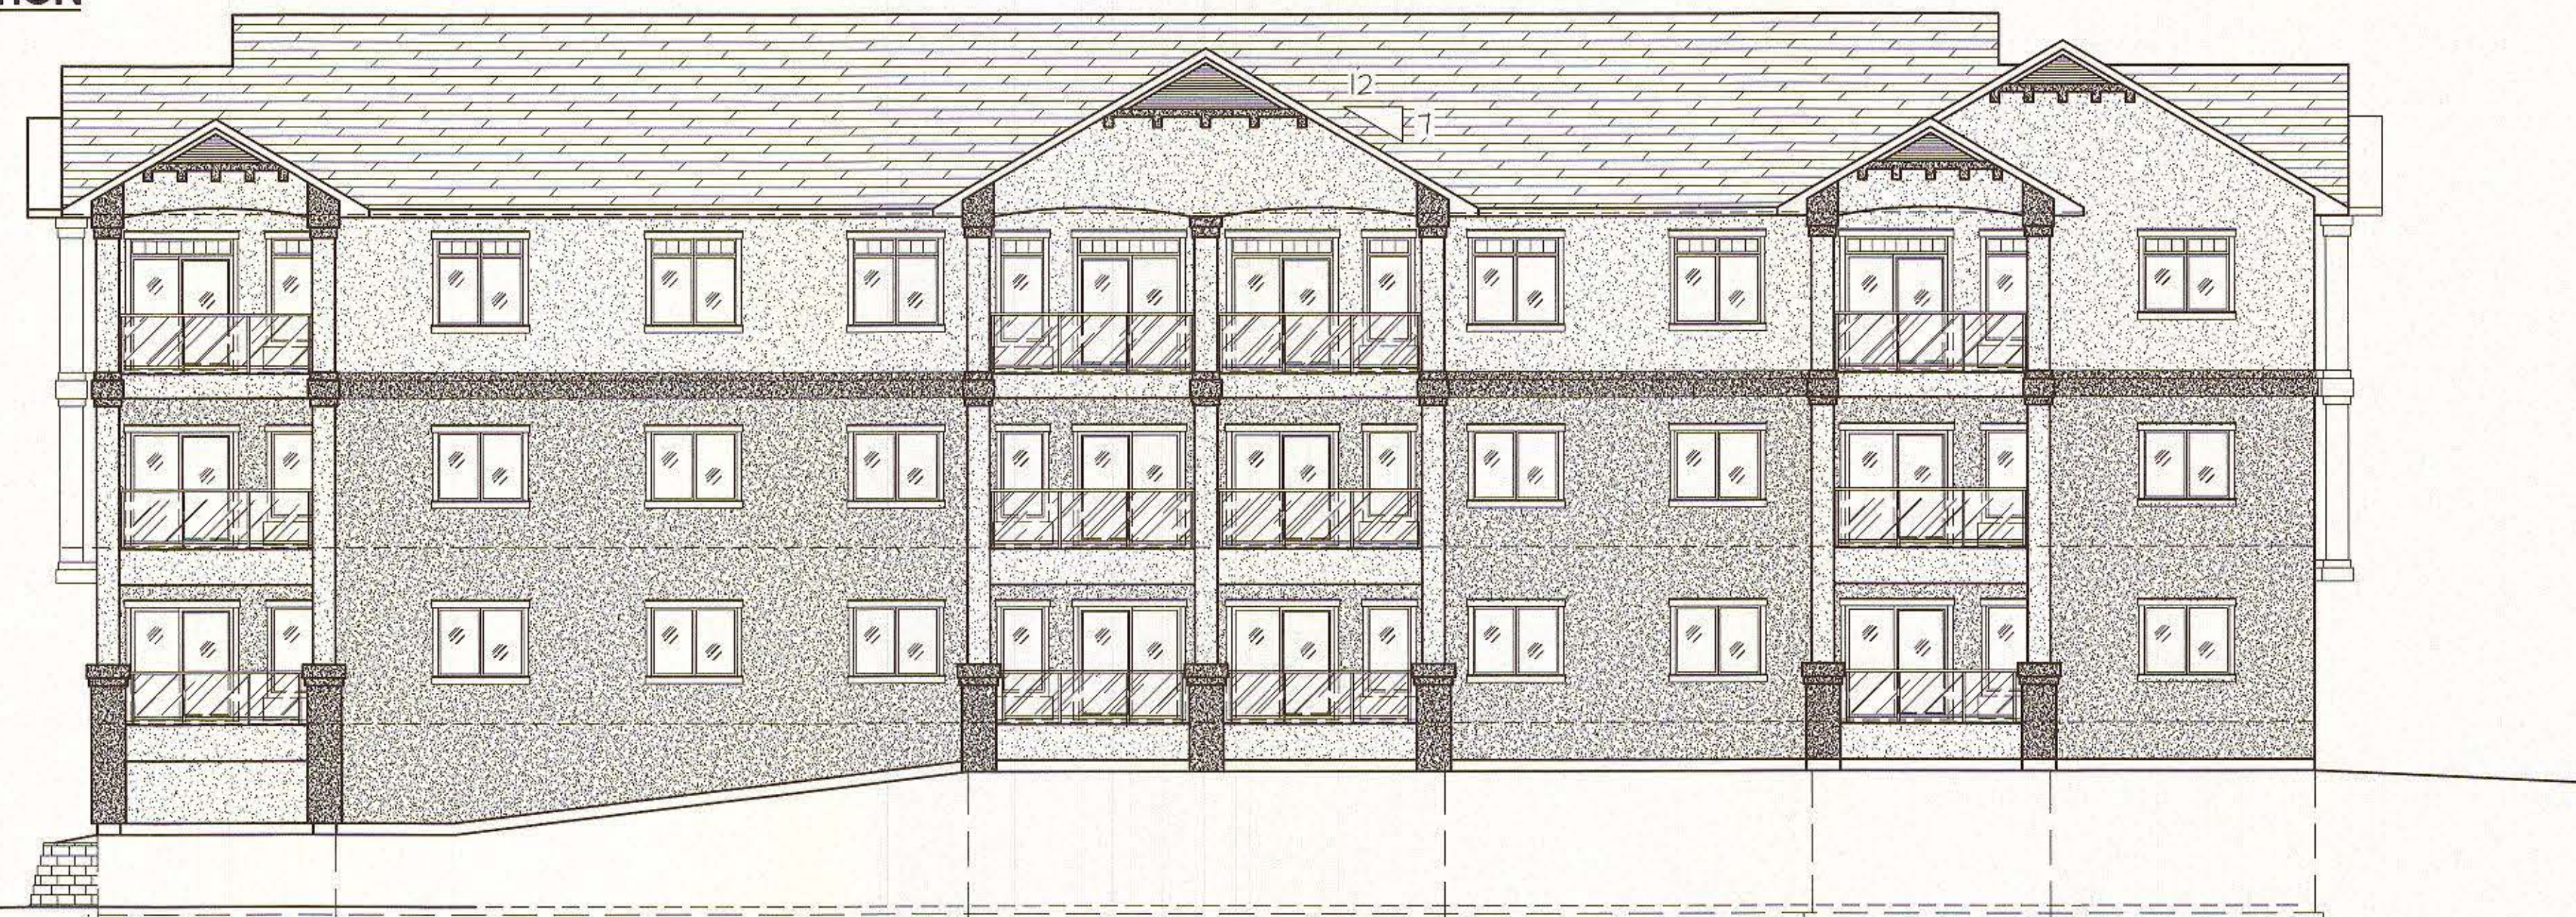

**SOUTH ELEVATION FACING MASSEY DRIVE**

SCALE 1/8" = 1'-0"

City of Prince George  
This information has been provided  
subject to the *Federal Copyright Act*  
and in accordance with the *Provincial*  
*Freedom of Information and Protection*  
*of Privacy Act*.

The City of Prince George does not  
represent or guarantee that the  
information contained in this document  
is accurate or reliable, and any person  
who relies on this information in this  
document does so at their own risk.

**ARCHITECT**  
R. GRAHAM GOODALL, BARCH, MAIBC.  
3100 WILSON AVENUE  
PRINCE GEORGE, B.C. V9M 1W3  
TEL (250) 564-5560  
FAX (250) 563-5711

**ACCESS**  
ENGINEERING CONSULTANTS LTD.  
PRINCE GEORGE, B.C.  
1484 210 AVENUE  
V2L 3B6  
TEL 563-3345  
FAX 563-4876

**ENGINEER'S SEAL**  
Engineer's Seal Applies to  
Structural Details Only

**ARCHITECT'S SEAL**  
Architect's Seal Applies to  
Architectural Details Only

**REVISIONS**

| NO. | DATE     | EXPLANATION                |
|-----|----------|----------------------------|
| 1   | 13-09-07 | ISSUED FOR BUILDING PERMIT |

**ISSUED**

**MAY 07 2013**

**SUPERSEDES ALL PREVIOUS PLANS**

**DATE ISSUED**

This drawing and the copyright are the property of the Architect. It is to be used only for the project, location, and conditions stated on the title block. Any reproduction, alteration, or use of this drawing without the written consent of the Architect is prohibited. Shop drawings shall be submitted on the drawing. Shop drawings shall be submitted with fabrication.

**DWG TITLE ELEVATIONS**

**PROJECT WOODSIDE CONDOMINIUMS**

**CLIENT MYATOVIC CONSTRUCTION**

**ARCHITECTURAL DESIGN** GRAHAM GOODALL, MAIBC.  
checked GG

**ENGINEERING DESIGN** FERGUS FOLEY, P.ENG  
checked FF

**CO-DESIGNER**

**DATE** MAY 7, 2013

**SCALE**

**DRAWN BY** V. CASE

**PROJ. NO. 13057**

**DWG NO. A1**

**ACAD FILE 13057-BP-13-05-07**