


This information has been provided
subject to the *Federal Copyright Act*
and in accordance with the *Provincial*
Freedom of Information and Protection
of Privacy Act.

The City of Prince George does not represent or guarantee that the information contained in this document is accurate or reliable, and any person who relies on this information in this document does so at their own risk.

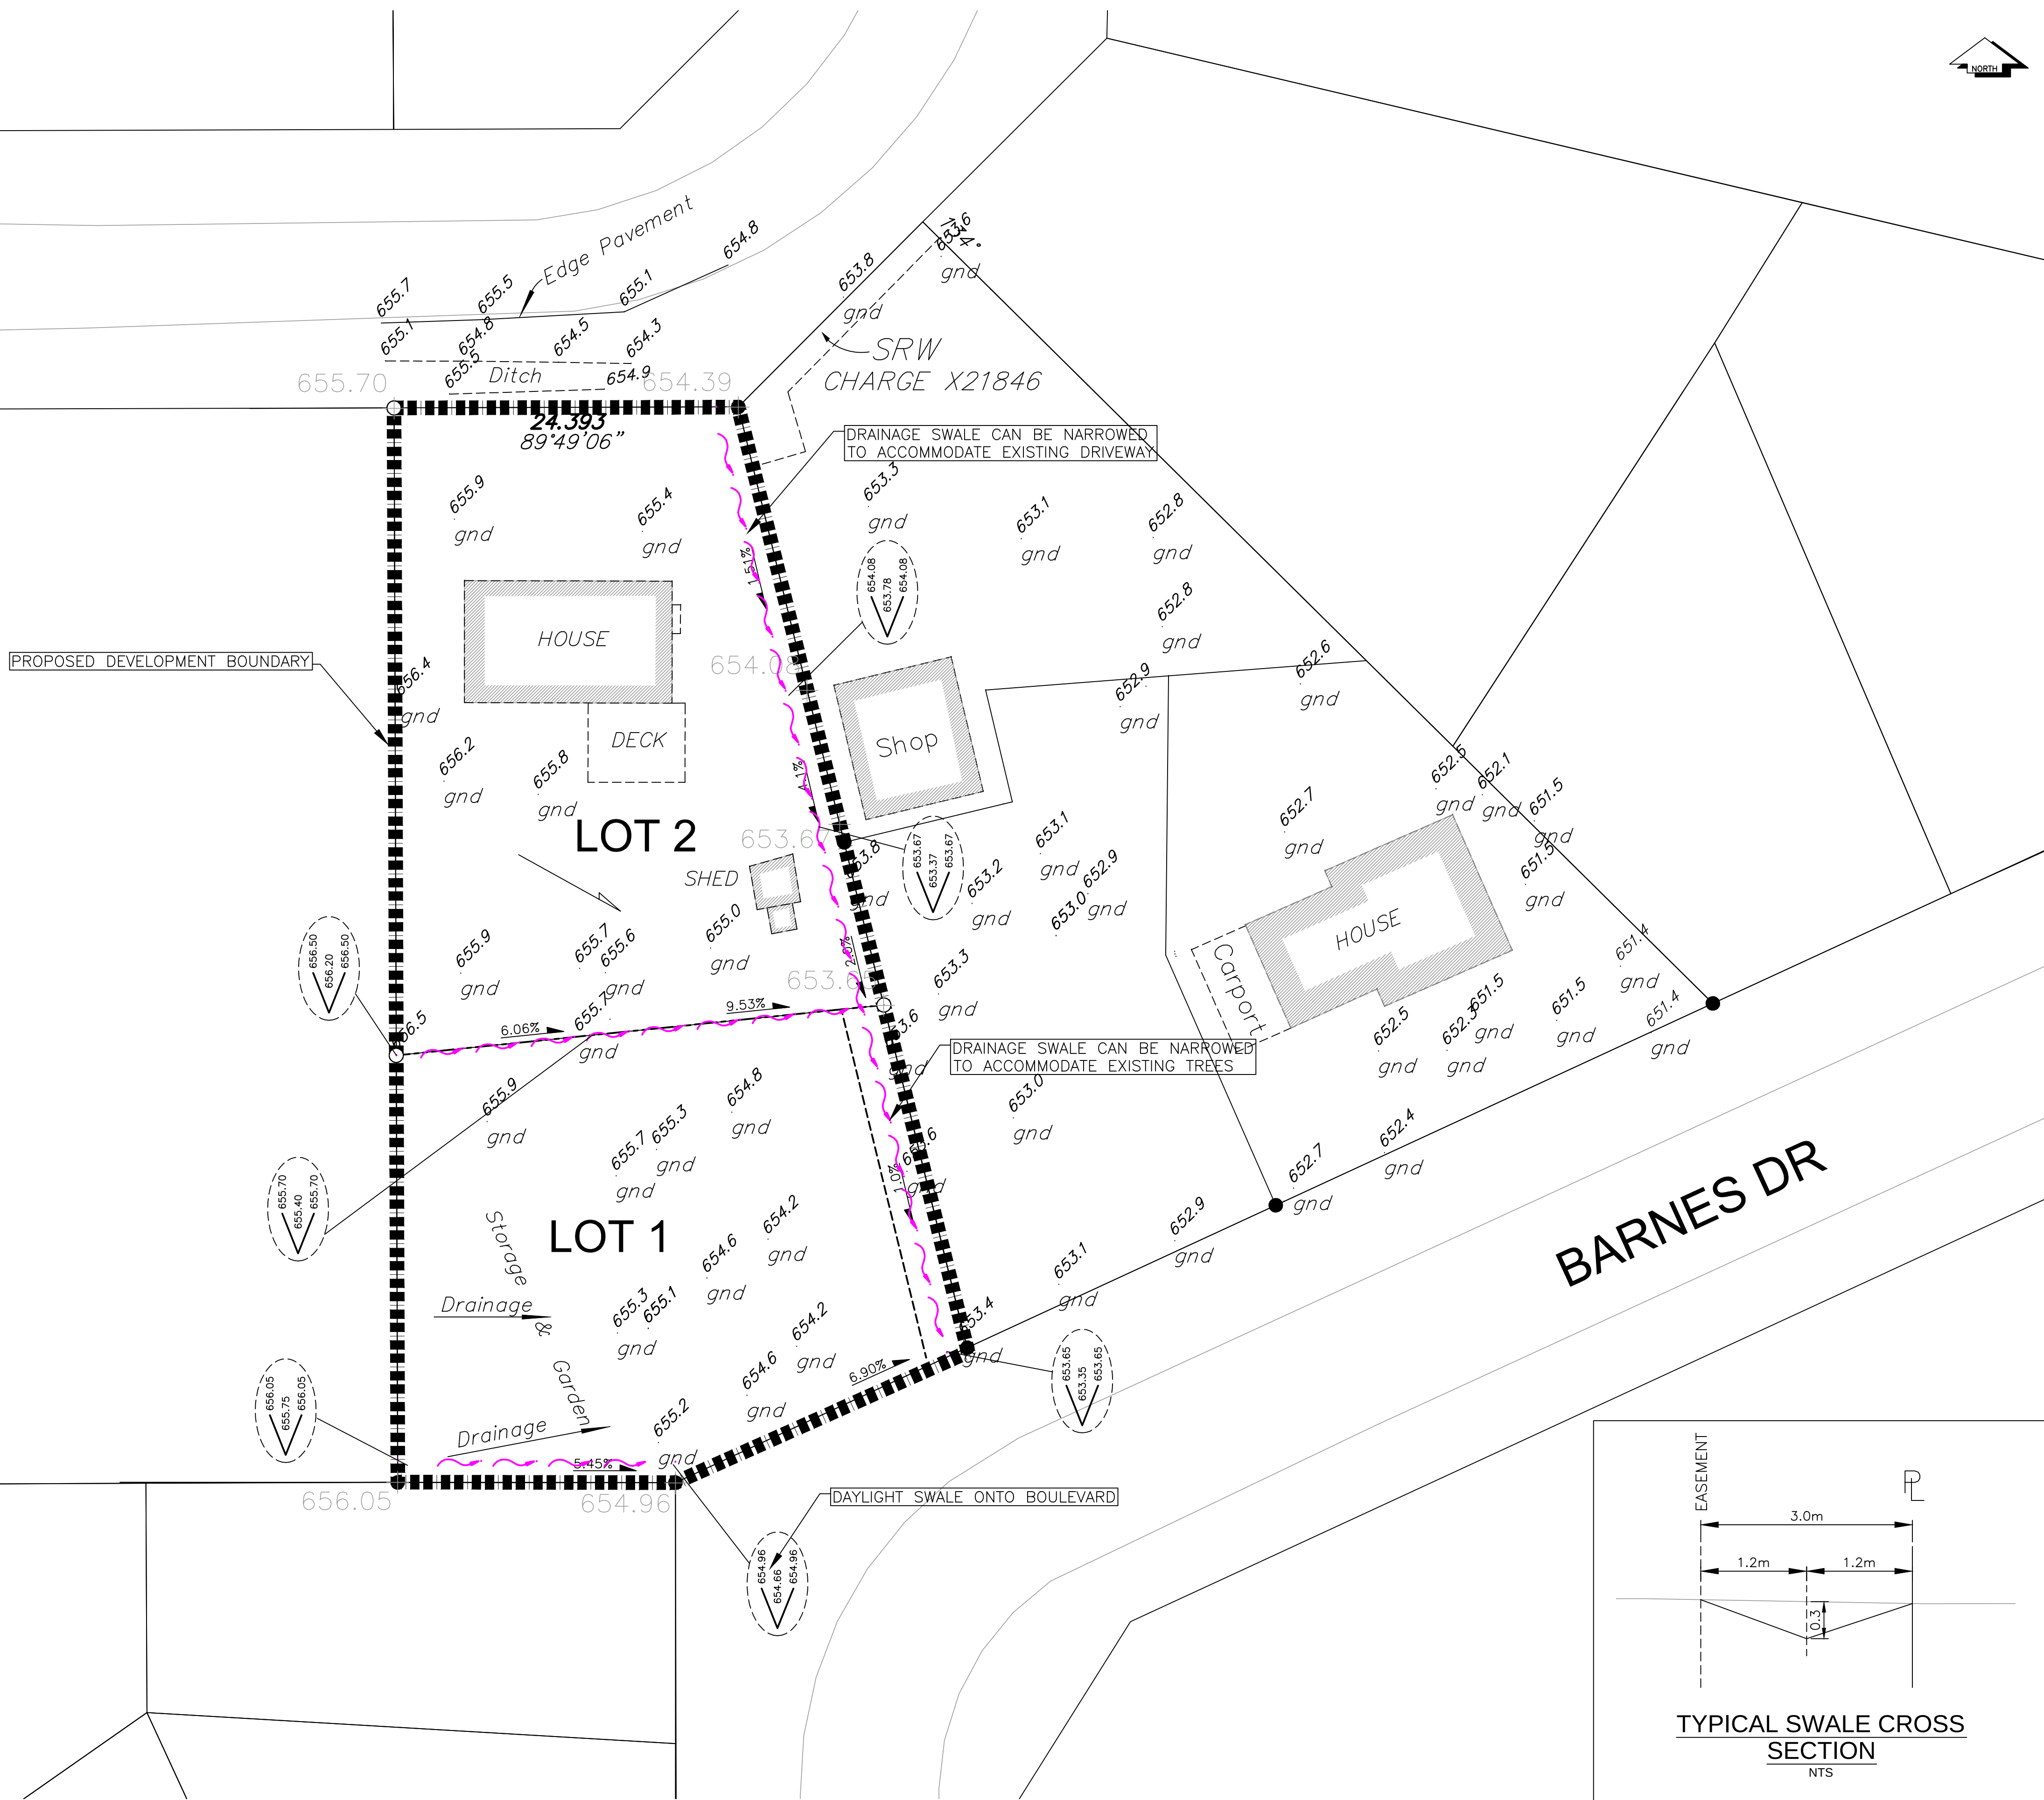

1	13/7/12	REV PR LOT LINE	KP
NO.	DATE	REVISION	DR.



L & M
ENGINEERING LIMITED

1210 FOURTH AVENUE
PRINCE GEORGE, B.C.
V2L 3J4
TEL (250) 562-1977
FAX (250) 562-1967

DRAWN:	KP
CHECKED:	CDN
ENGINEER:	
SURVEY FILE:	
DRAWING FILE:	1014-586 Paul Richter SAP
CORRESPONDENCE:	CPG
GRID:	
DATE:	24/04/2012
SCALES:	1:250

CHARELLA DRIVE SUBDIVISION
PROPOSED LOT GRADING PLAN

CONSULTANTS PROJECT No.
1014-586-00
DRAWING No.
GRADE

SHEET No.	REV. No.
1 OF	1