


City of Prince George

This information has been provided subject to the *Federal Copyright Act* and in accordance with the *Provincial Freedom of Information and Protection of Privacy Act*.


The City of Prince George does not represent or guarantee that the information contained in this document is accurate or reliable, and any person who relies on this information in this document does so at their own risk.

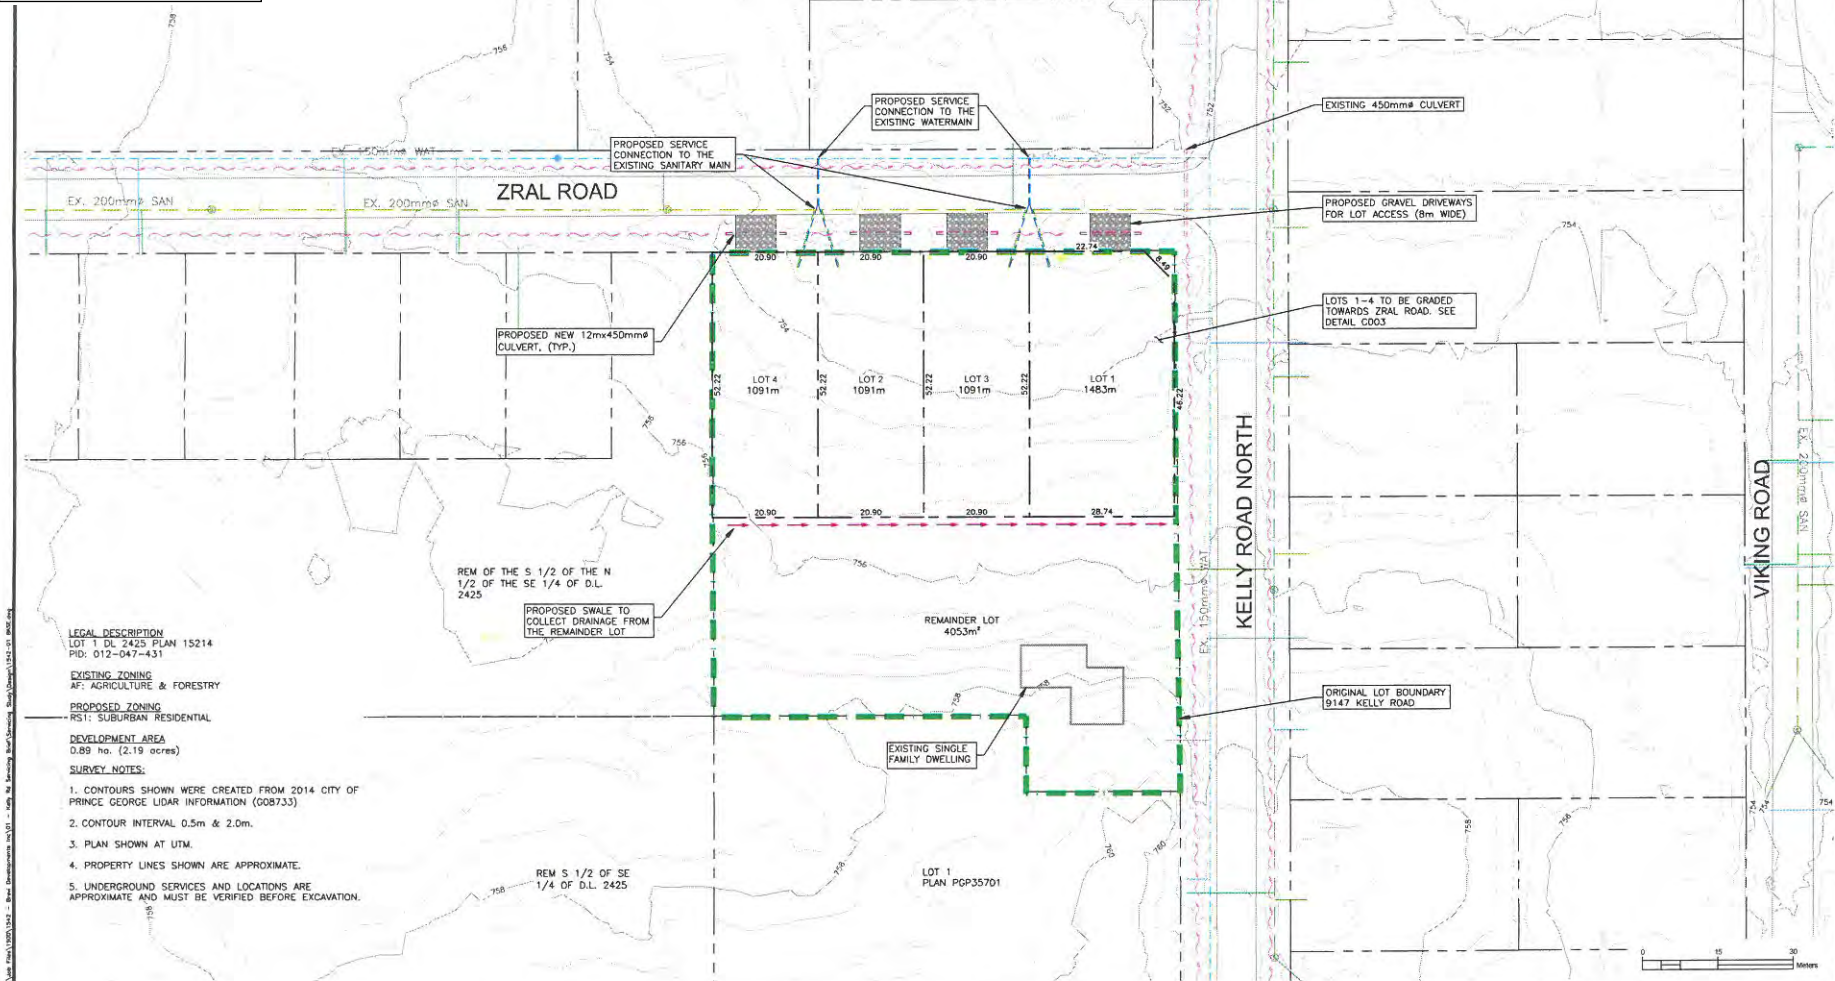

LEGEND
EXISTING



PROPOSED

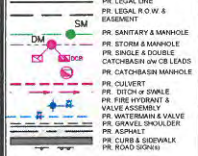

NO.	DATE	REVISION	DR.



1210 FOURTH AVENUE
PRINCE GEORGE, B.C.
V2L 3J4
TEL (250) 563-1977
FAX (250) 563-1967

DRAWN:	NM
CHECKED:	LM
ENGINEER:	JRB
SURVEY FILE:	
DRAWING FILE:	1542-01 BASE.dwg
CORRESPONDENCE:	CPD
GRID:	
DATE:	13/01/2016
SCALE:	1:500

BREVI DEVELOPMENTS INC.
4 LOT RESIDENTIAL SUBDIVISION
OVERALL SITE PLAN &
PROPOSED SERVICING



CONSULTANTS PROJECT NO.
1542-01
DRAWING NO.
C001

SHEET NO.	REV. NO.
1 OF 3	0

City of Prince George



This information has been provided subject to the *Federal Copyright Act* and in accordance with the Provincial *Freedom of Information and Protection of Privacy Act*.

The City of Prince George does not represent or guarantee that the information contained in this document is accurate or reliable, and any person who relies on this information in this document does so at their own risk.

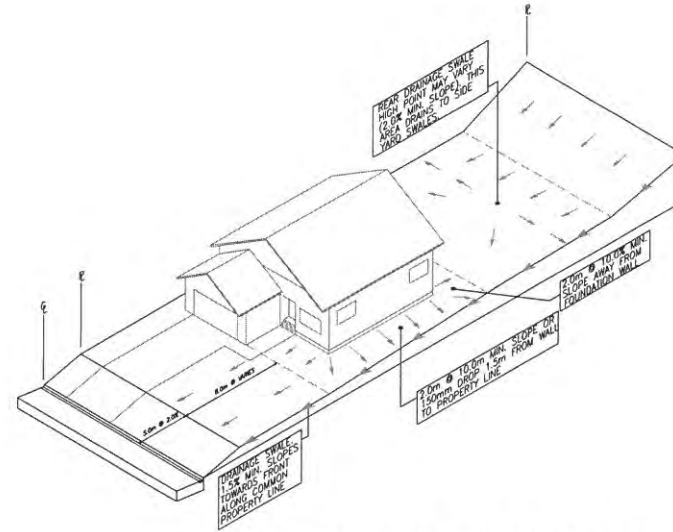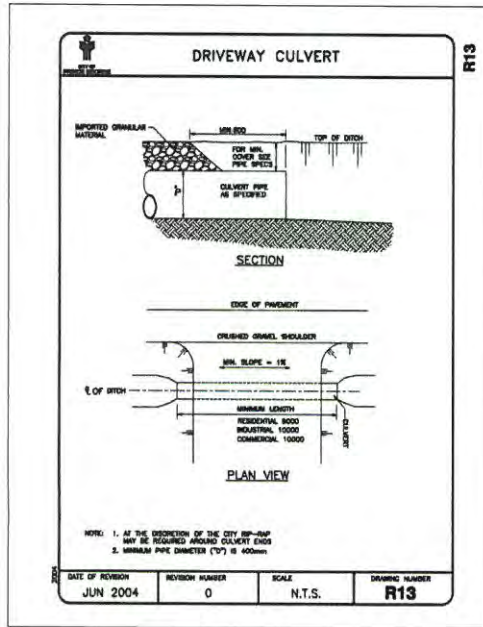

TYPICAL LOT GRADING - SLOPE TO THE FRONT

NTS

 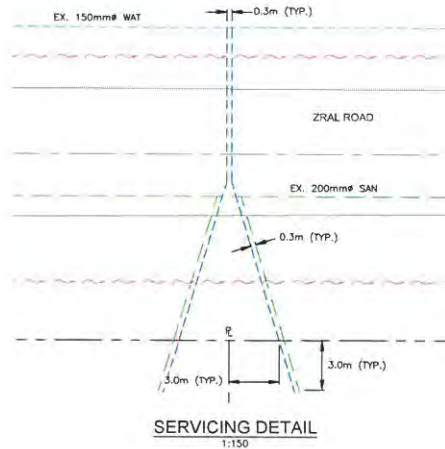

DRAINAGE SWALE TYPICAL CROSS-SECTION

NTS

LEGEND

L&M
ENGINEERING LIMITED

1210 FOURTH AVENUE
PRINCE GEORGE, B.C.
V2L 3A4
TEL. (250) 562-1977
FAX (250) 562-1967

DRAWN:	MM
CHECKED:	LM
ENGINEER:	JRB
SURVEY FILE:	1542-01 BASE.dwg
DRAWING FILE:	1542-01 BASE.dwg
CORRESPONDENCE:	CPG
GRID:	
DATE:	13/01/2018
SCALE:	AS SHOWN

BREVI DEVELOPMENTS INC.
4 LOT RESIDENTIAL SUBDIVISION
DETAILS

CONSULTANTS PROJECT No.
1542-01
DRAWING No.
C003

SHEET No.
3 OF 3

REV. No.
0