

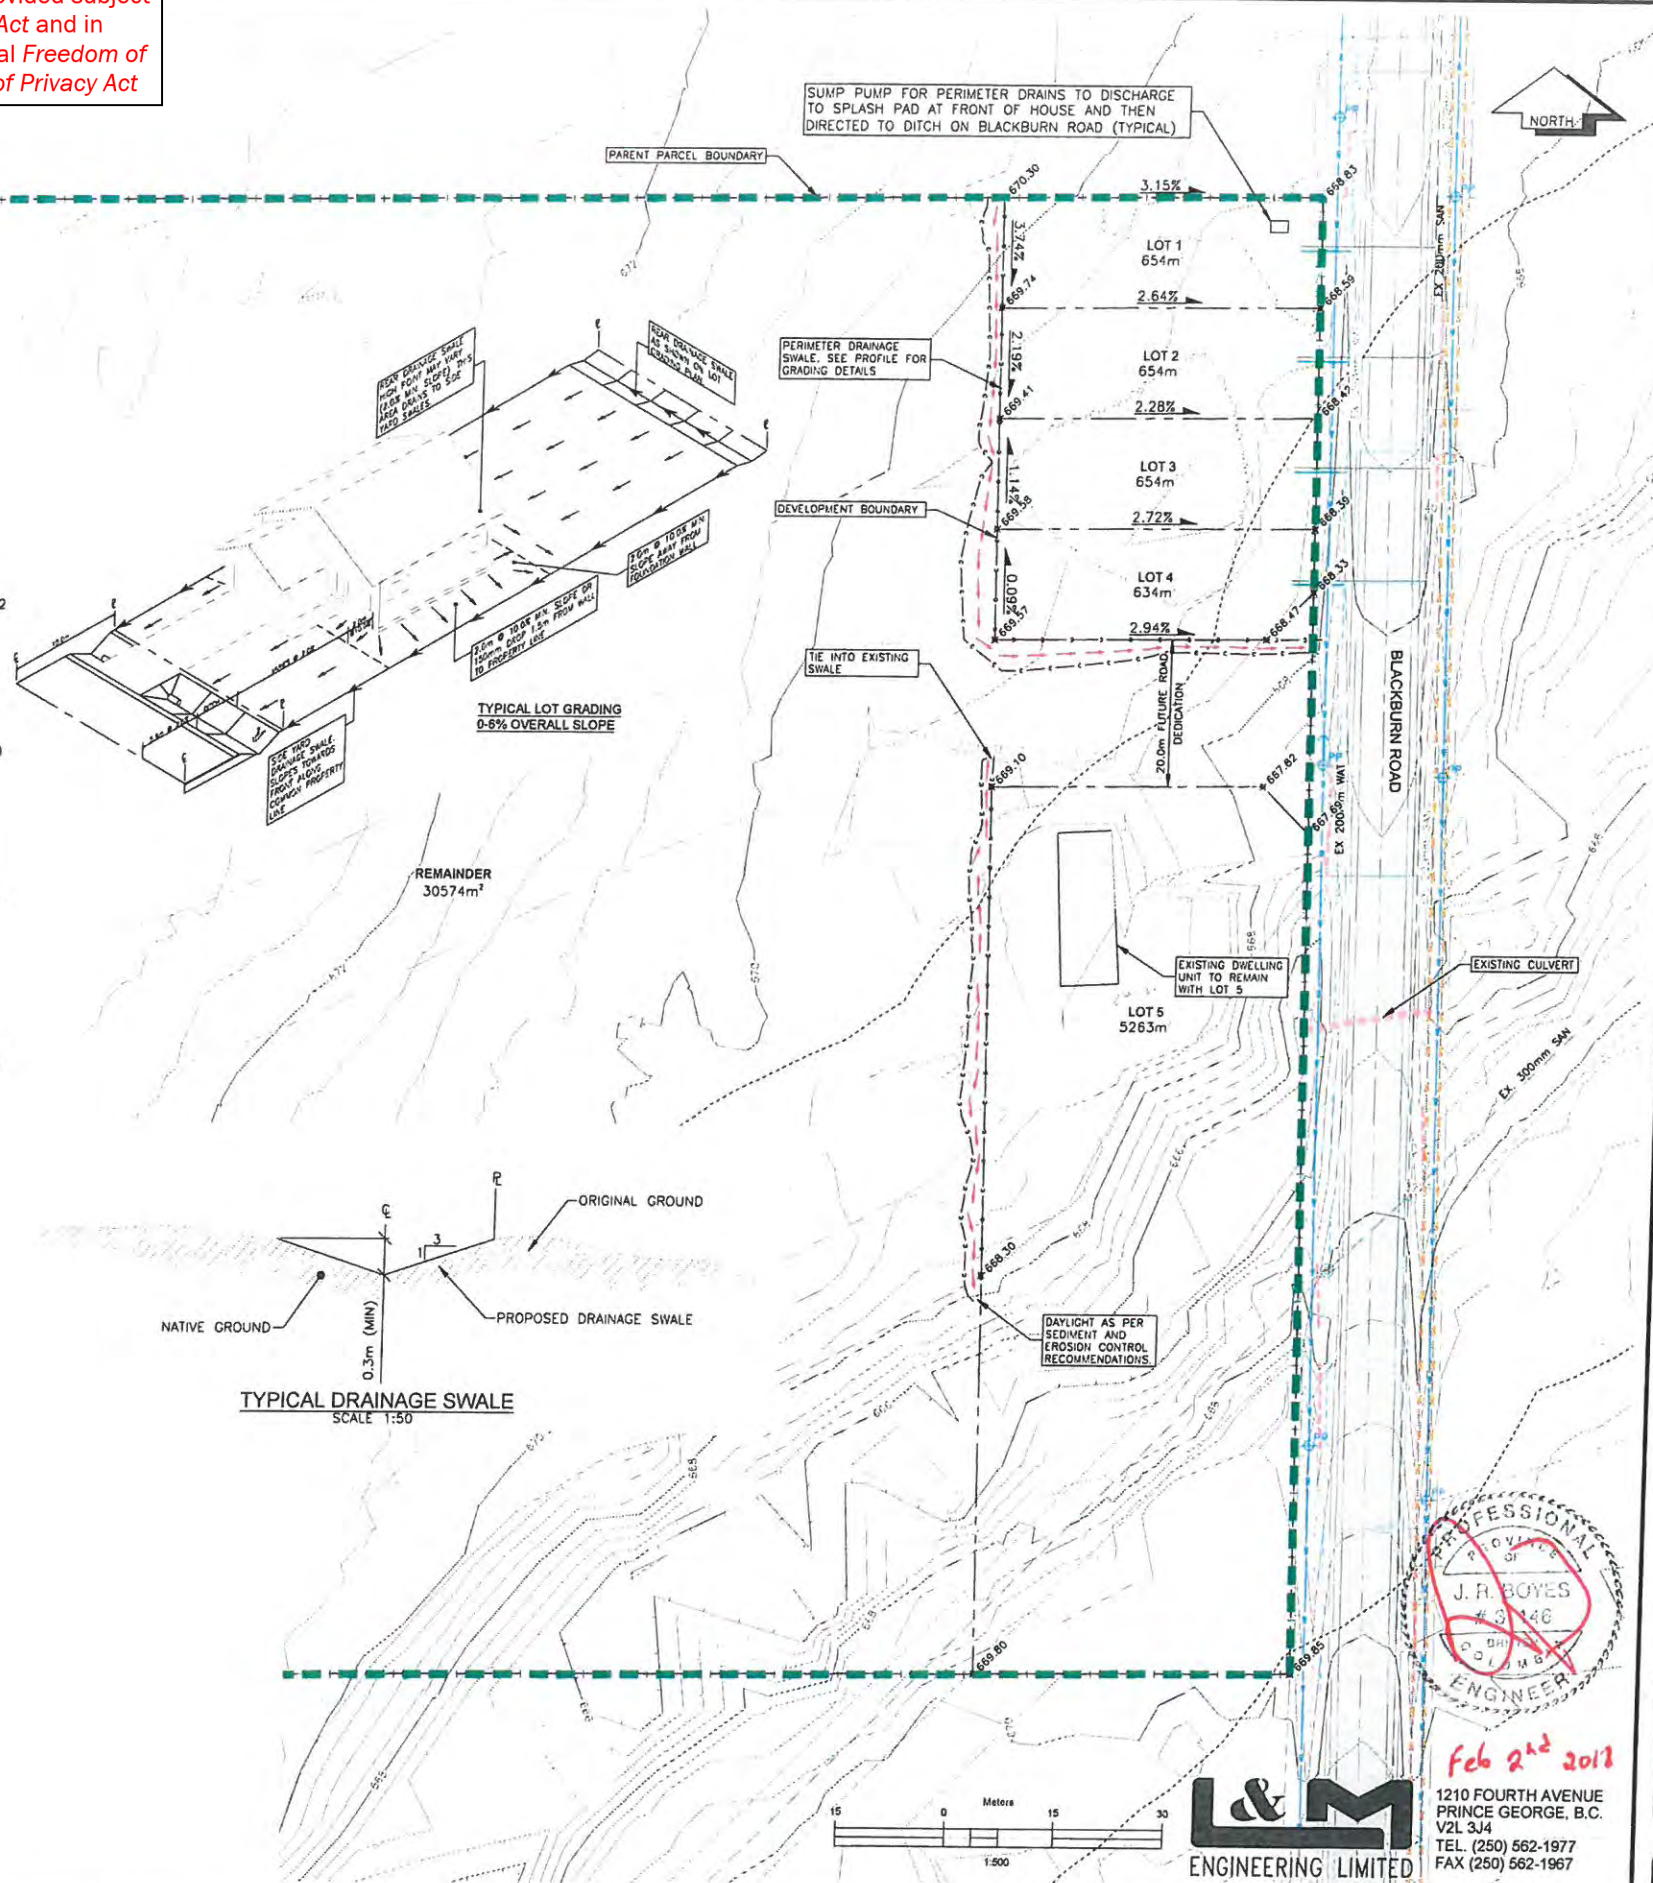


The City of Prince George does not represent or guarantee that the information contained in this document is accurate or reliable, and any person who relies on this information in this document does so at their own risk.

City of Prince George  
This information has been provided subject to the Federal Copyright Act and in accordance with the Provincial Freedom of Information and Protection of Privacy Act

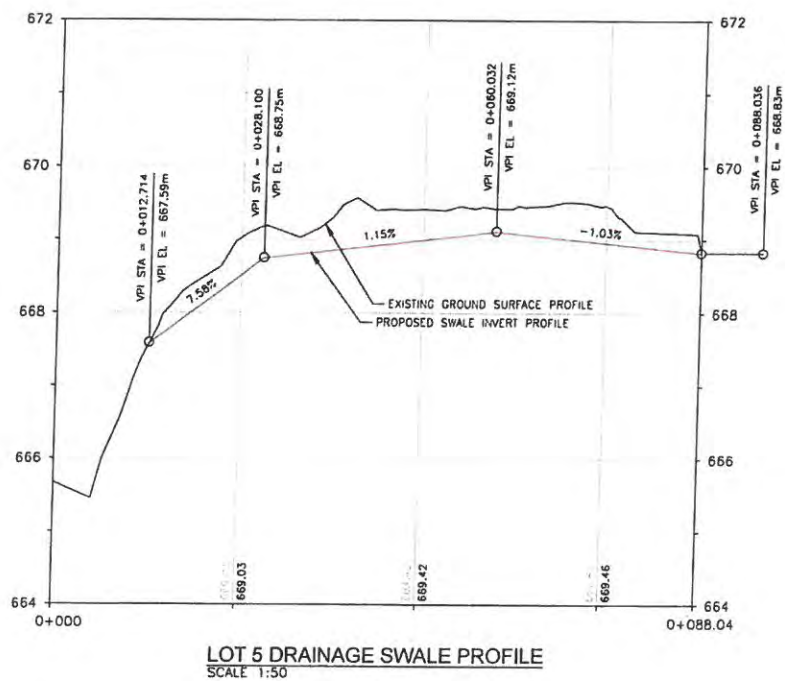

| LEGEND                |                                          |
|-----------------------|------------------------------------------|
| EXISTING              |                                          |
|                       | EX TEST PIT & DRILL HOLE                 |
|                       | EX BENCHMARK & SURVEY HUBS               |
|                       | EX IP & ISM                              |
|                       | EX LEGAL LIFE                            |
|                       | EX LEGAL R.O.W. & EASEMENT               |
|                       | EX SANITARY & MAINHOLE                   |
|                       | EX STORM & MAINHOLE                      |
|                       | EX SINGLE & DOUBLE CATCHBASIN & CB LEADS |
|                       | EX CATCHBASIN MAINHOLE                   |
|                       | EX CULVERT                               |
|                       | EX FIRE HYDRANT & VALVE ASSEMBLY         |
|                       | EX WATERMAIN & VALVE                     |
|                       | EX BLOW-OFF ASSEMBLY                     |
|                       | EX CURB STOP                             |
|                       | EX ROAD & SIDEWALK                       |
|                       | EX ROAD SIGN                             |
|                       | EX SHOULDER                              |
|                       | EX TOP OF SLOPE                          |
|                       | EX TOE OF SLOPE                          |
|                       | EX DITCH or SWALE                        |
|                       | EX FENCE                                 |
|                       | EX OVERHEAD LINES                        |
|                       | EX UNDERGROUND LINES                     |
|                       | EX POWER POLE & ANCHOR                   |
|                       | EX GAS MAIN                              |
| PROPOSED              |                                          |
|                       | PR LEGAL LIFE                            |
|                       | PR LEGAL R.O.W. & EASEMENT               |
|                       | PR SANITARY & MAINHOLE                   |
|                       | PR STORM & MAINHOLE                      |
|                       | PR SINGLE & DOUBLE CATCHBASIN & CB LEADS |
|                       | PR CATCHBASIN MAINHOLE                   |
|                       | PR CULVERT                               |
|                       | PR DITCH or SWALE                        |
|                       | PR FIRE HYDRANT & VALVE ASSEMBLY         |
|                       | PR WATERMAIN & VALVE                     |
|                       | PR GRAVEL SHOULDER                       |
|                       | PR ASPHALT                               |
|                       | PR CURB & SIDEWALK                       |
|                       | PR ROAD SIGN                             |
| NO. DATE REVISION DR. |                                          |

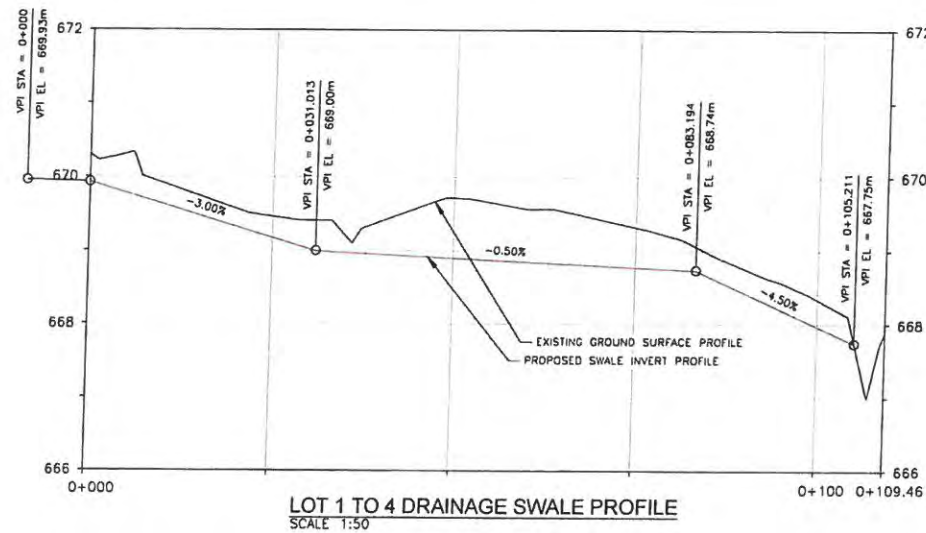


|                 |                       |
|-----------------|-----------------------|
| DRAWN:          | DDA                   |
| CHECKED:        | JRB                   |
| ENGINEER:       | JRB                   |
| SURVEY FILE:    |                       |
| DRAWING FILE:   | C3D15-1536-01BASE.dwg |
| CORRESPONDENCE: | CPC                   |
| GRID:           |                       |
| DATE:           | JANUARY 2018          |
| SCALE:          | HORZ 1:500            |

|                        |
|------------------------|
| LOT 8, DL 632, PL 1243 |
| 5 LOT SUBDIVISION      |
| LOT GRADING PLAN       |

|                         |
|-------------------------|
| CONSULTANTS PROJECT No. |
| 1536-01                 |
| DRAWING No.             |
| C003                    |

|           |          |
|-----------|----------|
| SHEET No. | REV. No. |
| 3 OF 4    | 0        |

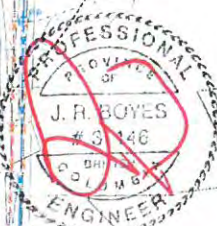

1210 FOURTH AVENUE  
PRINCE GEORGE, B.C.  
V2L 3J4  
TEL. (250) 562-1977  
FAX (250) 562-1967