



BUILDINGS A & B ~ BASEMENT FLOOR


SCALE ~ 1 INCH = 20 FEET

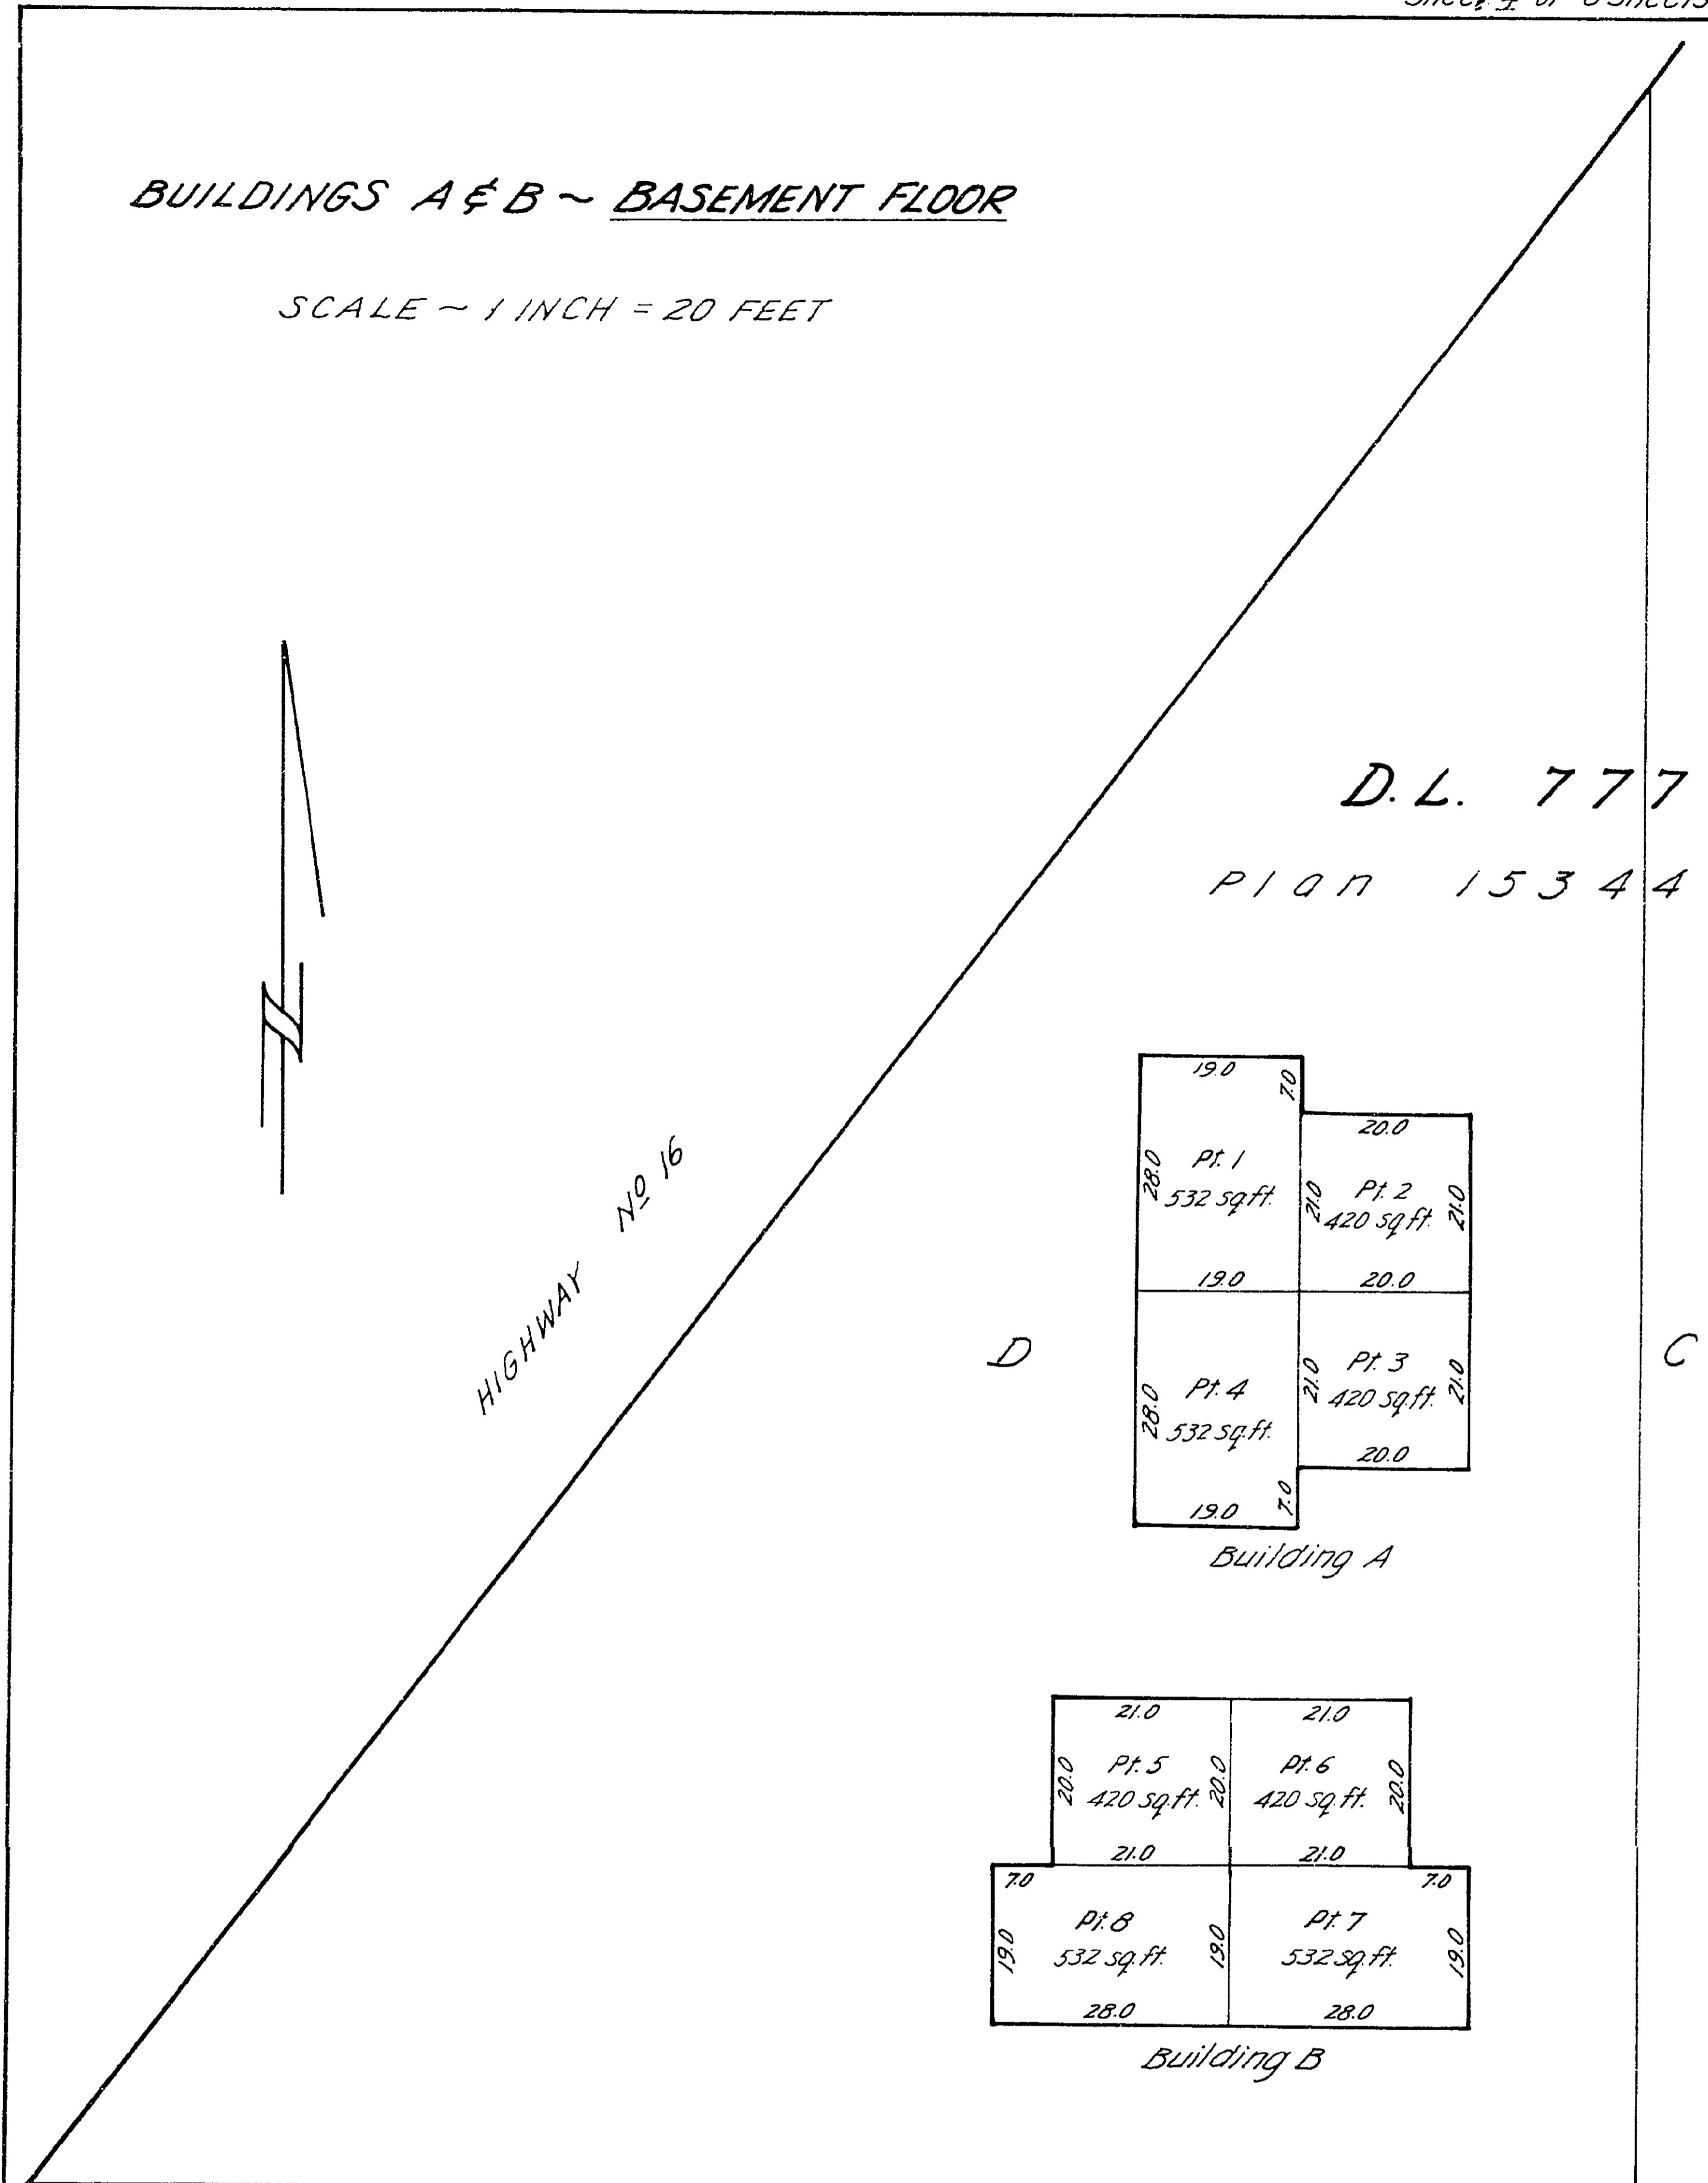

D.L. 777
P107 15344

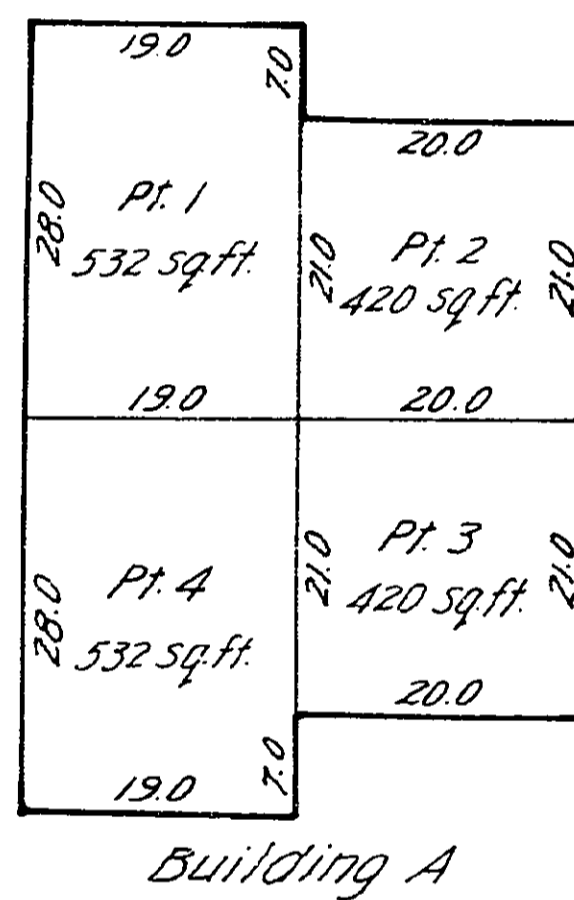

Building A

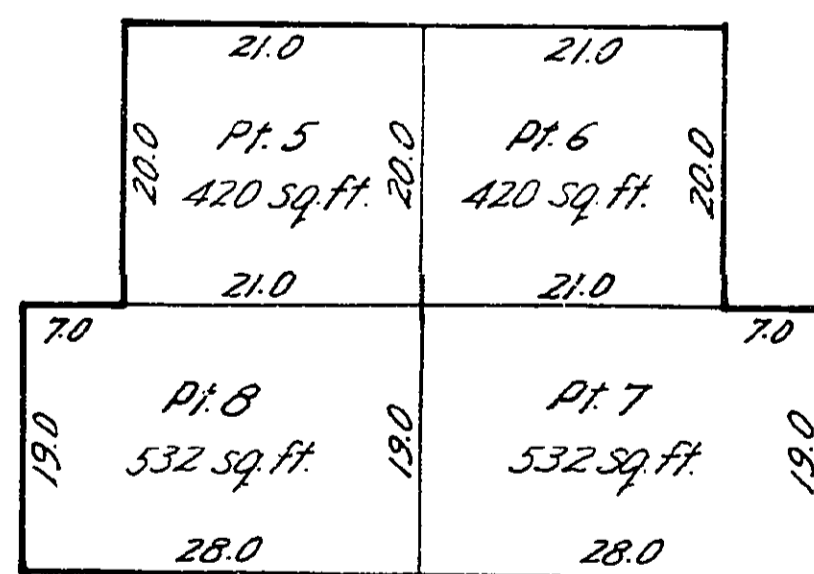


Building B

STRATHCONA AVENUE


Date April 8/74
Surveyor A. Daniluck

BUILDINGS A & B ~ 2nd FLOOR


SCALE ~ 1 INCH = 20 FEET

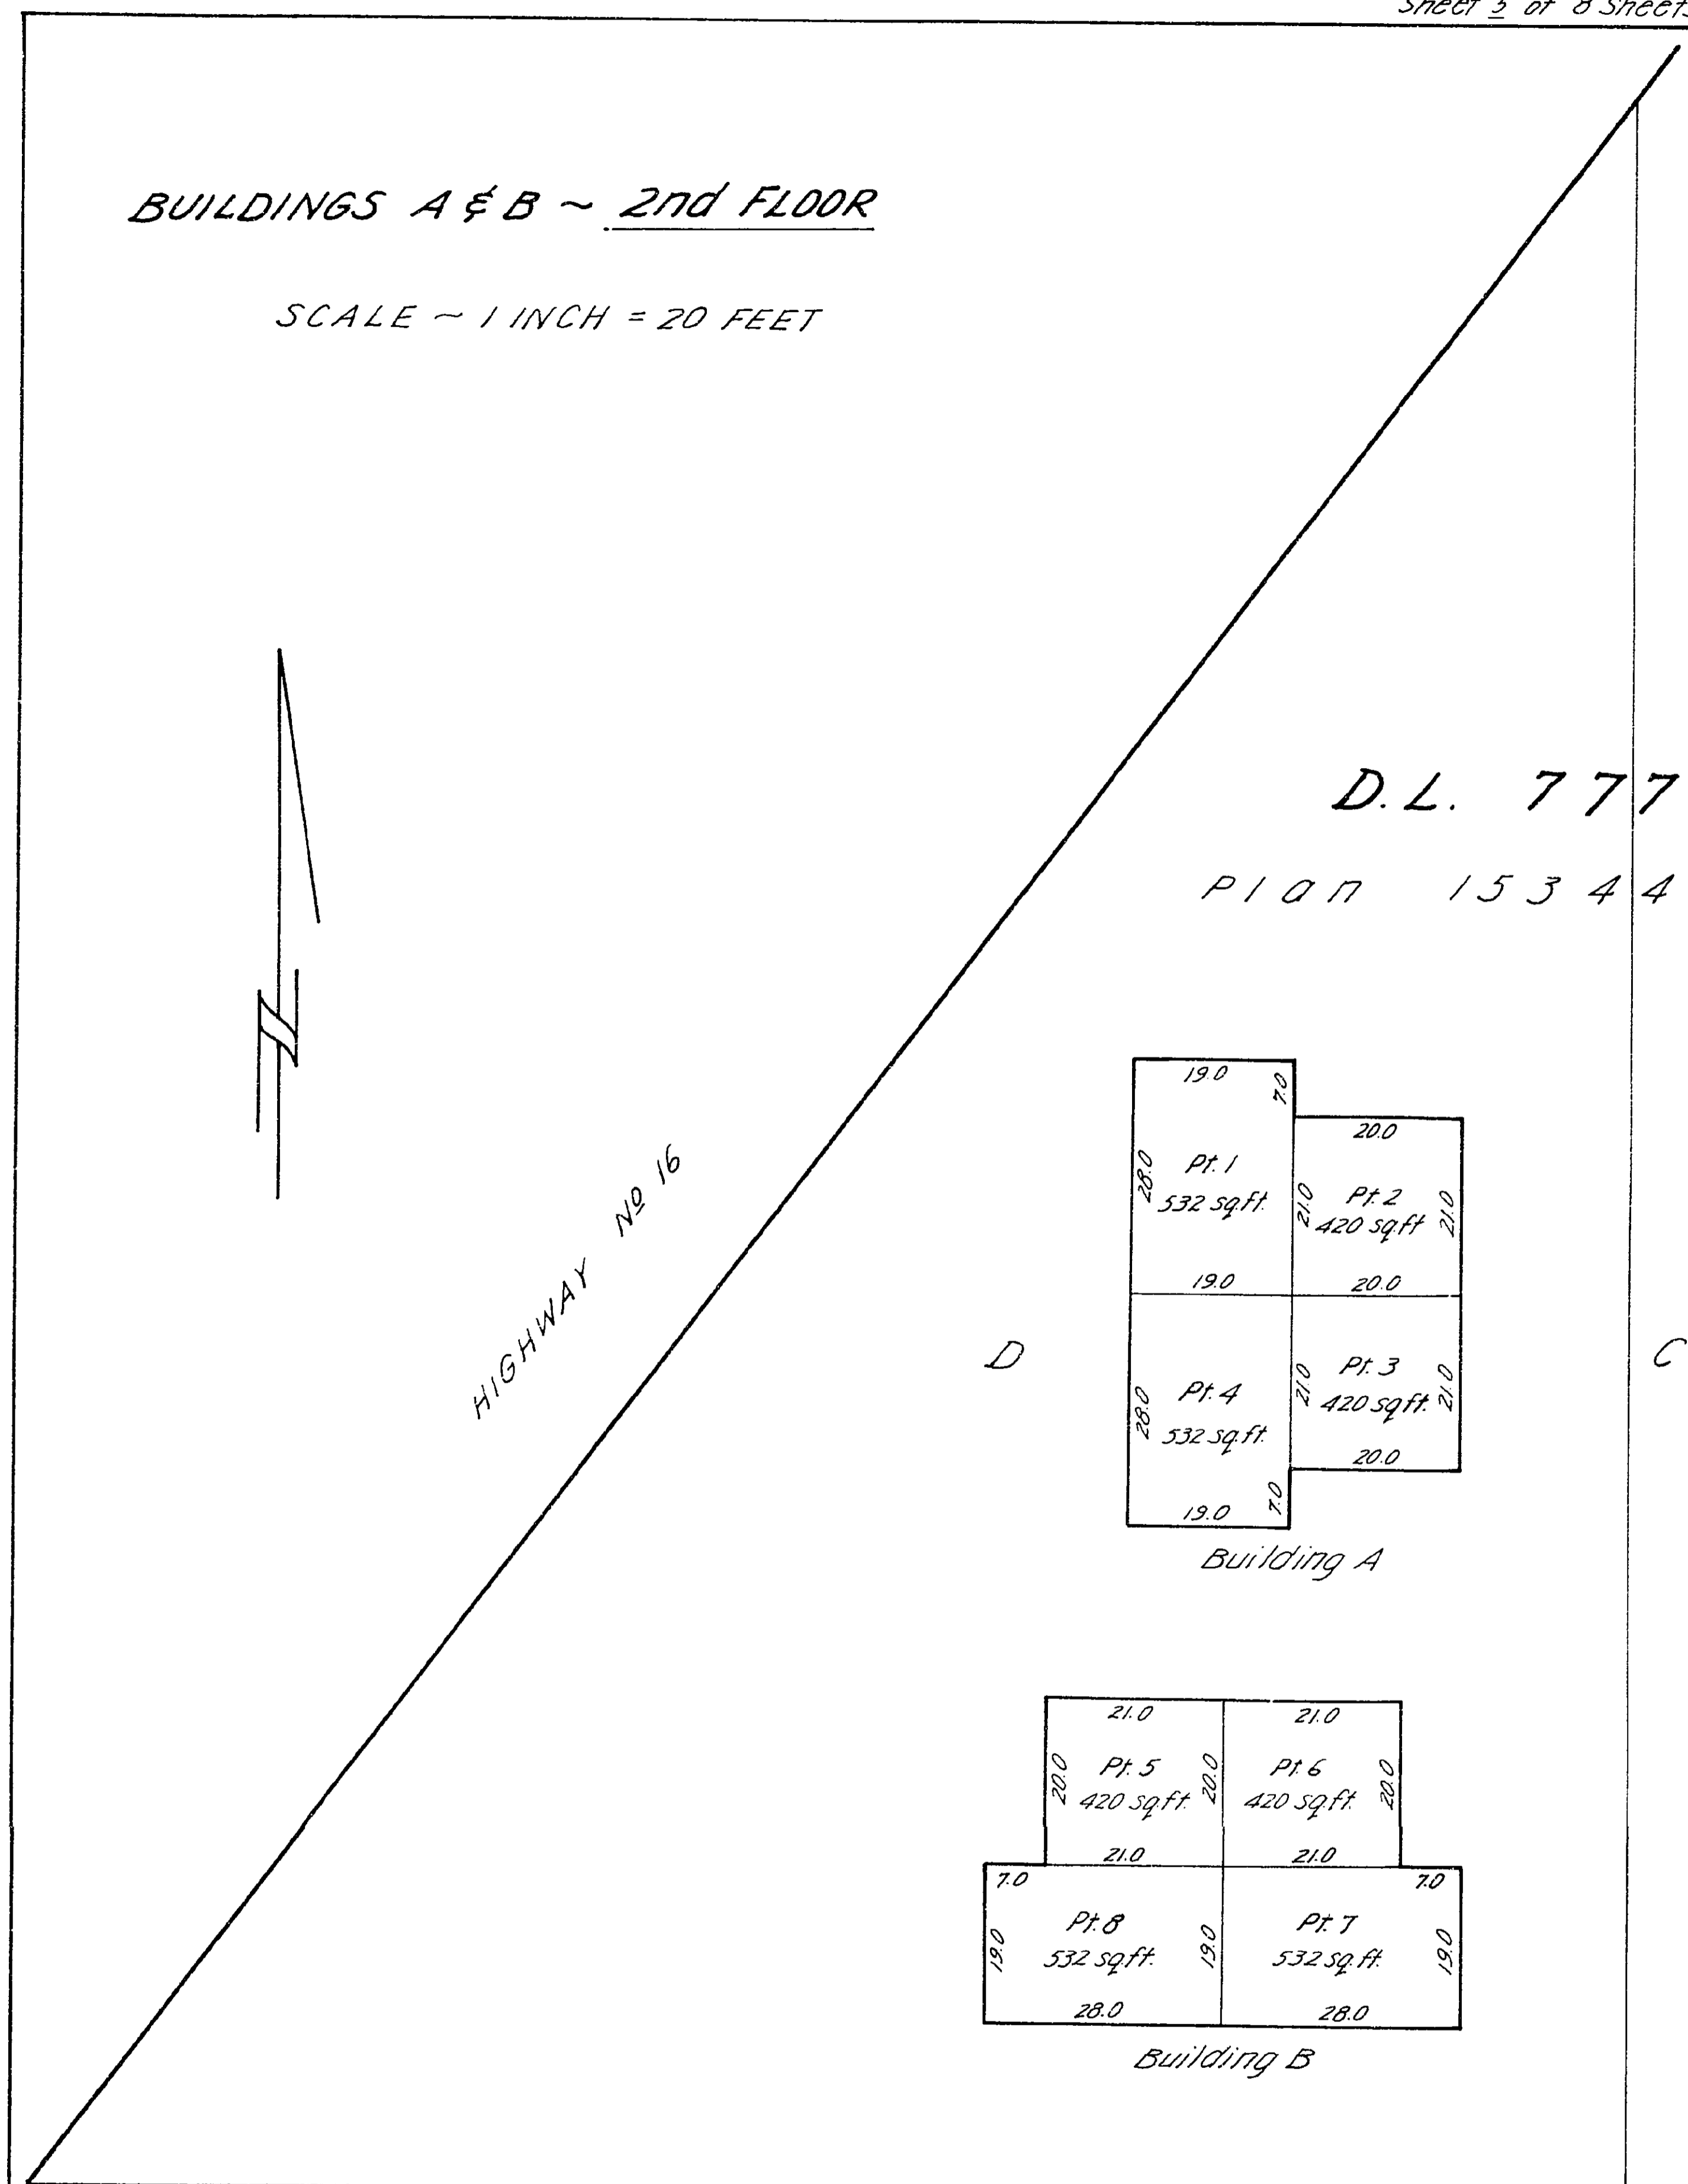

D.L. 777
P107 15344

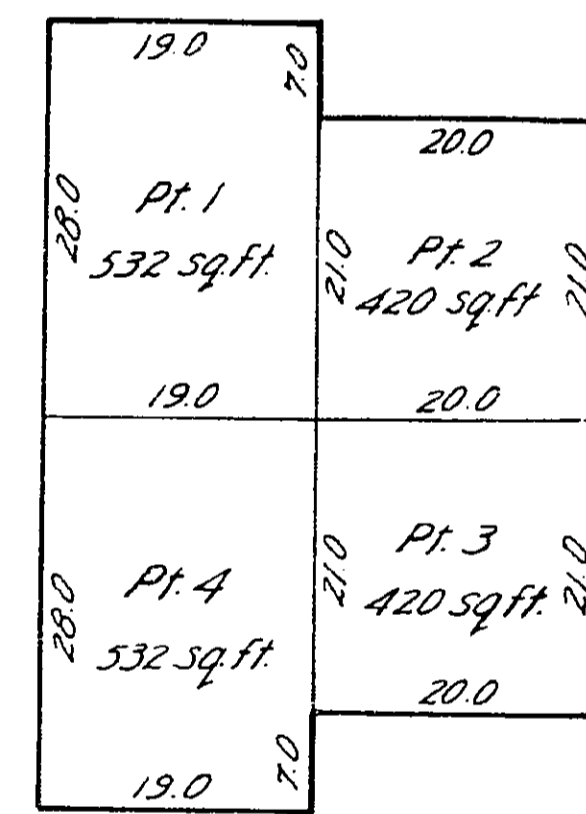

Building A

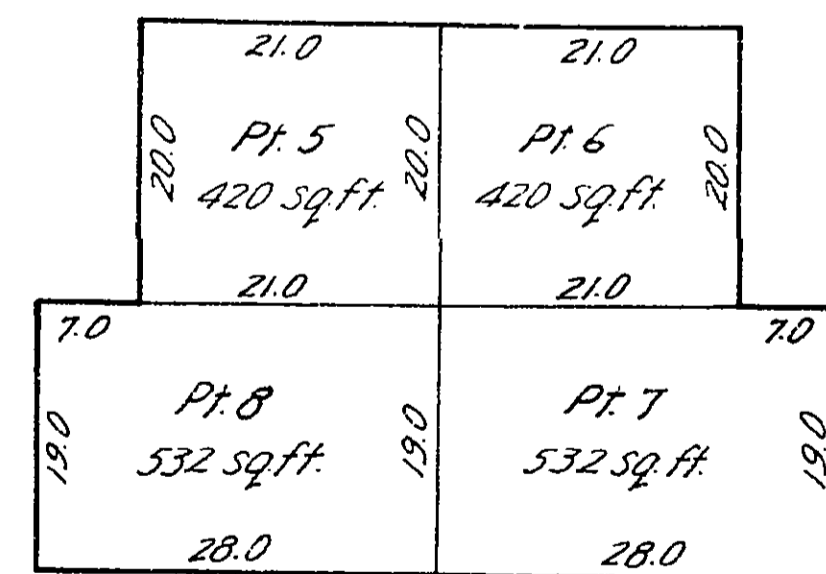


Building B


STRATHCONA AVENUE

Date April 8/74
Surveyor A. Daniluck

VERT. & HORIZ. SCALE ~ 1" = 10'

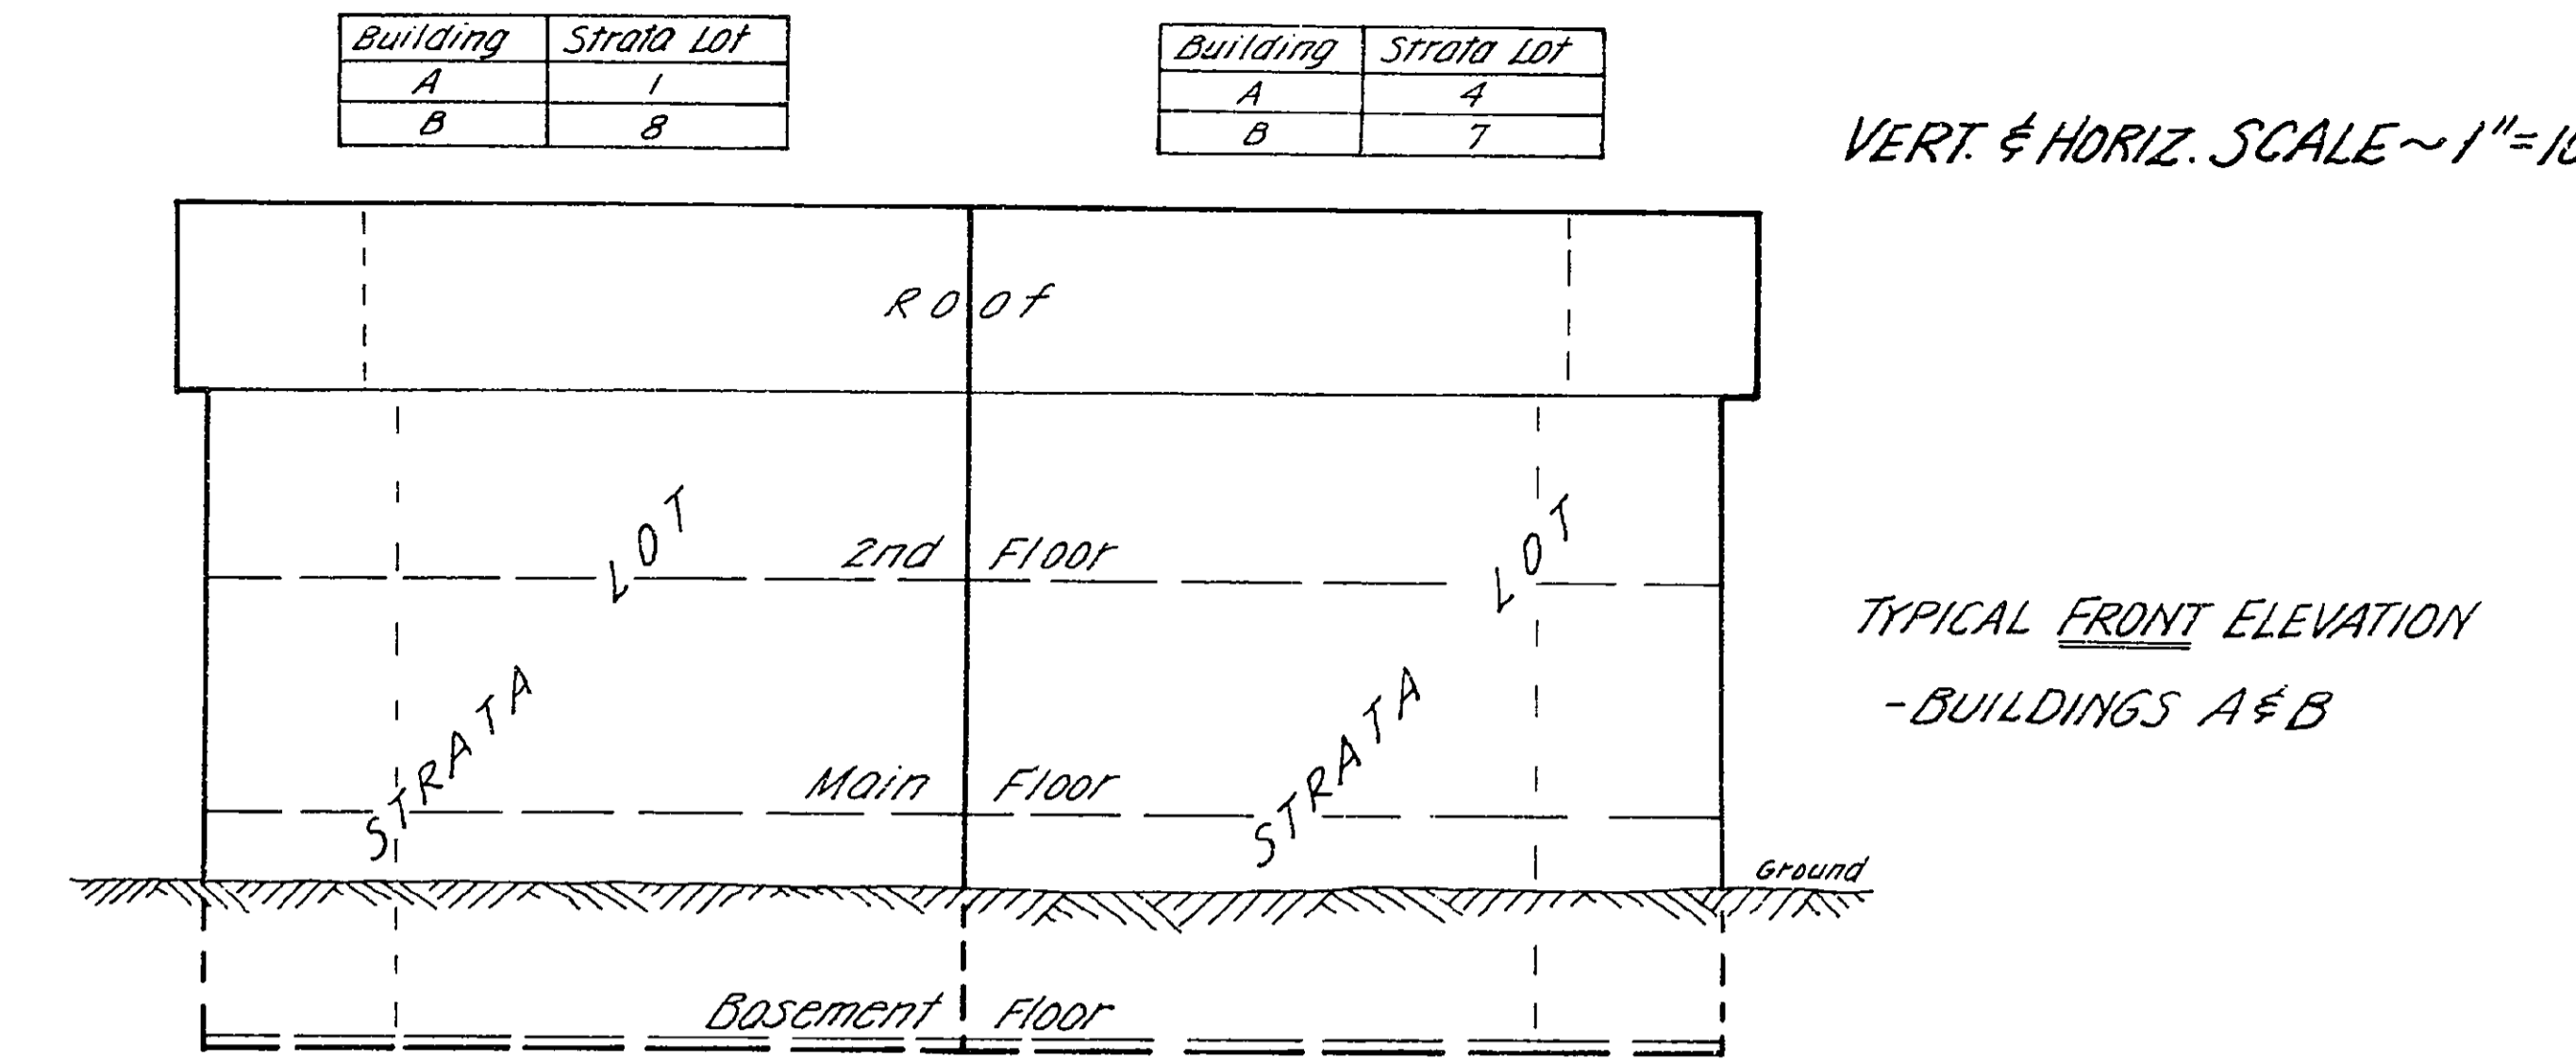


TYPICAL FRONT ELEVATION
- BUILDINGS A & B

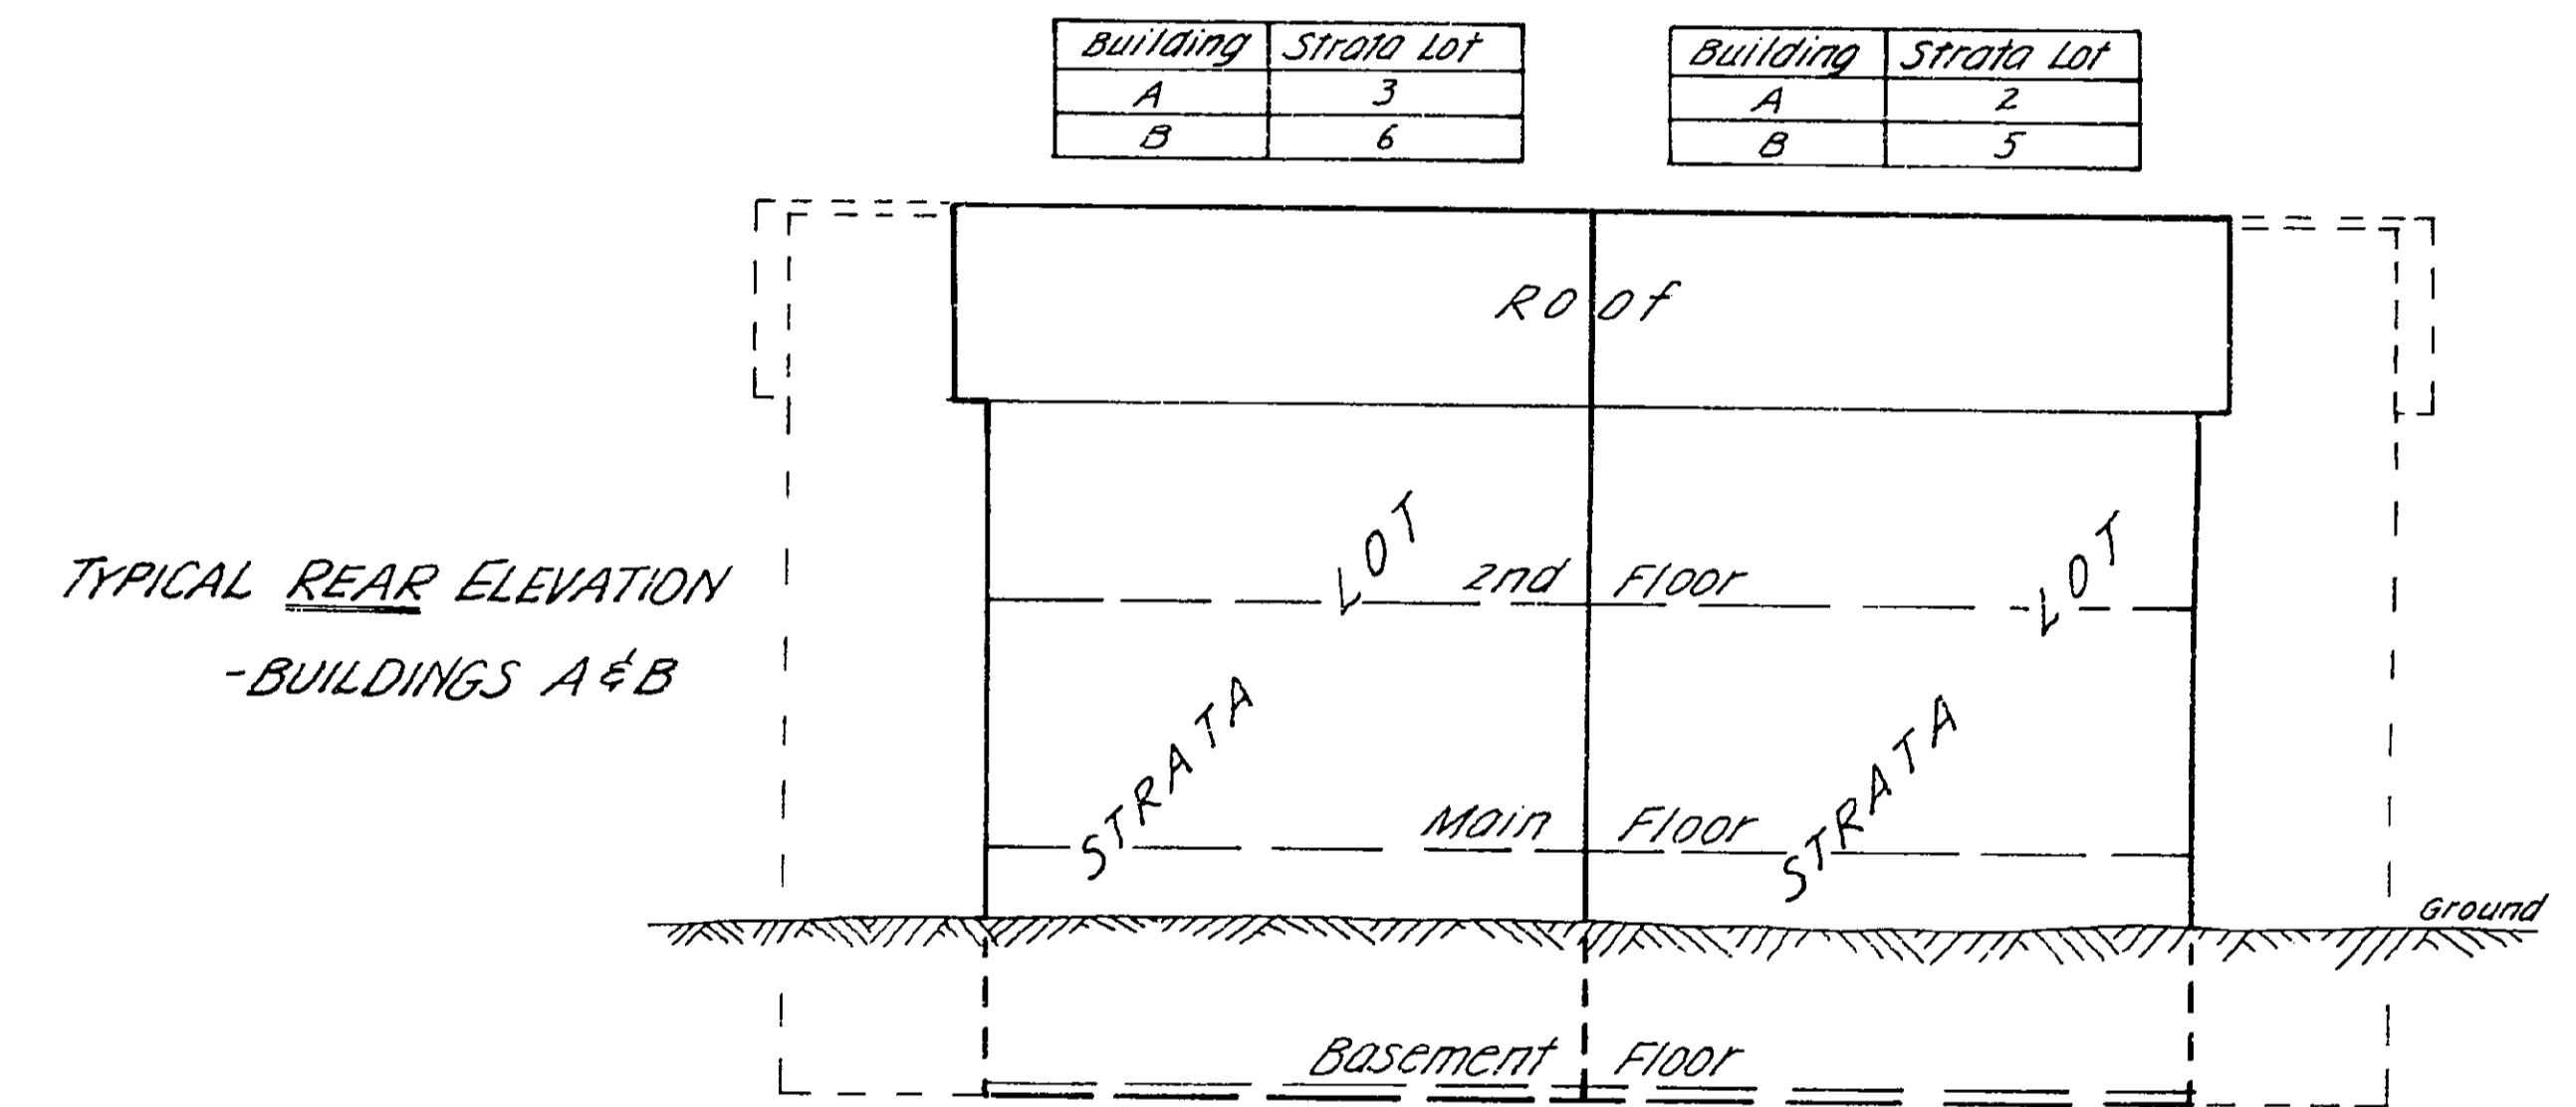


TYPICAL REAR ELEVATION
- BUILDINGS A & B

TYPICAL LEFT SIDE ELEVATION - BUILDINGS A & B

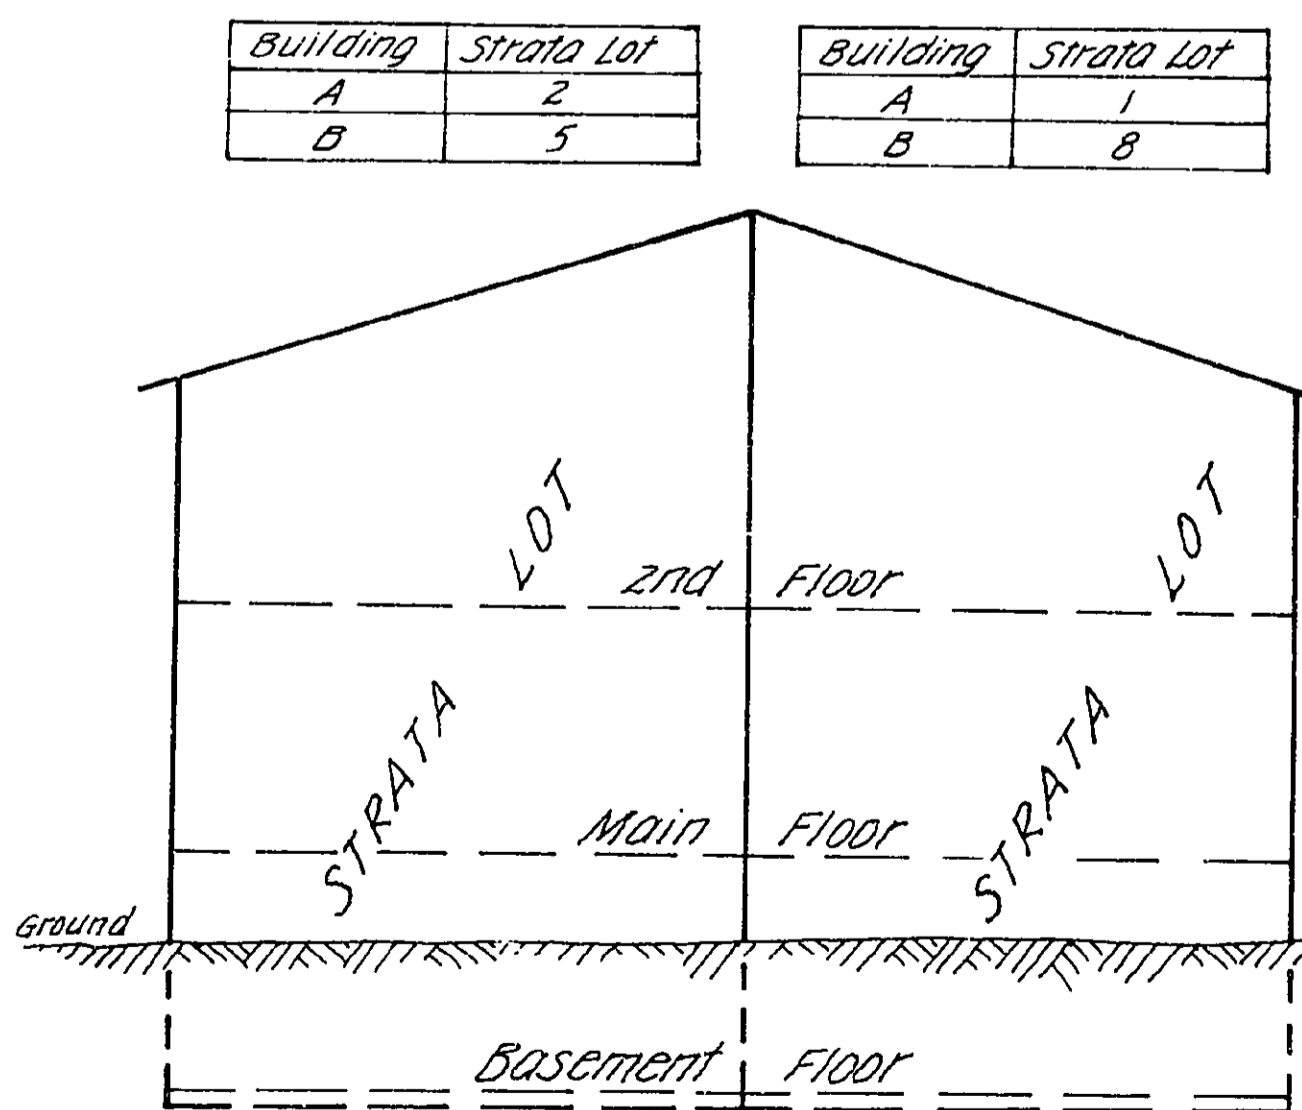

TYPICAL RIGHT SIDE ELEVATION - BUILDINGS A & B

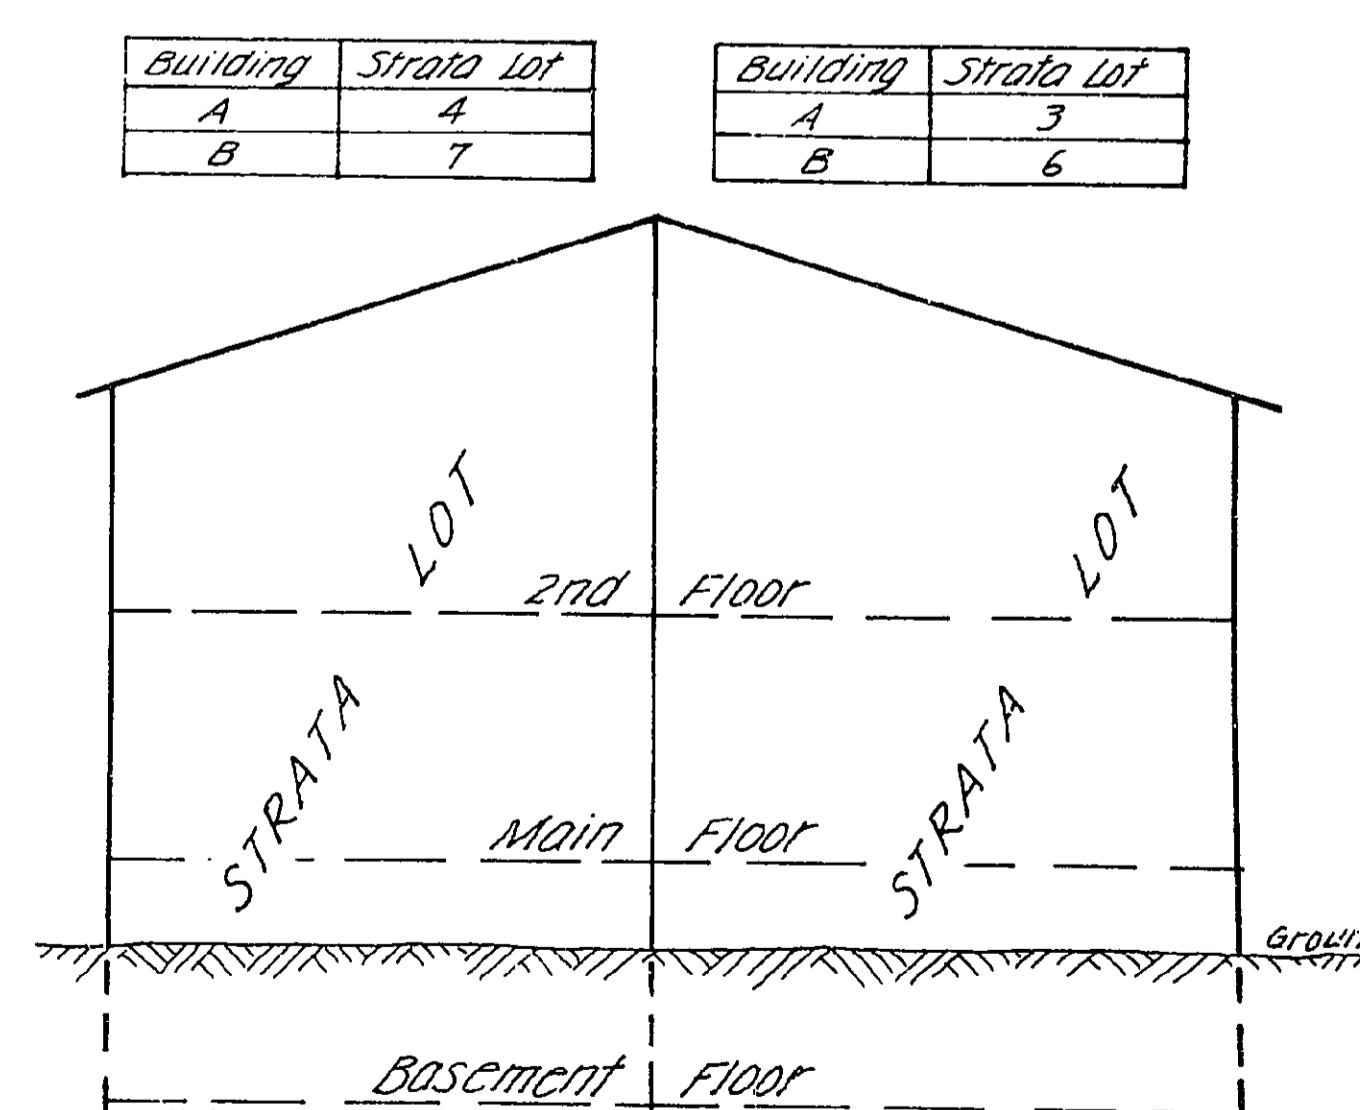

1
2

Date April 8/74
Surveyor A. Daniluck