


KEY PLAN
1:4000

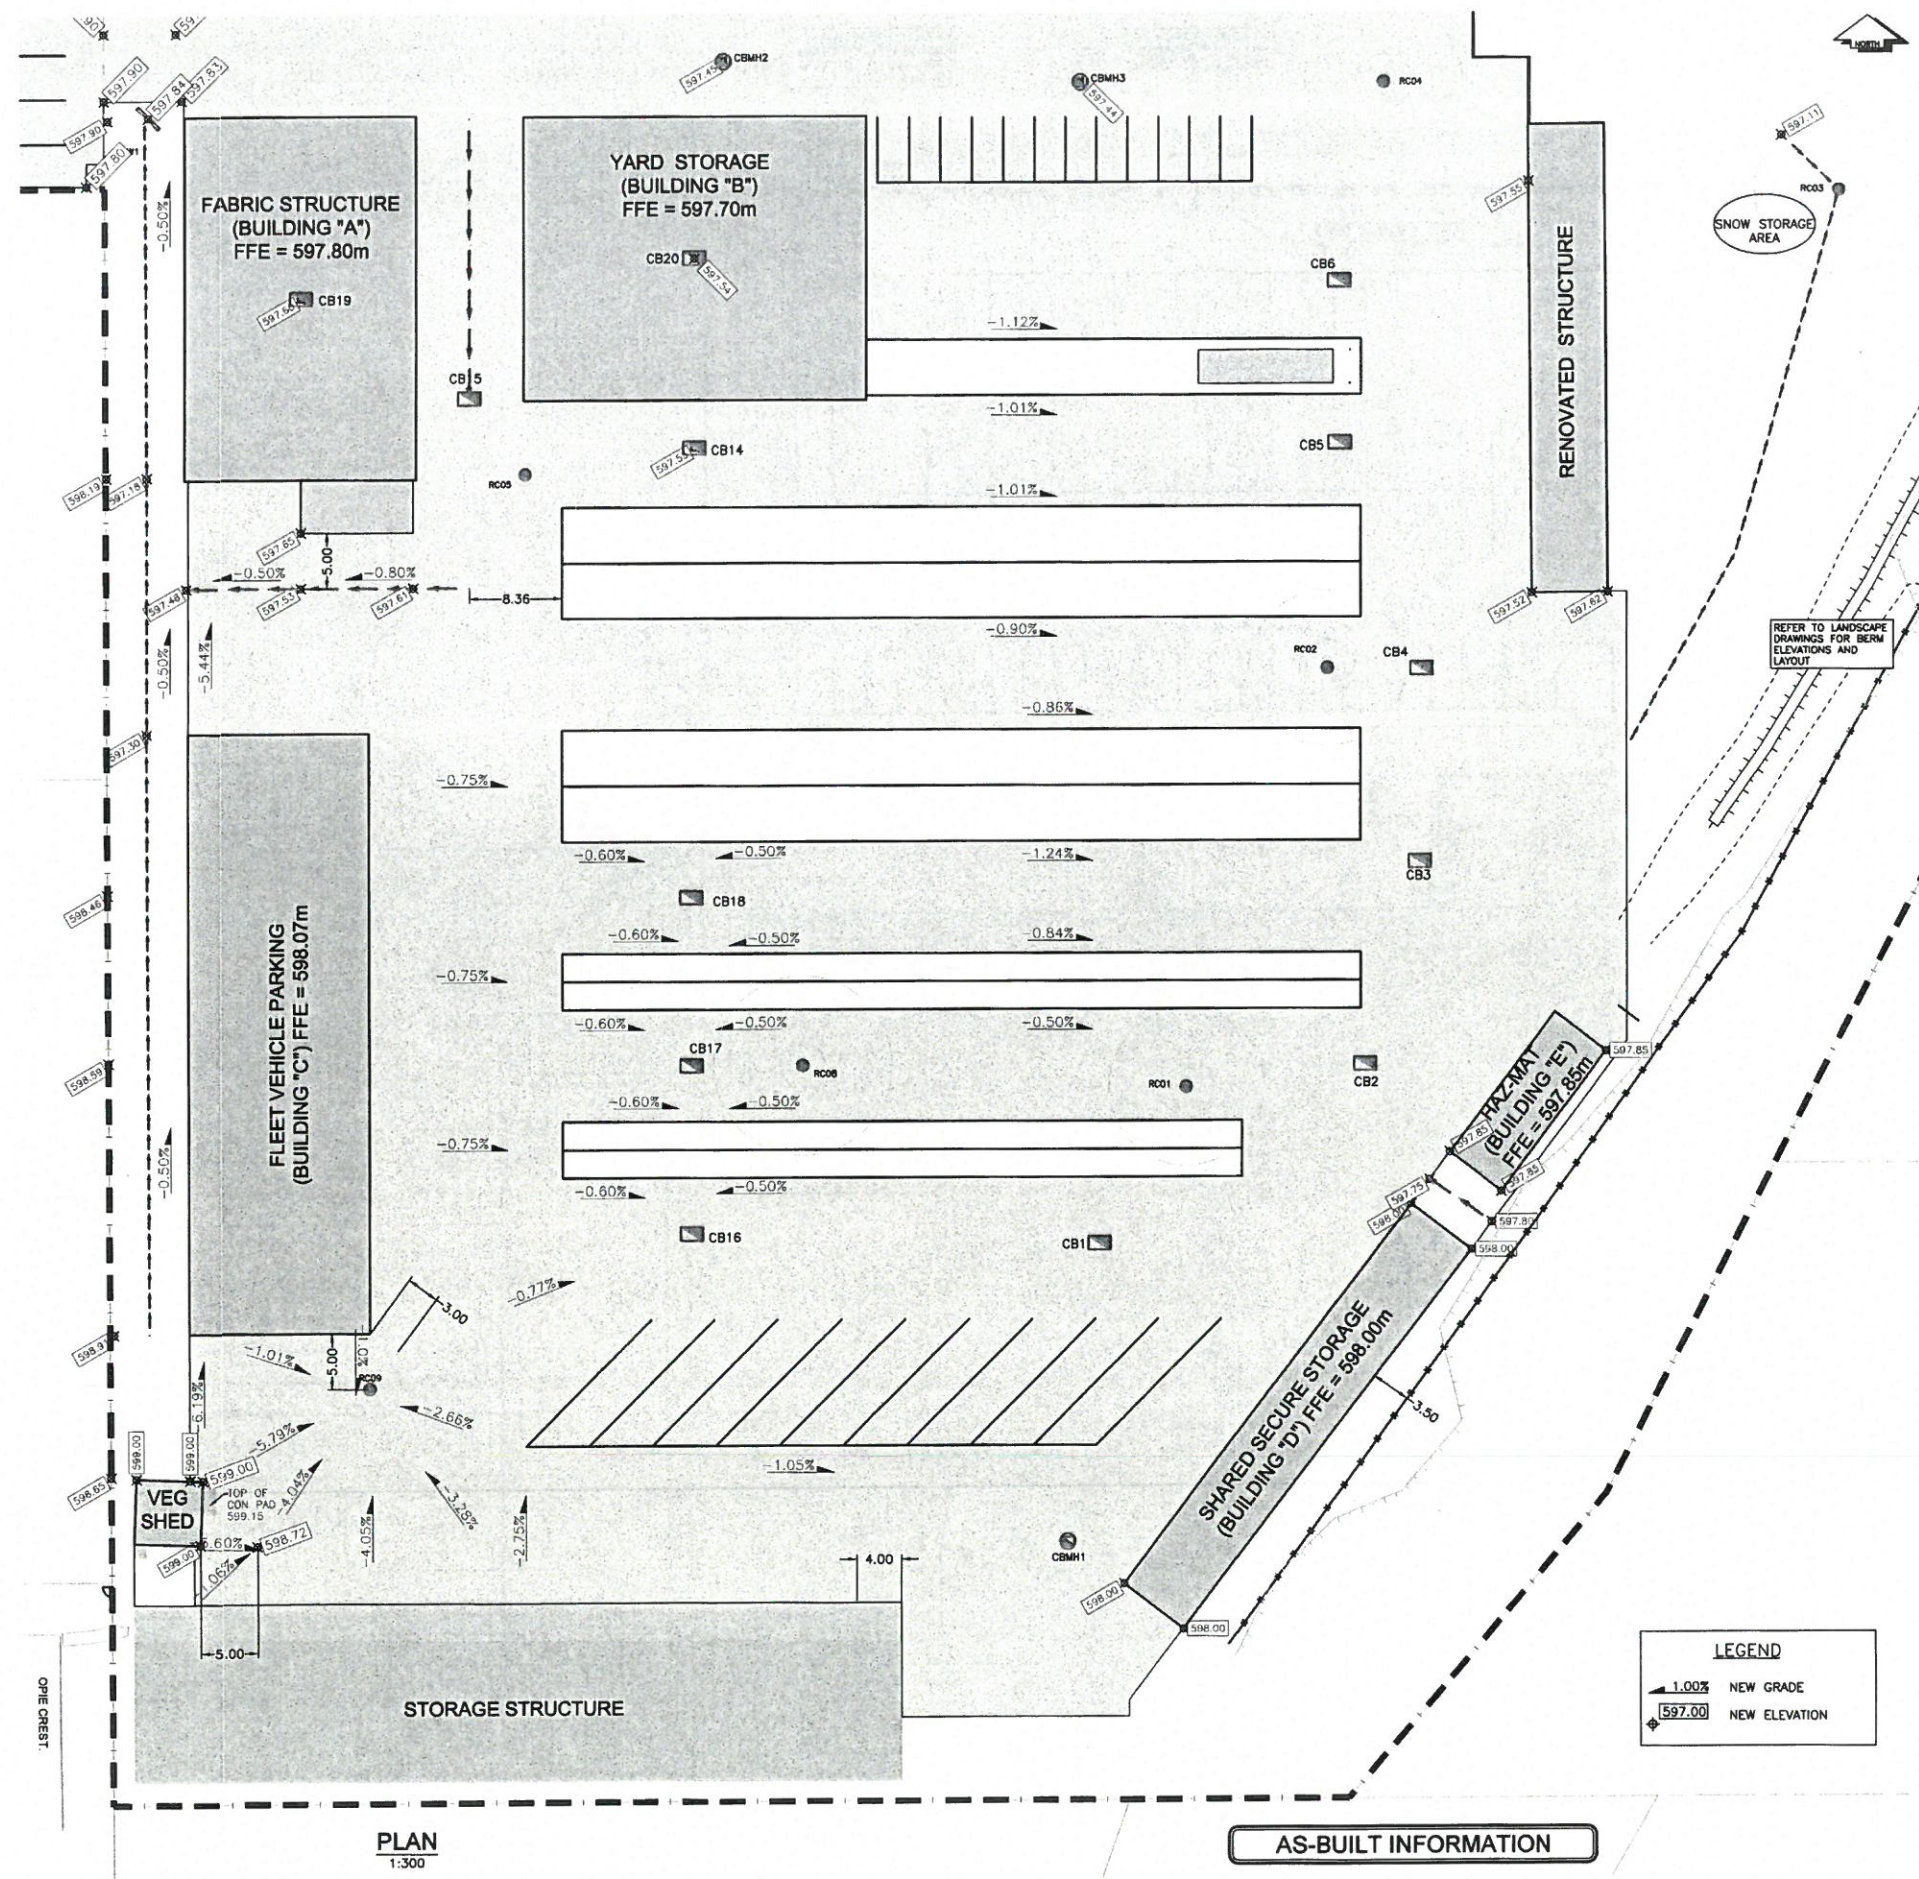

NO.	DATE	DESCRIPTION
1	2018-09-02	ISSUED FOR PERMIT
2	2018-09-02	ISSUED FOR PERMIT
3	2018-09-02	ISSUED FOR PERMIT
4	2018-09-02	ISSUED FOR PERMIT
5	2018-09-02	ISSUED FOR PERMIT
6	2018-09-02	ISSUED FOR PERMIT
7	2018-09-02	ISSUED FOR PERMIT

City of Prince George
This information has been provided
subject to the Federal Copyright Act
and in accordance with the Provincial
Freedom of Information and Protection
of Privacy Act.

The City of Prince George does not
represent or guarantee that the
information contained in this document
is accurate or reliable, and any person
who relies on this information in this
document does so at their own risk.

BC HYDRO
PRINCE GEORGE
PRINCE GEORGE, BC

APPROVED
FEB 29 2016

Drawn: JPA
Checked: TAF
Project Number: 1286-09-02

C005b
eDoc 371058

GRADING PLAN
SHEET 2 of 2