


The City of Prince George does not represent or guarantee that the information contained in this document is accurate or reliable, and any person who relies on this information in this document does so at their own risk.

City of Prince George

This information has been provided subject
to the *Federal Copyright Act* and in
accordance with the *Provincial Freedom of
Information and Protection of Privacy Act*

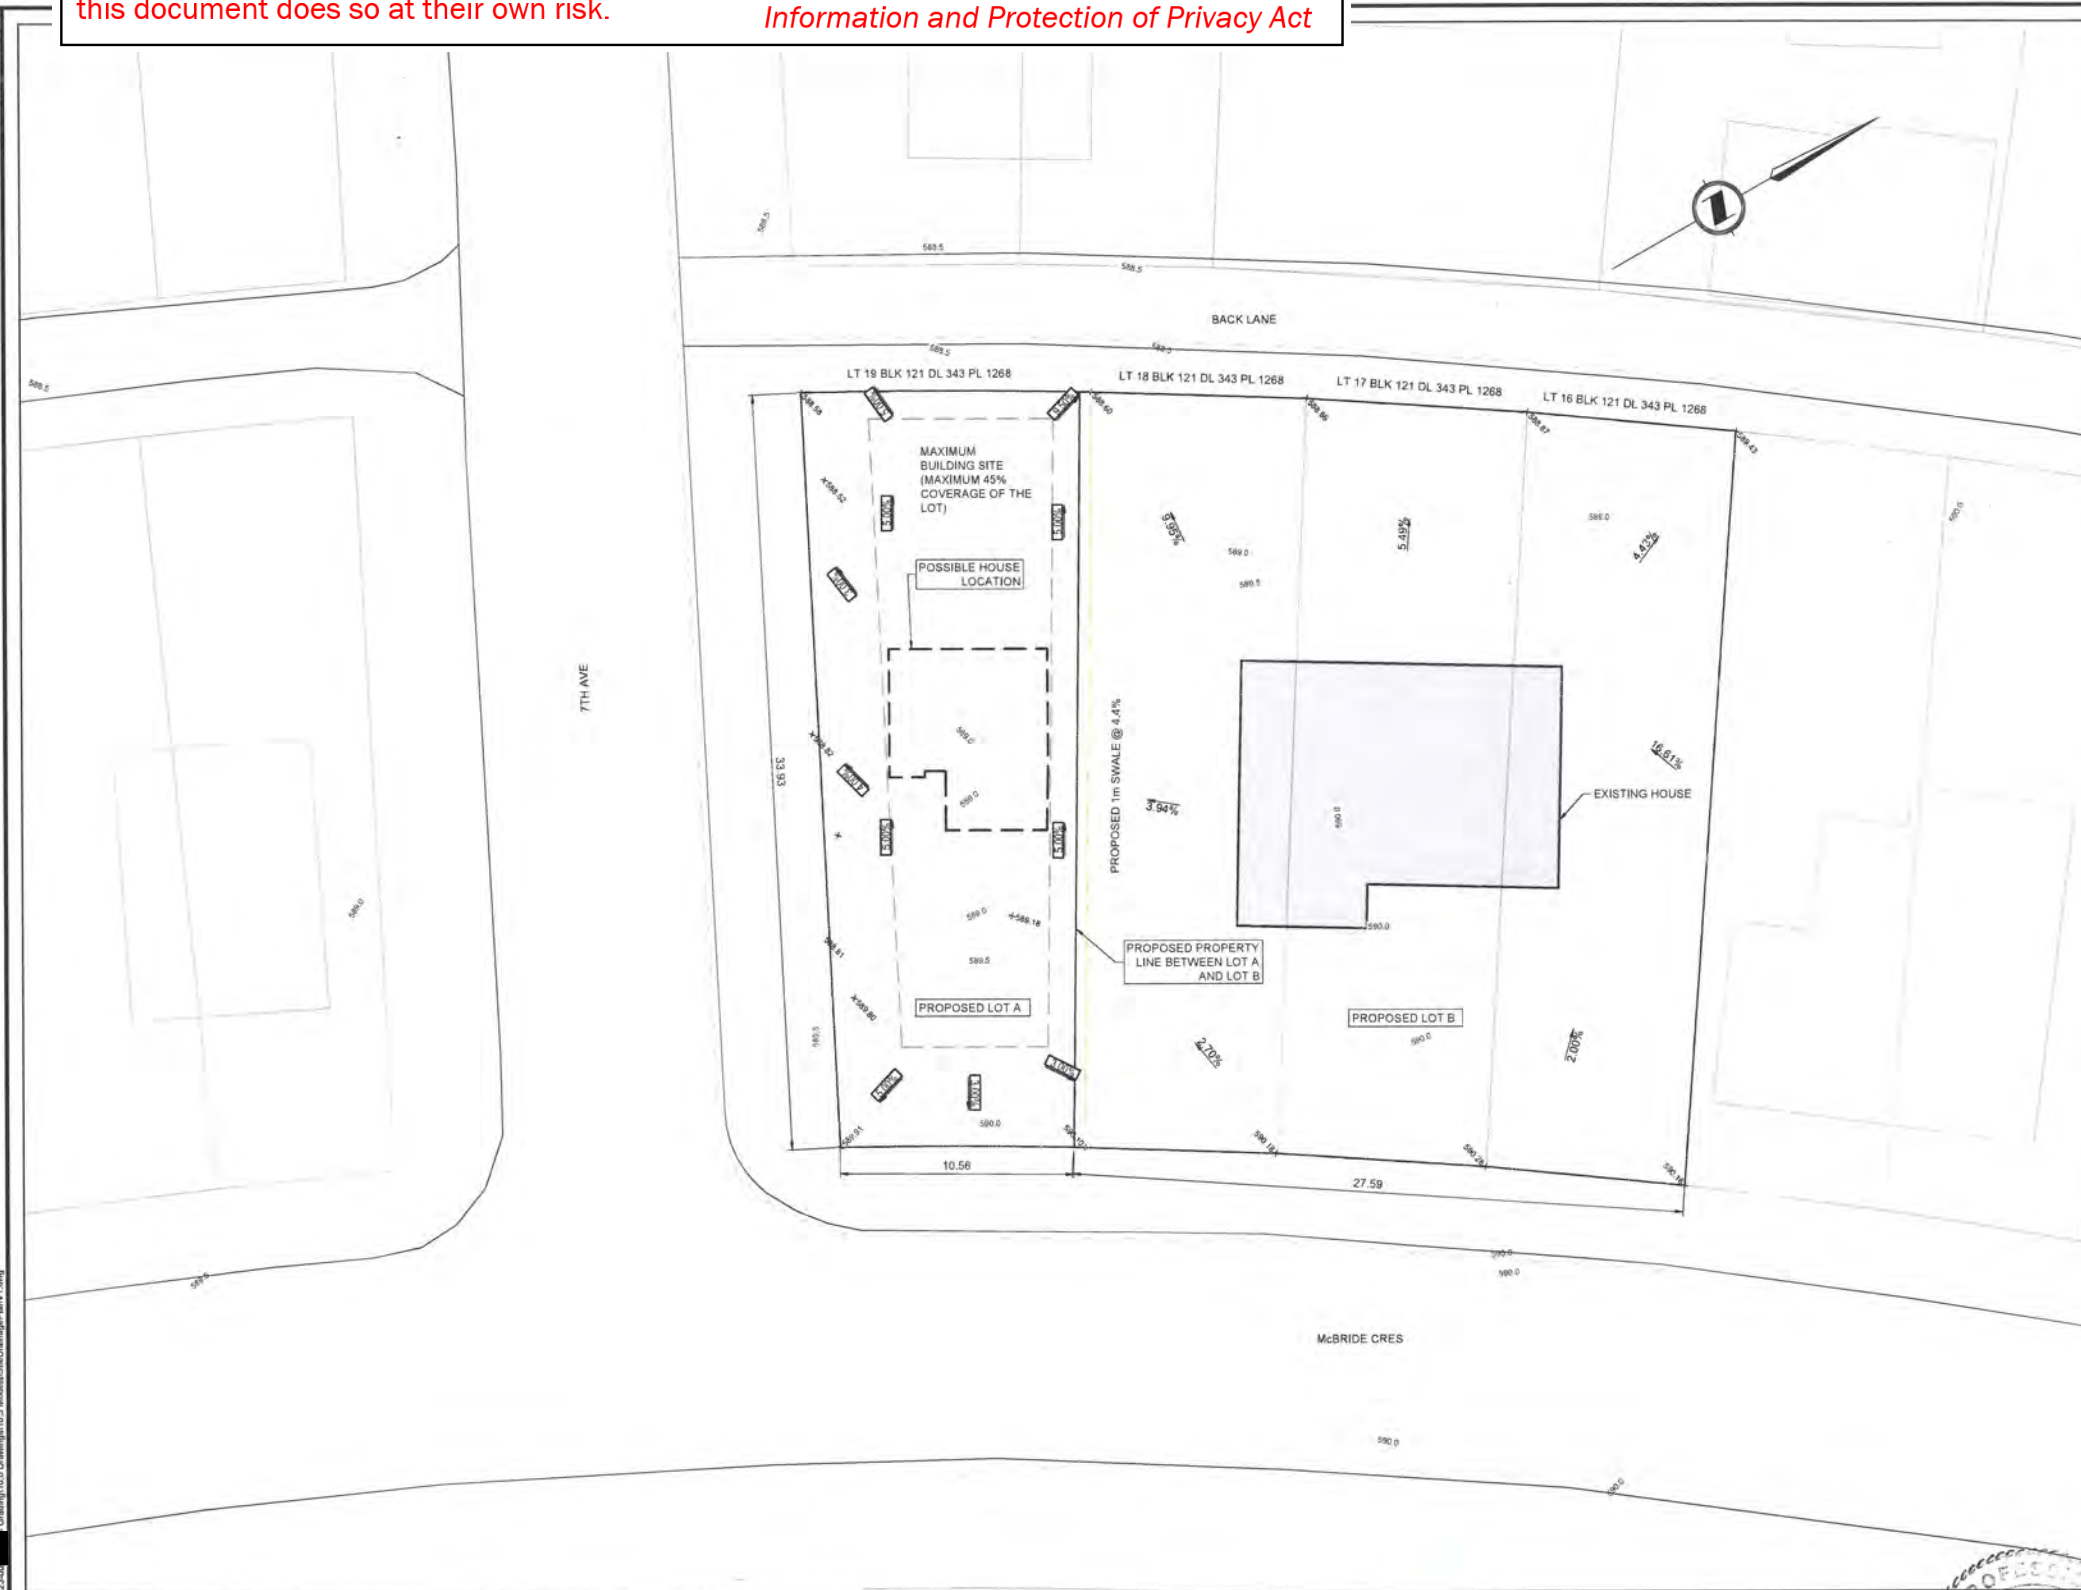

-
- The diagram illustrates a cross-section of a typical swale. It features a central rectangular channel with a width of 0.20m. The channel is flanked by side slopes that are labeled "SLOPE VARIES". The top width of the swale is 1.00m. The depth of the channel is indicated by a vertical dimension line on the left, labeled "PL". The bottom width of the channel is 0.20m. The side slopes are shown as 1:1, with a horizontal dimension of 0.6m on each side of the channel.

[illegible]

ORIGINAL DWG SIZE: ANSI D (22" x 34")



Suite 12
556 North Nechako Road
Prince George BC
Canada V2K 1A1
T 250 561 2229

2190 McBRIDE CRES
PRINCE GEORGE, BC
90 McBRIDE LOT SUBDIVISION
SITE PLAN
SITE GRADING

Drawing No.	
C001	
Project Number	Rev.
2341-21323-00	1

— DESTROY ALL PRINTS BEARING PREVIOUS REVISION