


27-PL

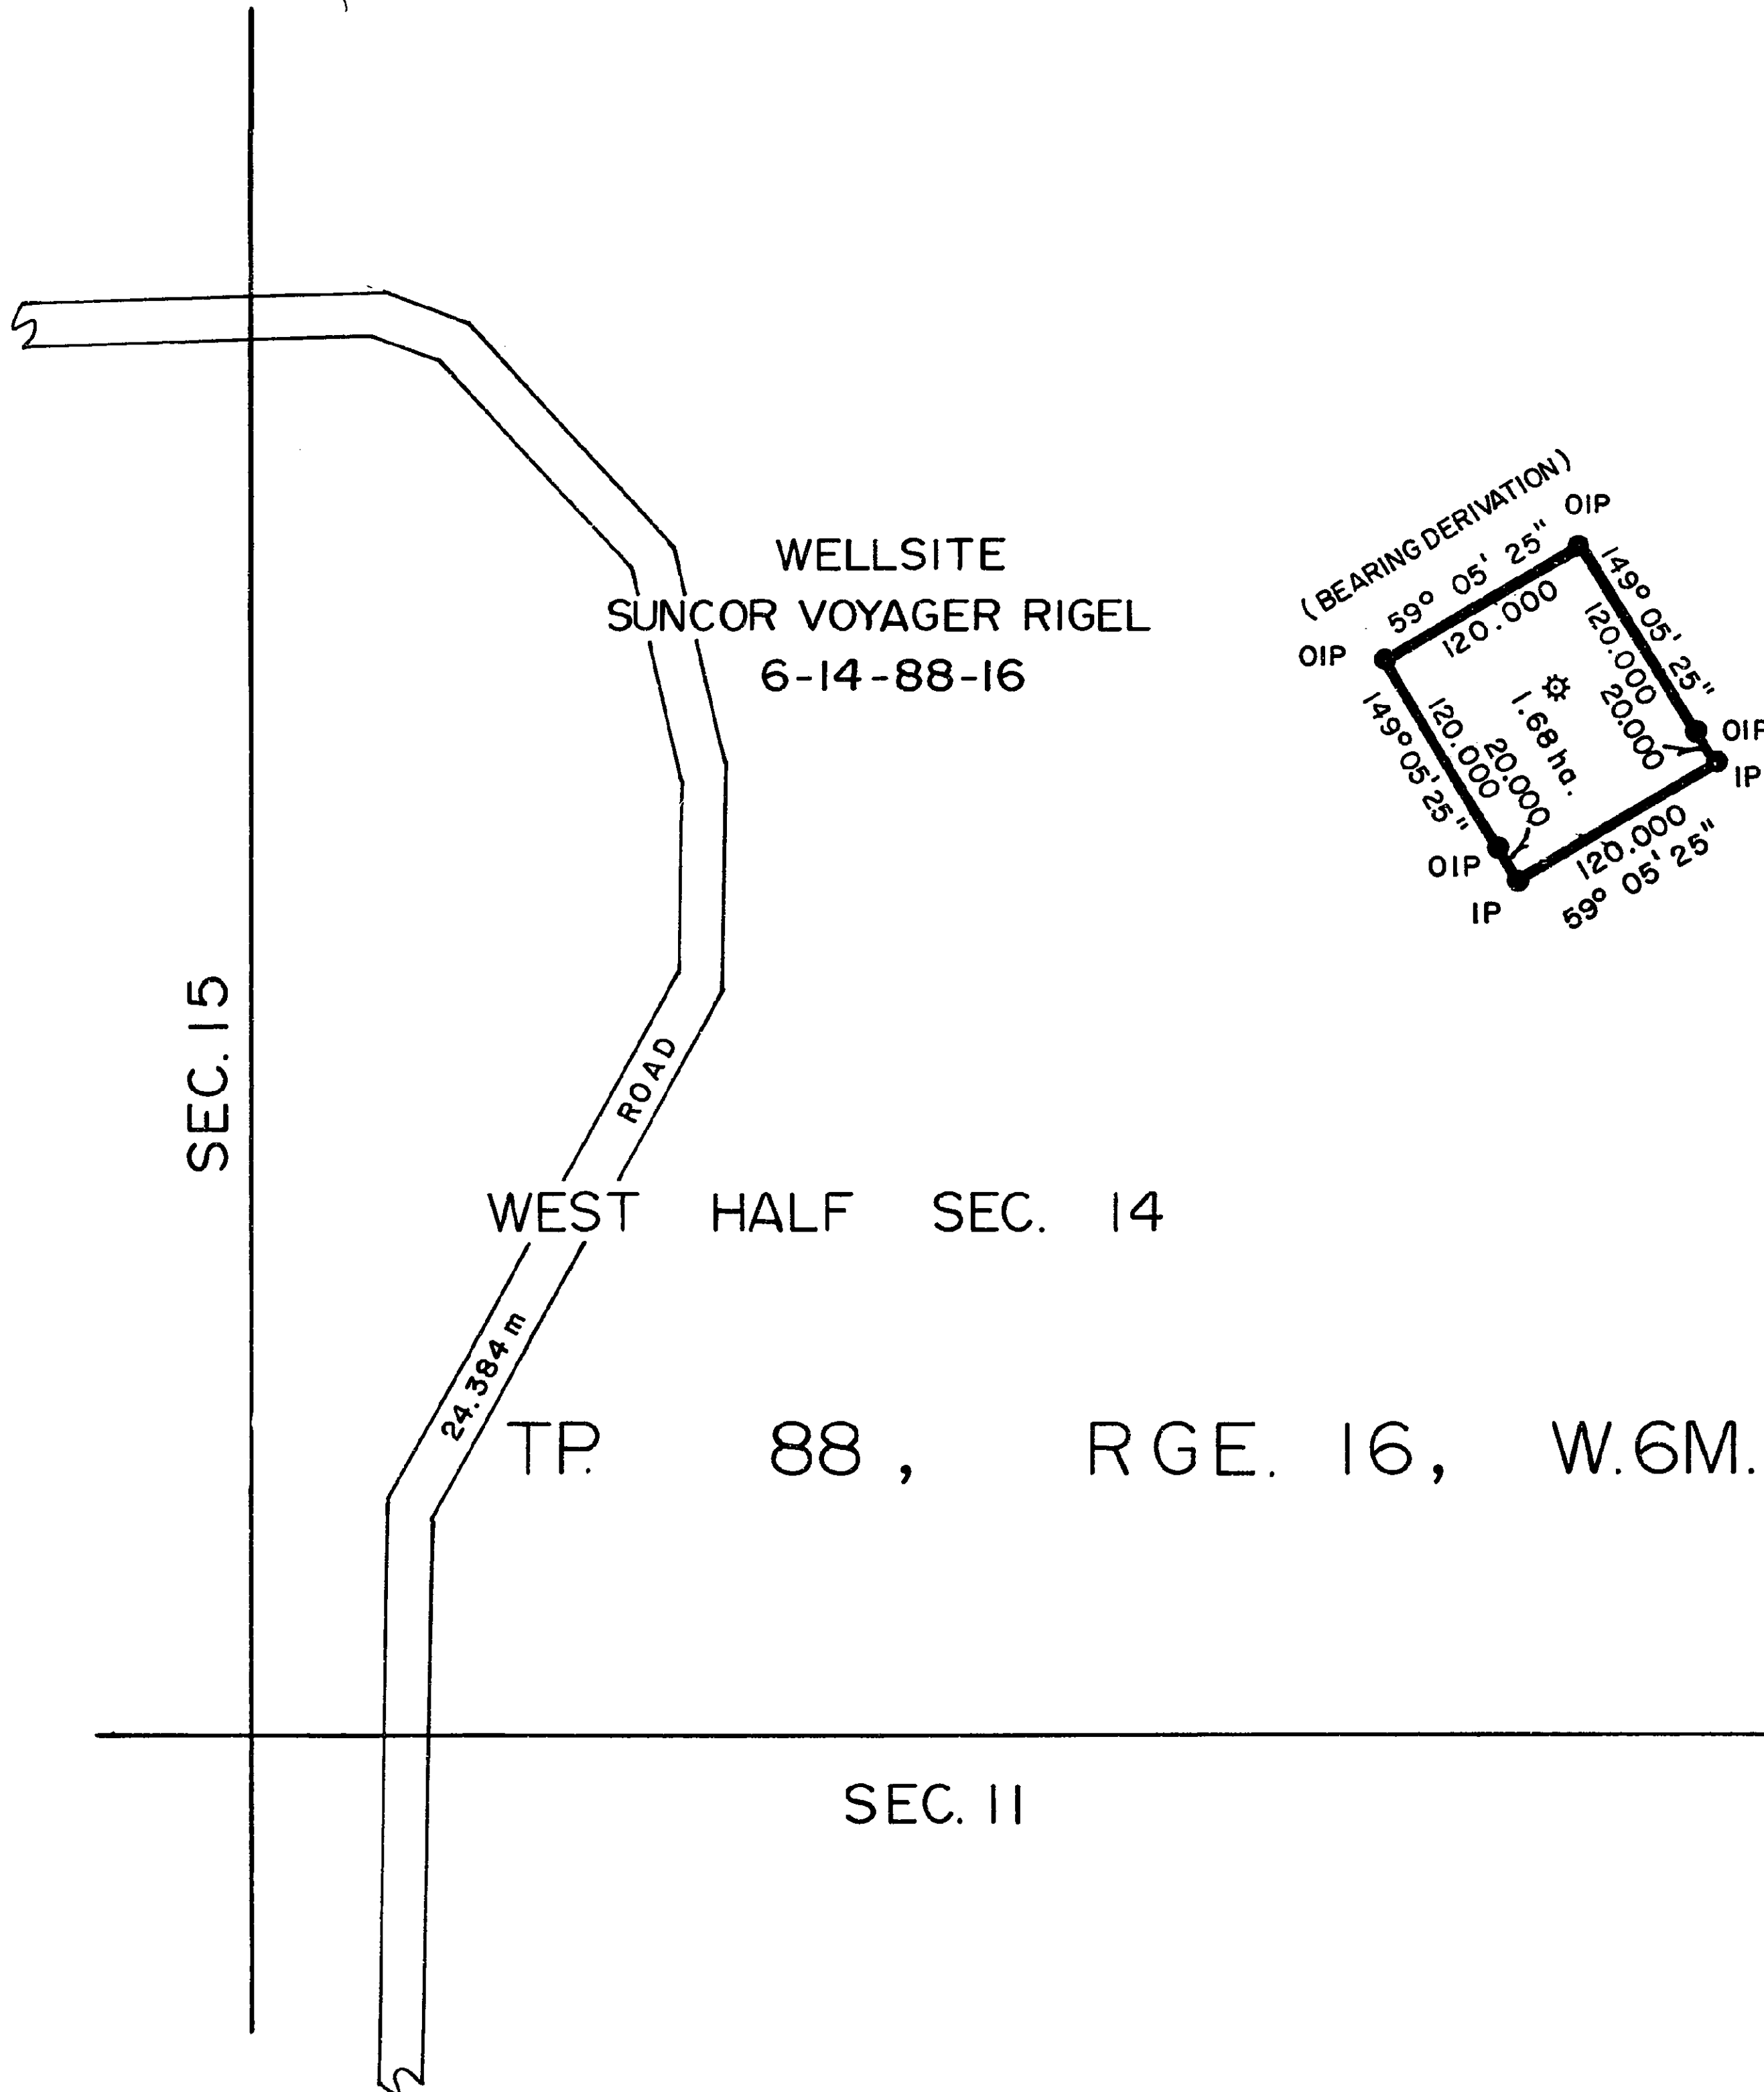

UNSURVEYED CROWN LAND UNSURVEYED

I hereby certify that this is a true copy of the Official Plan on deposit with the Surveyor General, Ministry of Environment, Lands and Parks, and numbered Plan 69 Tube 1568

[Signature]
Deputy Surveyor General
Victoria, British Columbia
May 25, 1992.

PLAN PGP36342

DEPOSITED IN THE LAND TITLE OFFICE
AT PRINCE GEORGE, B.C.
THIS 2 DAY OF July, 1992.

[Signature]
REGISTRAR

LEGEND

- TS DENOTES TRAVERSE STATION
- OIP DENOTES OLD IRON POST FOUND
- IP DENOTES IRON POST SET
- OCIP DENOTES OLD CAPPED IRON POST FOUND
- OPP DENOTES OLD STANDARD PIPE POST FOUND
- PP DENOTES STANDARD PIPE POST SET
- WT DENOTES WITNESS
- ⊙ DENOTES PRODUCING WELL
- DENOTES OLD
- (c) DENOTES CALCULATED
- (b) DENOTES BURIED
- RP DENOTES REFERENCE POST

BEARINGS ARE ASTRONOMIC, DERIVED FROM WELLSITE PLAN 6-14-88-16 AND ARE REFERRED TO THE CENTRAL MERIDIAN OF T_p. 88, R_ge. 16, W. 6M.

ALL DISTANCES ARE IN METRES AND DECIMALS THEREOF.

BOOK OF REFERENCE

LOCATION	DESCRIPTION	AREA (Hectares)
W 1/2 SEC. 14, T _p . 88, R _g e. 16, W. 6M.	WELLSITE 6-14-88-16	1.680

STATEMENT BY SURVEYOR

I, A.G. PETZOLD, A BRITISH COLUMBIA LAND SURVEYOR, OF THE CITY OF FORT ST. JOHN, IN BRITISH COLUMBIA, CERTIFY THAT I WAS PRESENT AT AND PERSONALLY SUPERINTENDED THE SURVEY REPRESENTED BY THIS PLAN, AND THAT THE SURVEY AND PLAN ARE CORRECT. THE SURVEY WAS COMPLETED ON THE 28th. DAY OF SEPTEMBER, 1991.

[Signature]
A.G. PETZOLD, B.C.L.S.

THIS PLAN LIES WITHIN THE PEACE RIVER REGIONAL DISTRICT

SUNCOR INC.

STATUTORY RIGHT OF WAY PLAN
OVER
W 1/2 SEC. 14, T_p. 88, R_ge. 16, W. 6M.
PEACE RIVER DISTRICT
(B.C.G.S. 94A-068)

SCALE: 1: 5000



McELHANNEY ASSOCIATES
PROFESSIONAL LAND SURVEYORS
10014-97th Ave., Ste. 202, Fort St. John, B.C.
Phone: (604) 787-0356 FAX (604) 787-0310

JOB. NO. 507-02384-1