



FRONT ELEVATION


CIVIC ADDRESS:  
6766 HART HWY

LEGAL ADDRESS:  
LT 37 DL 4047 PL 11088 REM  
PID 012572608



SIZE OF PROPERTY: 16238 SQ.FT.  
FOOTPRINT\*\*: 3228 SQ.FT.  
SITE COVERAGE: 20%

\*\* BUILDING PLUS DECKS OVER 2 FT ABOVE GROUND

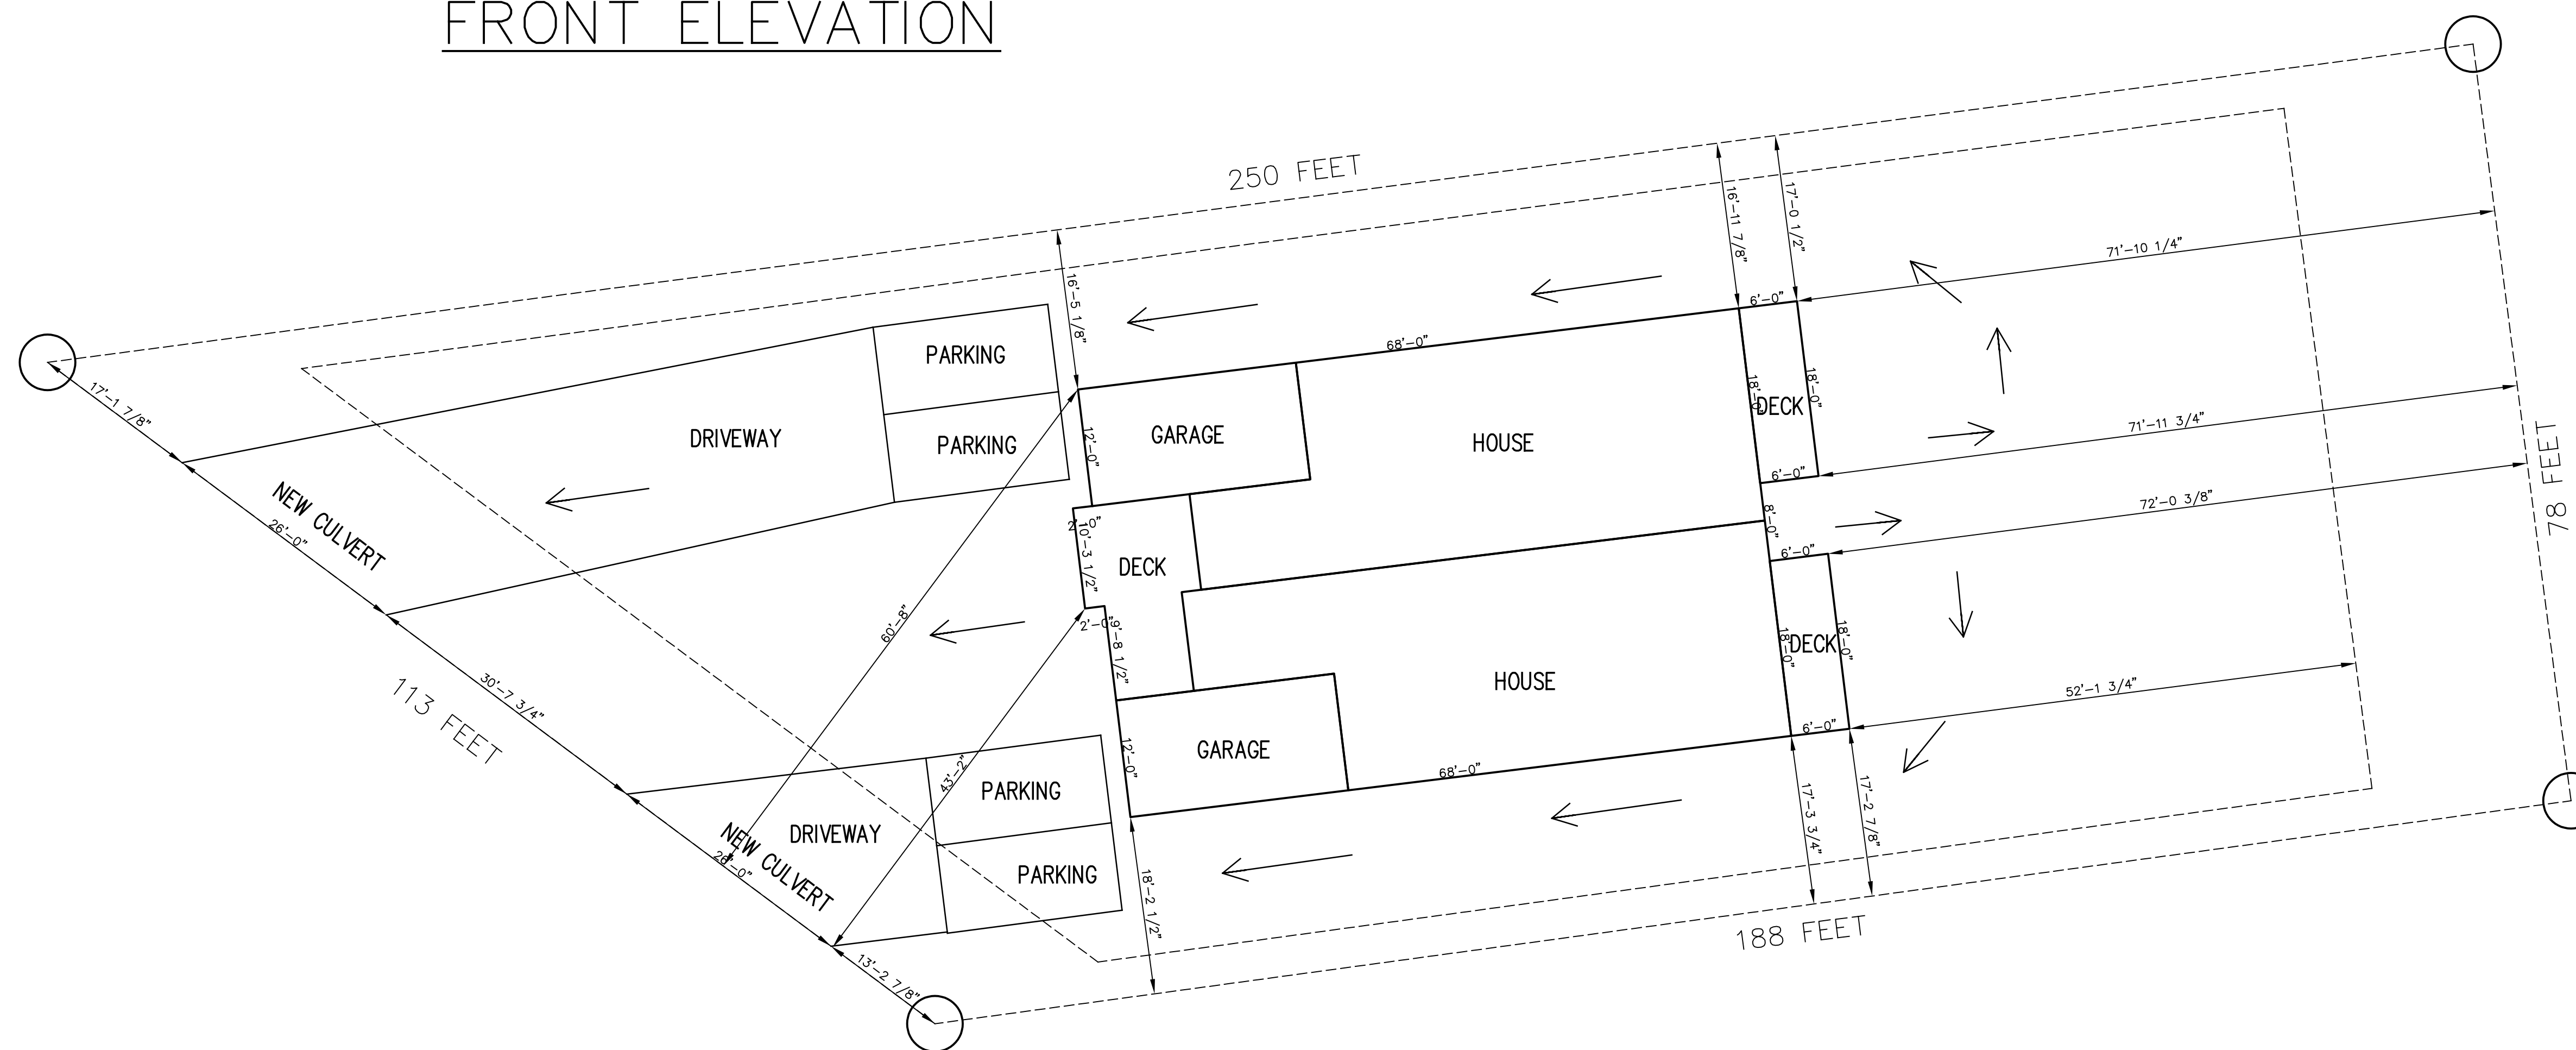

CUSTOMER: KIDD GROUP  
DWG. TITLE: SITE PLAN

PROJECT: LOT 37  
HART HIGHWAY  
6766 HART HWY  
LOCATION: PRINCE GEORGE, B.C.

REVISION NUMBER <b>01</b> SUPERSEDES ALL PREVIOUS REVISIONS DATE: April 17, 2020	SCALE: NOT TO SCALE PAPER SIZE: VARIES SHEET: 1 OF 1 DR. BY: SFG FILE NAME: KIDD HARTHWY LOT 37
--	---



PHONE: (250) 612-7206 \* EMAIL: HomeDesign@ZacAndLayla.ca