


**LEGEND**


- SUBJECT PROPERTY
- EXISTING FENCE
- DRAINAGE DIRECTION & SLOPE
- EXISTING ELEVATION
- PROPOSED ELEVATION
- EXISTING TOP OF CURB ELEVATION

The City of Prince George does not represent or guarantee that the information contained in this document is accurate or reliable, and any person who relies on this information in this document does so at their own risk.

City of Prince George  
This information has been provided subject to the Federal Copyright Act and in accordance with the Provincial Freedom of Information and Protection of Privacy Act

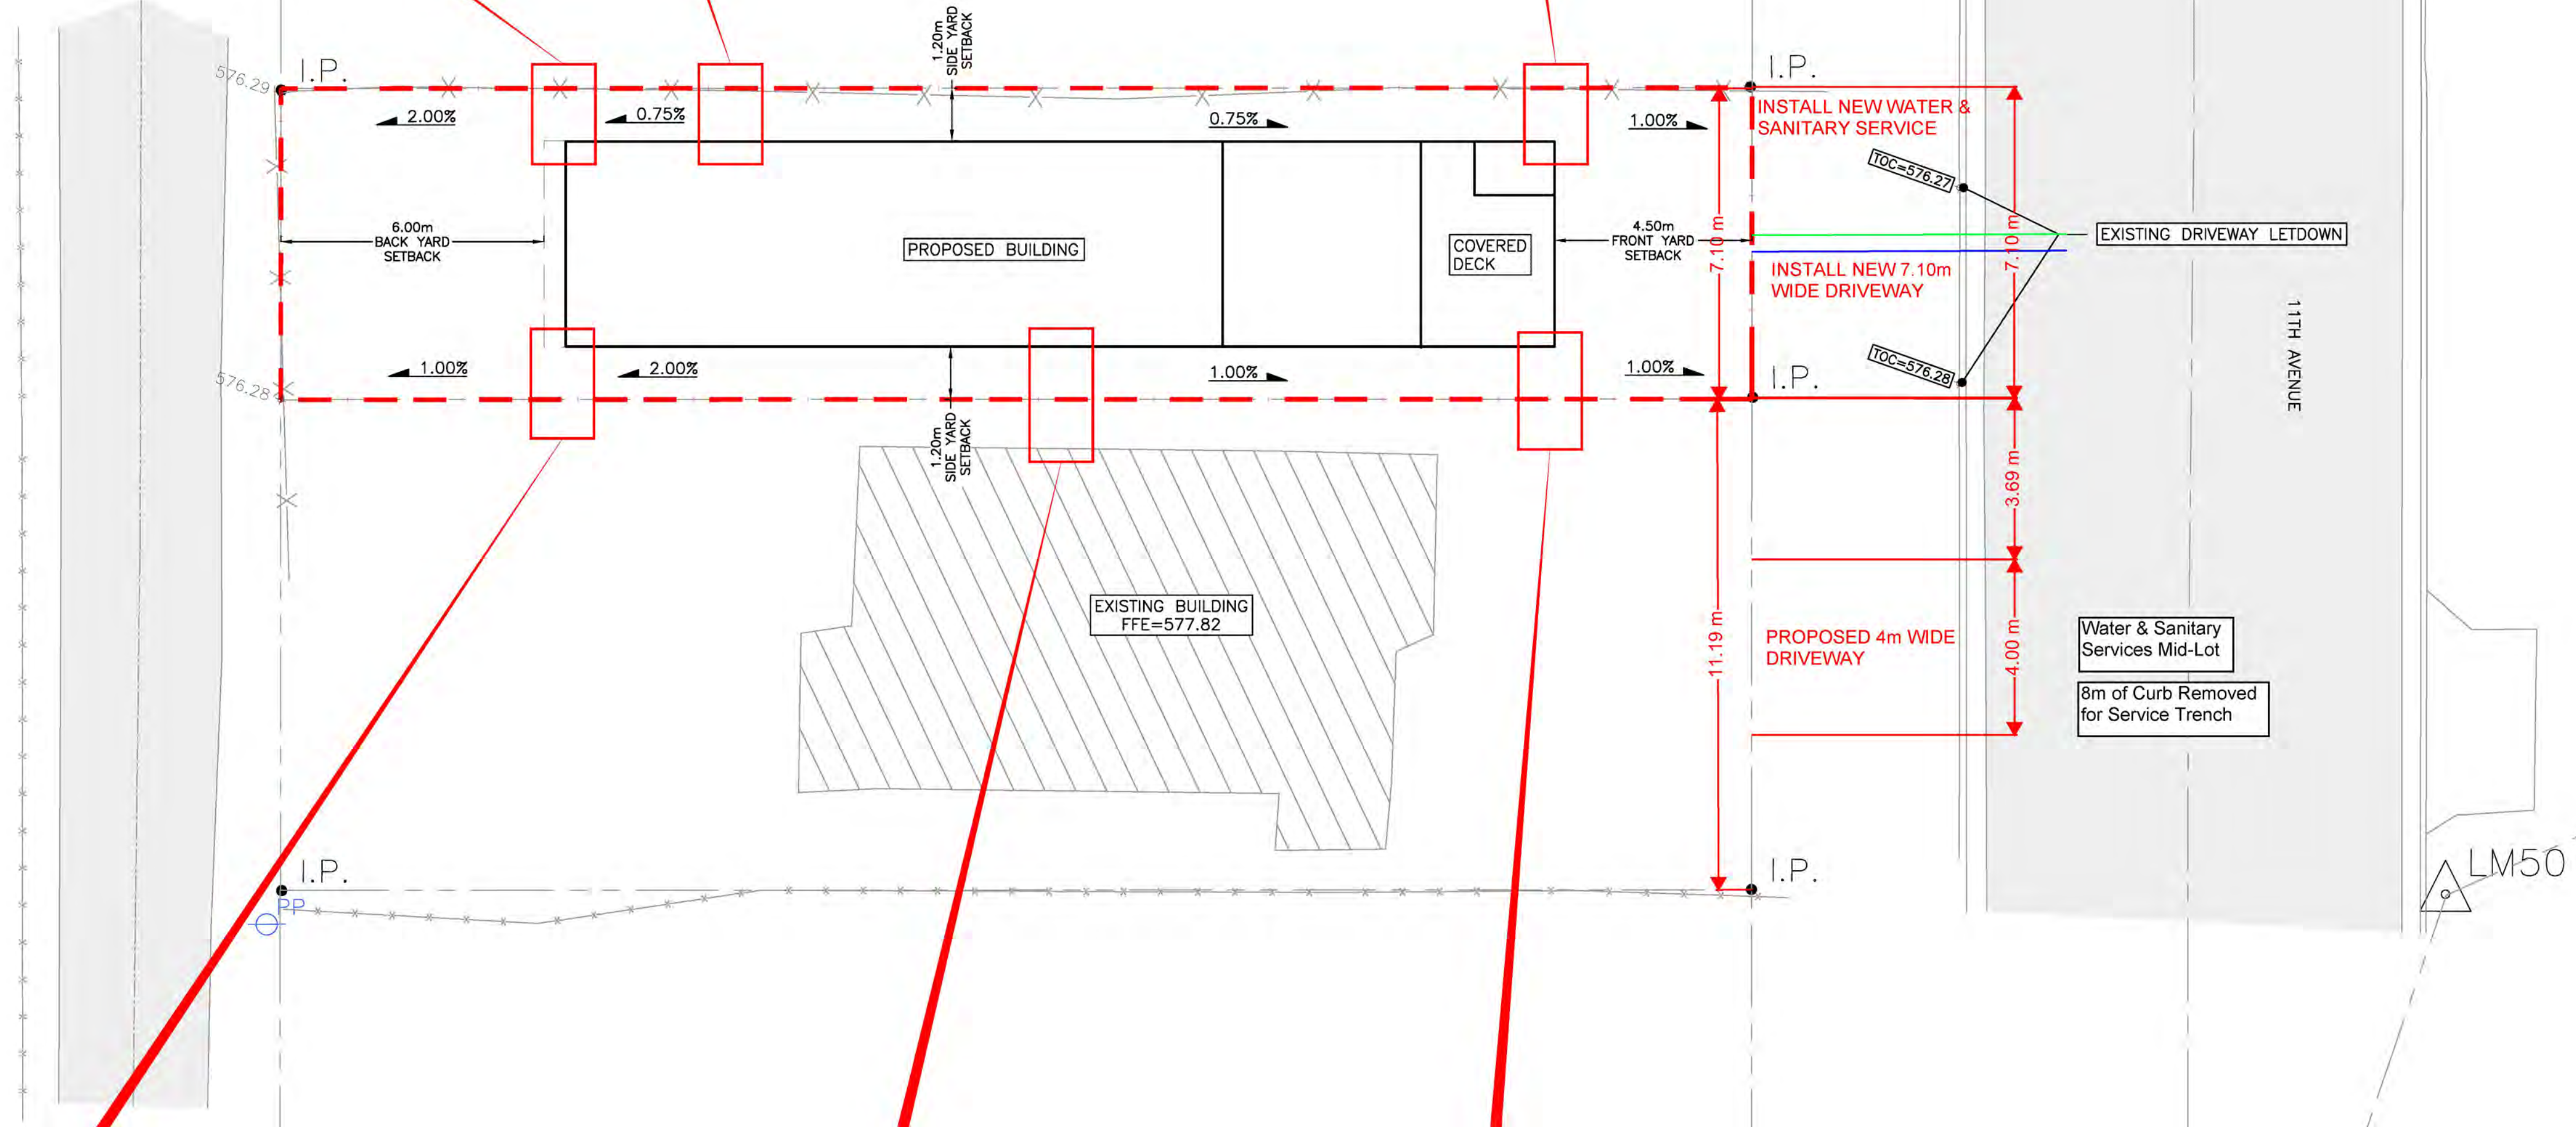

NO.	DATE (D/M/Y)	REVISION	BY
1	27/06/24	ISSUED FOR REVIEW	MR

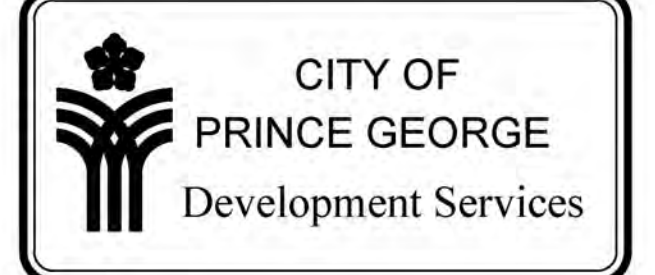


CONSULTANT'S PROJECT No.: 1914-01

DRAWN:	MR
CHECKED:	JRB
ENGINEER:	JRB
DATE:	25/06/2024
SCALE:	FULL 1:100
SCALE:	HALF 1:25

Permit to Practice No.: 1002375

1735 11TH AVE  
LOT 7 PLAN 1268  
LOT GRADING PLAN

DRAWING No:  
**C001**

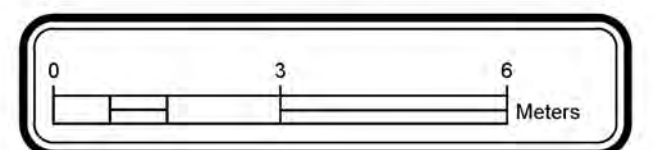

C:\Jobs\_EPlan\1900\1914 - CAD\_EPlan\1914-01\_Base-20240627.dwg