

City of Prince George
HISTORY SHEET
LOT GRADING INFORMATION

PID: 027615081

Scale: 1:500

Legal: LOT 24

D.L.: 4377

PLAN: BCP37759


Address: 2662 LINKS DRIVE

Notes:

1. THE OCCUPANCY PERMIT WILL BE ISSUED BY THE CITY OF PRINCE GEORGE WHEN THE LOT GRADING AND/OR DRAINAGE SWALES CONFORM TO THE DESIGN AND TO THE SATISFACTION OF THE CITY OF PRINCE GEORGE BUILDING INSPECTOR.
2. ELEVATIONS SHOWN ARE FINAL LOT ELEVATIONS

742.40 FINAL LOT ELEVATION
741.90 TOP OF CURB ELEVATION
DRAINAGE DIRECTION

THE INFORMATION CONTAINED HEREIN IS FOR INTERNAL USE ONLY.
NOT TO BE RELIED UPON UNLESS CONFIRMED BY THE SITE INSPECTION AND/OR INVESTIGATION

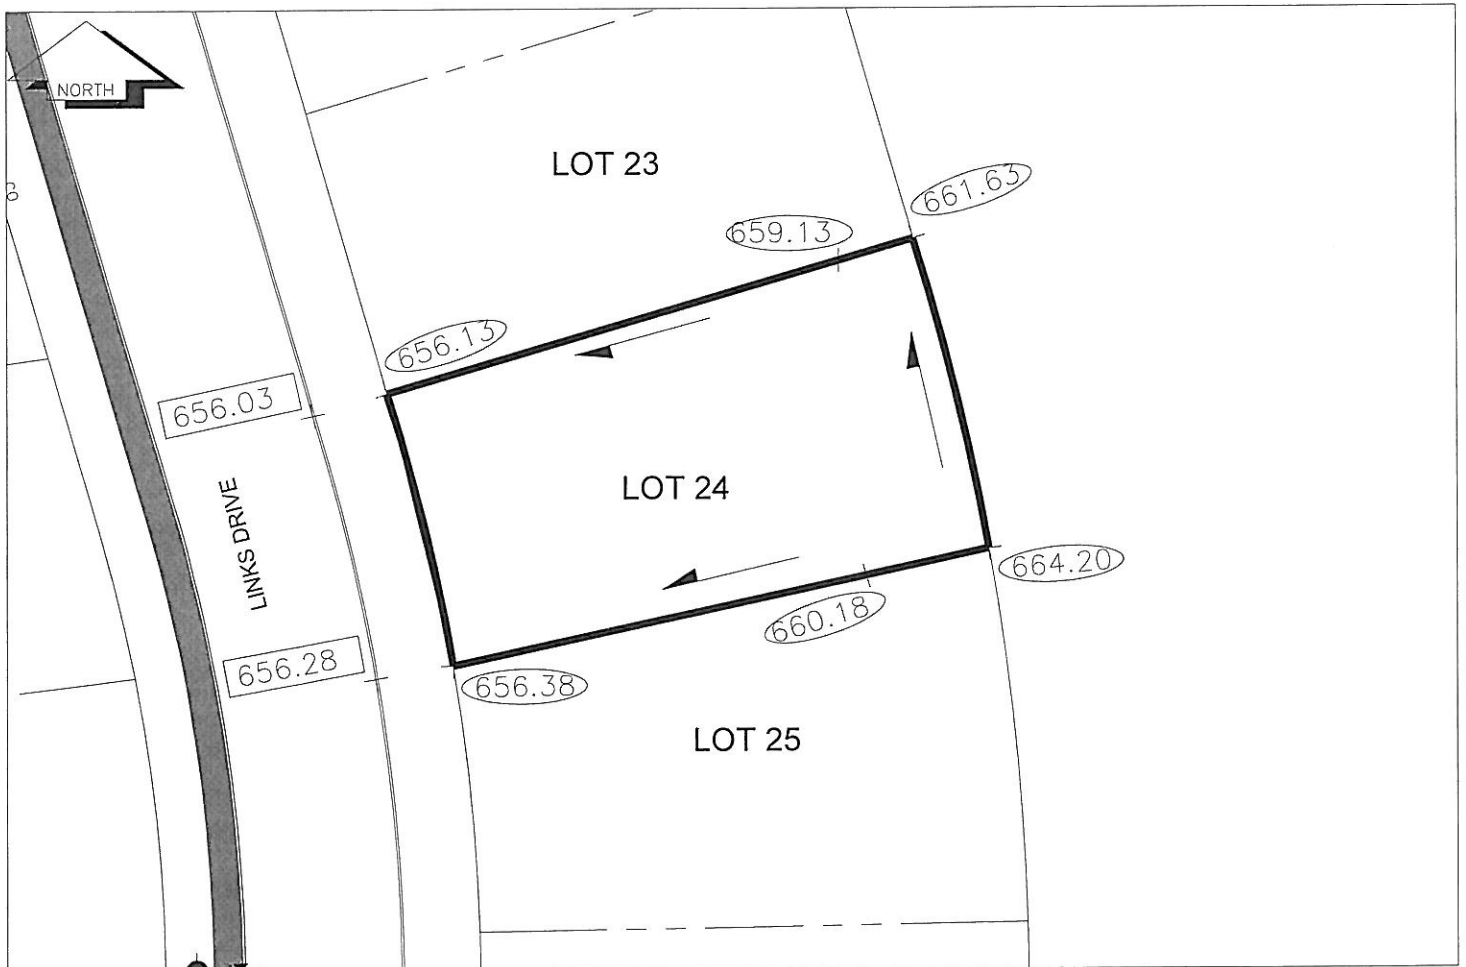

City of Prince George
HISTORY SHEET
LOT GRADING INFORMATION

PID: 027615090

Scale: 1:500

Legal: LOT 25

D.L.: 4377

PLAN: BCP37759

Address: 2656 LINKS DRIVE


Notes:

1. THE OCCUPANCY PERMIT WILL BE ISSUED BY THE CITY OF PRINCE GEORGE WHEN THE LOT GRADING AND/OR DRAINAGE SWALES CONFORM TO THE DESIGN AND TO THE SATISFACTION OF THE CITY OF PRINCE GEORGE BUILDING INSPECTOR.

2. ELEVATIONS SHOWN ARE FINAL LOT ELEVATIONS

742.40 FINAL LOT ELEVATION
741.90 TOP OF CURB ELEVATION
DRAINAGE DIRECTION

THE INFORMATION CONTAINED HEREIN IS FOR INTERNAL USE ONLY.
NOT TO BE RELIED UPON UNLESS CONFIRMED BY THE SITE INSPECTION AND/OR INVESTIGATION

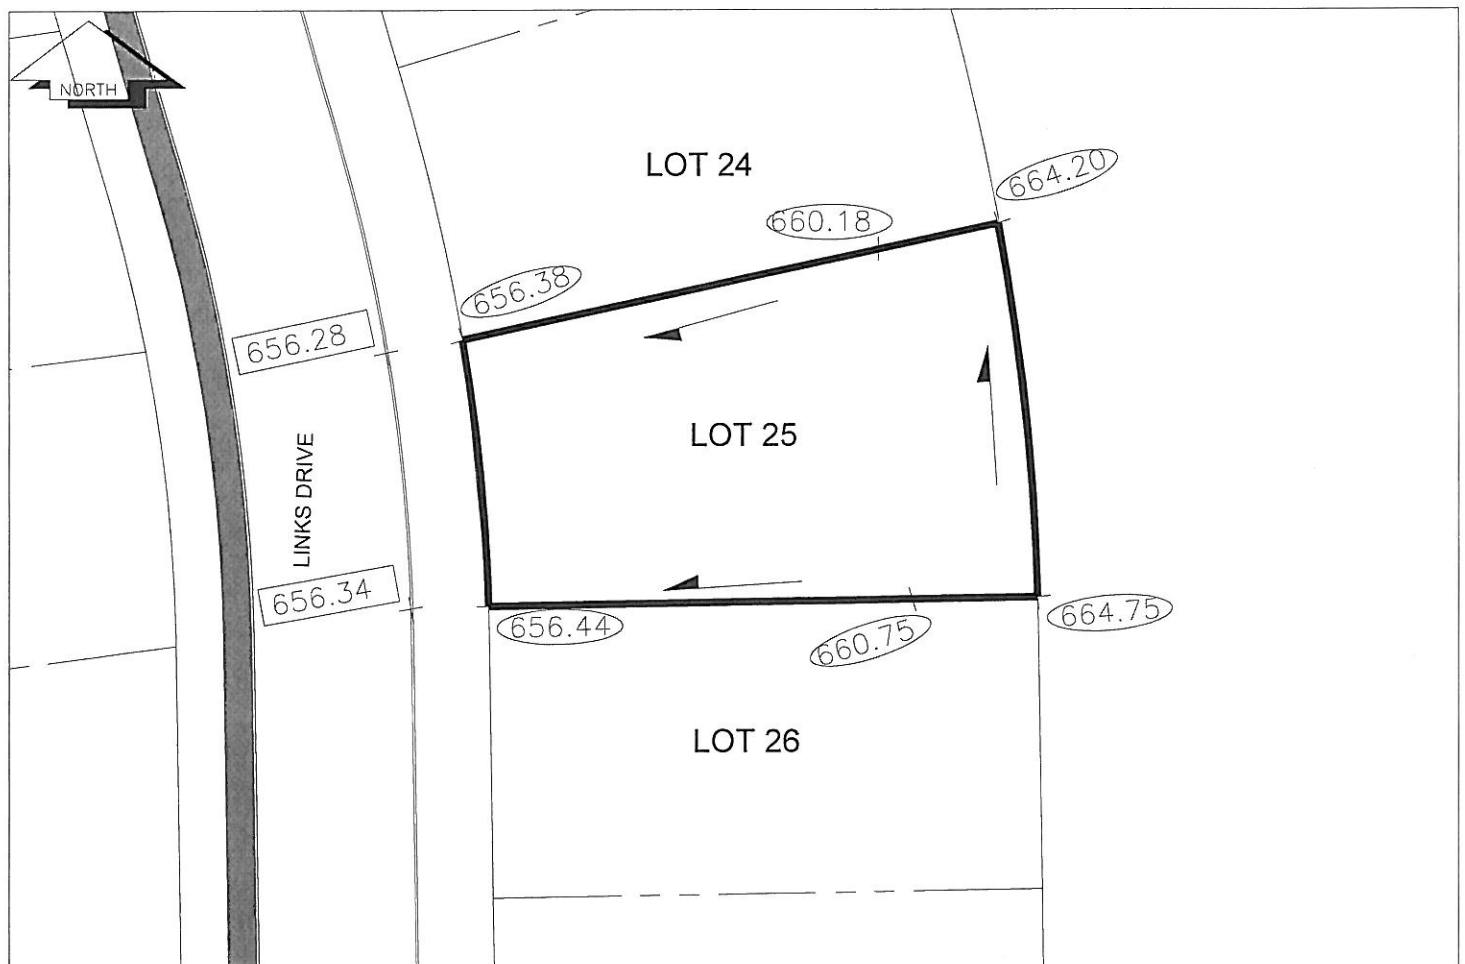

City of Prince George
HISTORY SHEET
LOT GRADING INFORMATION

PID: 027615103

Scale: 1:500

Legal: LOT 26

D.L.: 4377

PLAN: BCP37759

Address: 2650 LINKS DRIVE


Notes:

1. THE OCCUPANCY PERMIT WILL BE ISSUED BY THE CITY OF PRINCE GEORGE WHEN THE LOT GRADING AND/OR DRAINAGE SWALES CONFORM TO THE DESIGN AND TO THE SATISFACTION OF THE CITY OF PRINCE GEORGE BUILDING INSPECTOR.

2. ELEVATIONS SHOWN ARE FINAL LOT ELEVATIONS

(742.40) FINAL LOT ELEVATION
(741.90) TOP OF CURB ELEVATION
DRAINAGE DIRECTION

THE INFORMATION CONTAINED HEREIN IS FOR INTERNAL USE ONLY.
NOT TO BE RELIED UPON UNLESS CONFIRMED BY THE SITE INSPECTION AND/OR INVESTIGATION

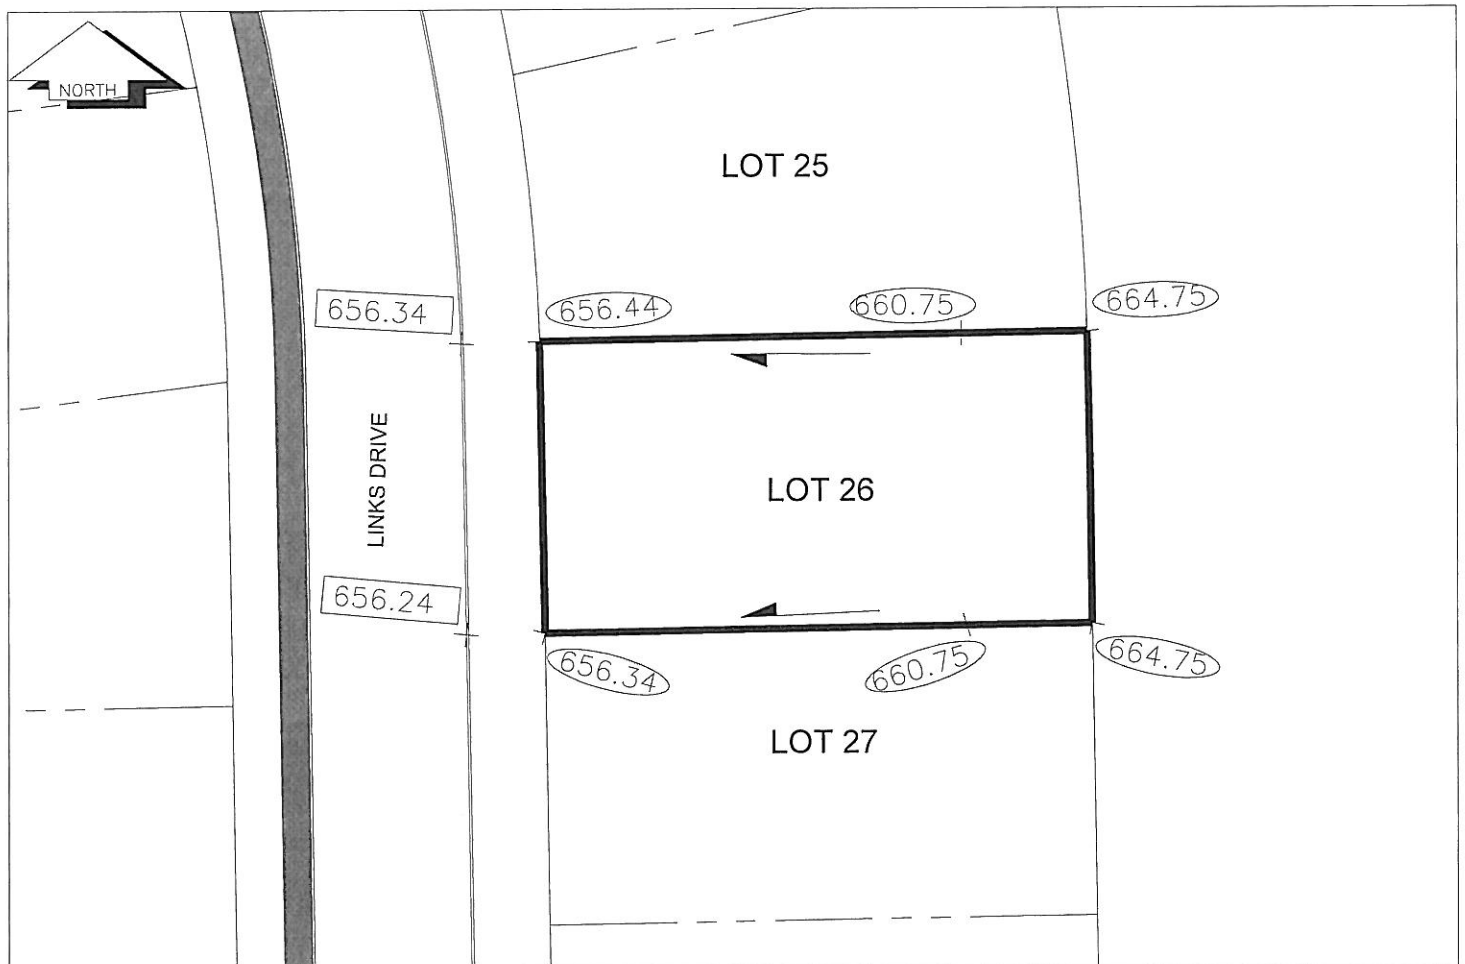

City of Prince George
HISTORY SHEET
LOT GRADING INFORMATION

PID: 027615111

Scale: 1:500

Legal: LOT 27

D.L.: 4377

PLAN: BCP37759


Address: 2644 LINKS DRIVE

Notes:

1. THE OCCUPANCY PERMIT WILL BE ISSUED BY THE CITY OF PRINCE GEORGE WHEN THE LOT GRADING AND/OR DRAINAGE SWALES CONFORM TO THE DESIGN AND TO THE SATISFACTION OF THE CITY OF PRINCE GEORGE BUILDING INSPECTOR.
2. ELEVATIONS SHOWN ARE FINAL LOT ELEVATIONS

742.40 FINAL LOT ELEVATION
741.90 TOP OF CURB ELEVATION
DRAINAGE DIRECTION

THE INFORMATION CONTAINED HEREIN IS FOR INTERNAL USE ONLY.
NOT TO BE RELIED UPON UNLESS CONFIRMED BY THE SITE INSPECTION AND/OR INVESTIGATION

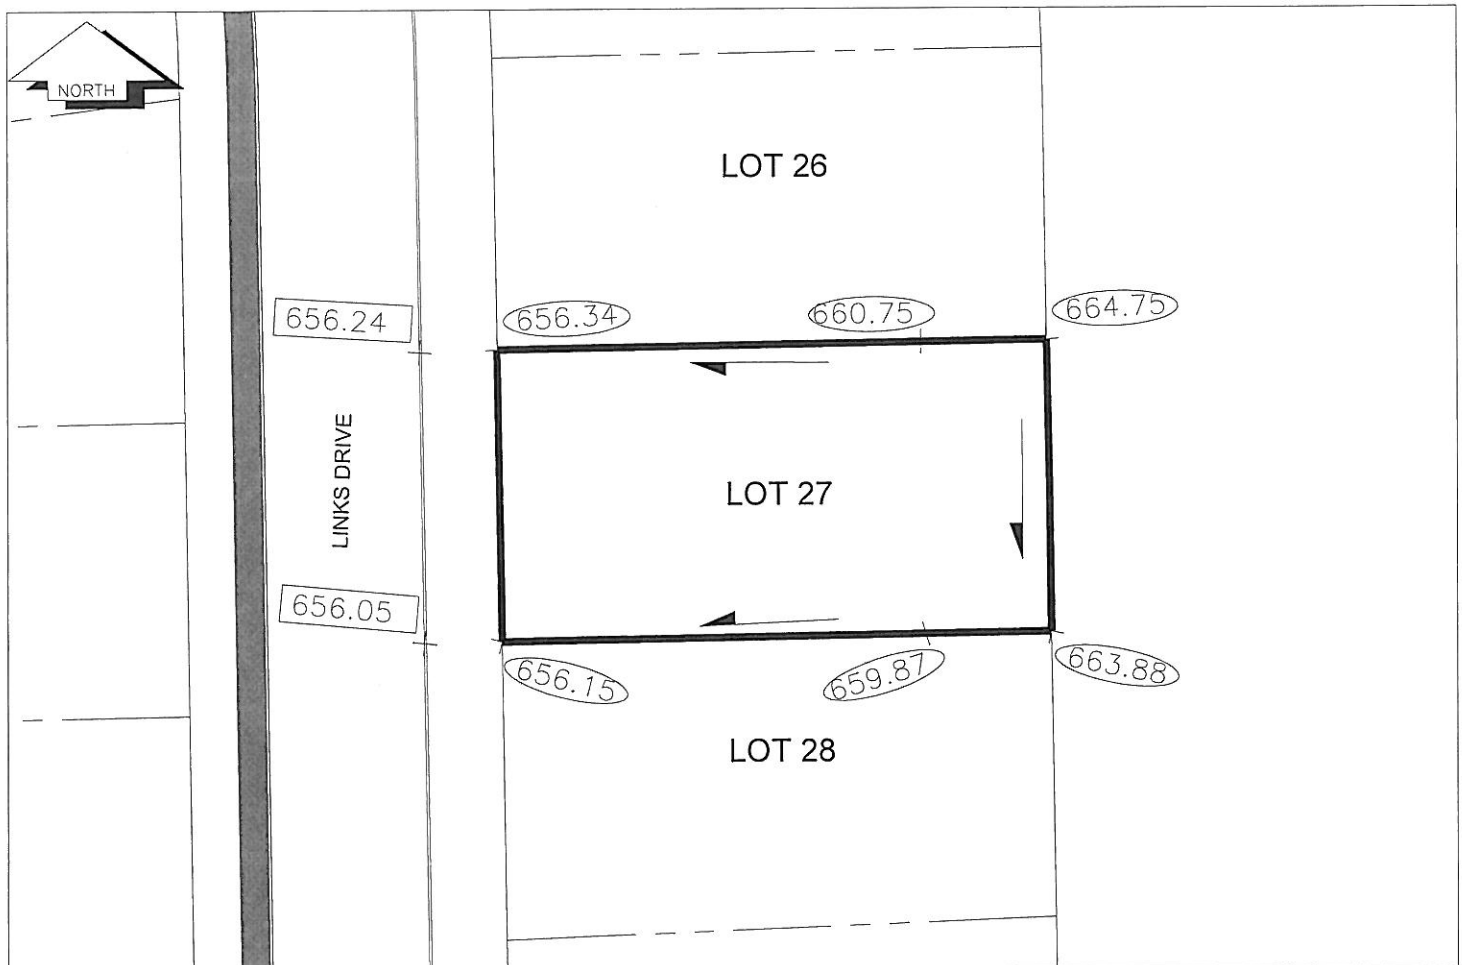

City of Prince George
HISTORY SHEET
LOT GRADING INFORMATION

PID: 027615120

Scale: 1:500

Legal: LOT 28

D.L.: 4377

PLAN: BCP37759

Address: 2638 LINKS DRIVE


Notes:

1. THE OCCUPANCY PERMIT WILL BE ISSUED BY THE CITY OF PRINCE GEORGE WHEN THE LOT GRADING AND/OR DRAINAGE SWALES CONFORM TO THE DESIGN AND TO THE SATISFACTION OF THE CITY OF PRINCE GEORGE BUILDING INSPECTOR.

2. ELEVATIONS SHOWN ARE FINAL LOT ELEVATIONS

742.40 FINAL LOT ELEVATION
741.90 TOP OF CURB ELEVATION
DRAINAGE DIRECTION

THE INFORMATION CONTAINED HEREIN IS FOR INTERNAL USE ONLY.
NOT TO BE RELIED UPON UNLESS CONFIRMED BY THE SITE INSPECTION AND/OR INVESTIGATION

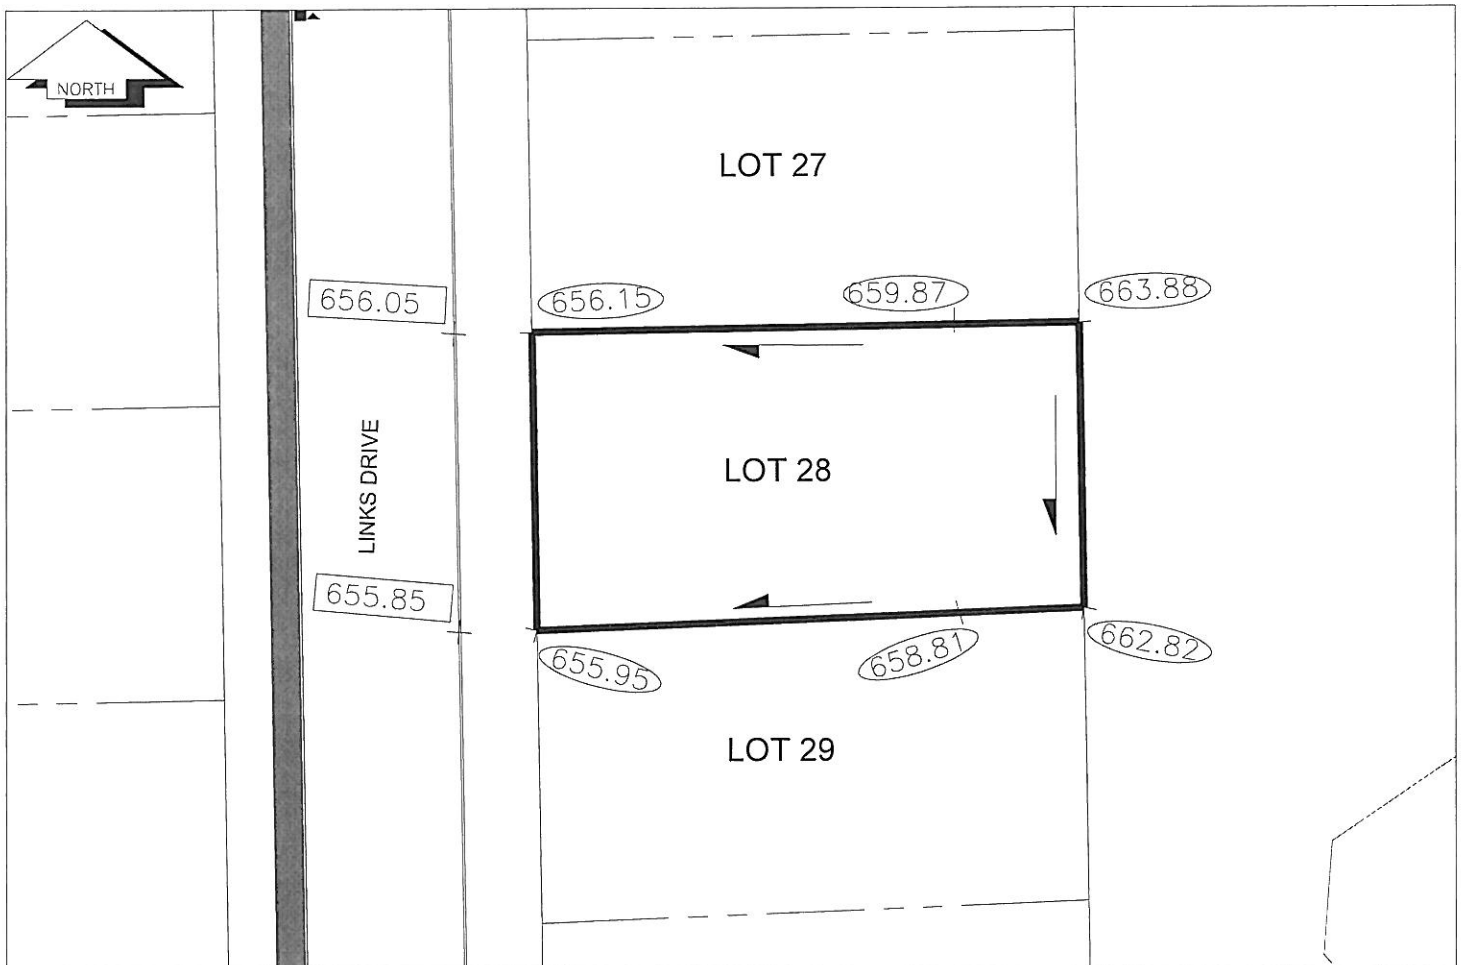

City of Prince George
HISTORY SHEET
LOT GRADING INFORMATION

PID: 027615138

Scale: 1:500

Legal: LOT 29

D.L.: 4377

PLAN: BCP37759


Address: 2632 LINKS DRIVE

Notes:

1. THE OCCUPANCY PERMIT WILL BE ISSUED BY THE CITY OF PRINCE GEORGE WHEN THE LOT GRADING AND/OR DRAINAGE SWALES CONFORM TO THE DESIGN AND TO THE SATISFACTION OF THE CITY OF PRINCE GEORGE BUILDING INSPECTOR.
2. ELEVATIONS SHOWN ARE FINAL LOT ELEVATIONS

742.40 FINAL LOT ELEVATION
741.90 TOP OF CURB ELEVATION
DRAINAGE DIRECTION

THE INFORMATION CONTAINED HEREIN IS FOR INTERNAL USE ONLY.
NOT TO BE RELIED UPON UNLESS CONFIRMED BY THE SITE INSPECTION AND/OR INVESTIGATION

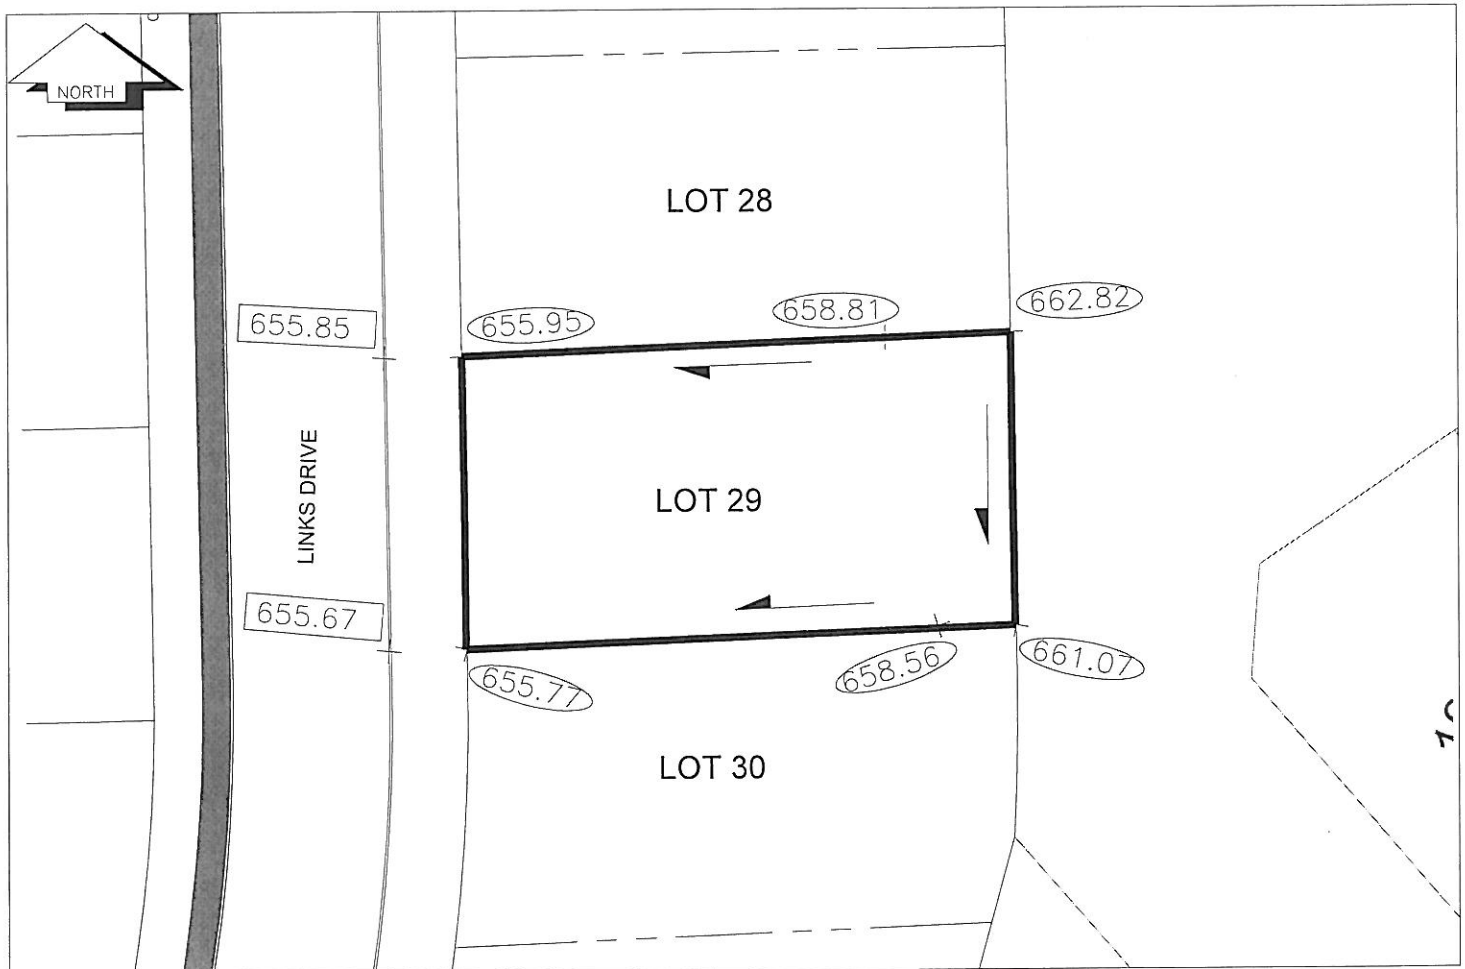

City of Prince George
HISTORY SHEET
LOT GRADING INFORMATION

PID: 027615146

Scale: 1:500

Legal: LOT 30

D.L.: 4377

PLAN: BCP37759


Address: 2626 LINKS DRIVE

Notes:

1. THE OCCUPANCY PERMIT WILL BE ISSUED BY THE CITY OF PRINCE GEORGE WHEN THE LOT GRADING AND/OR DRAINAGE SWALES CONFORM TO THE DESIGN AND TO THE SATISFACTION OF THE CITY OF PRINCE GEORGE BUILDING INSPECTOR.
2. ELEVATIONS SHOWN ARE FINAL LOT ELEVATIONS

742.40 FINAL LOT ELEVATION
741.90 TOP OF CURB ELEVATION
DRAINAGE DIRECTION

THE INFORMATION CONTAINED HEREIN IS FOR INTERNAL USE ONLY.
NOT TO BE RELIED UPON UNLESS CONFIRMED BY THE SITE INSPECTION AND/OR INVESTIGATION

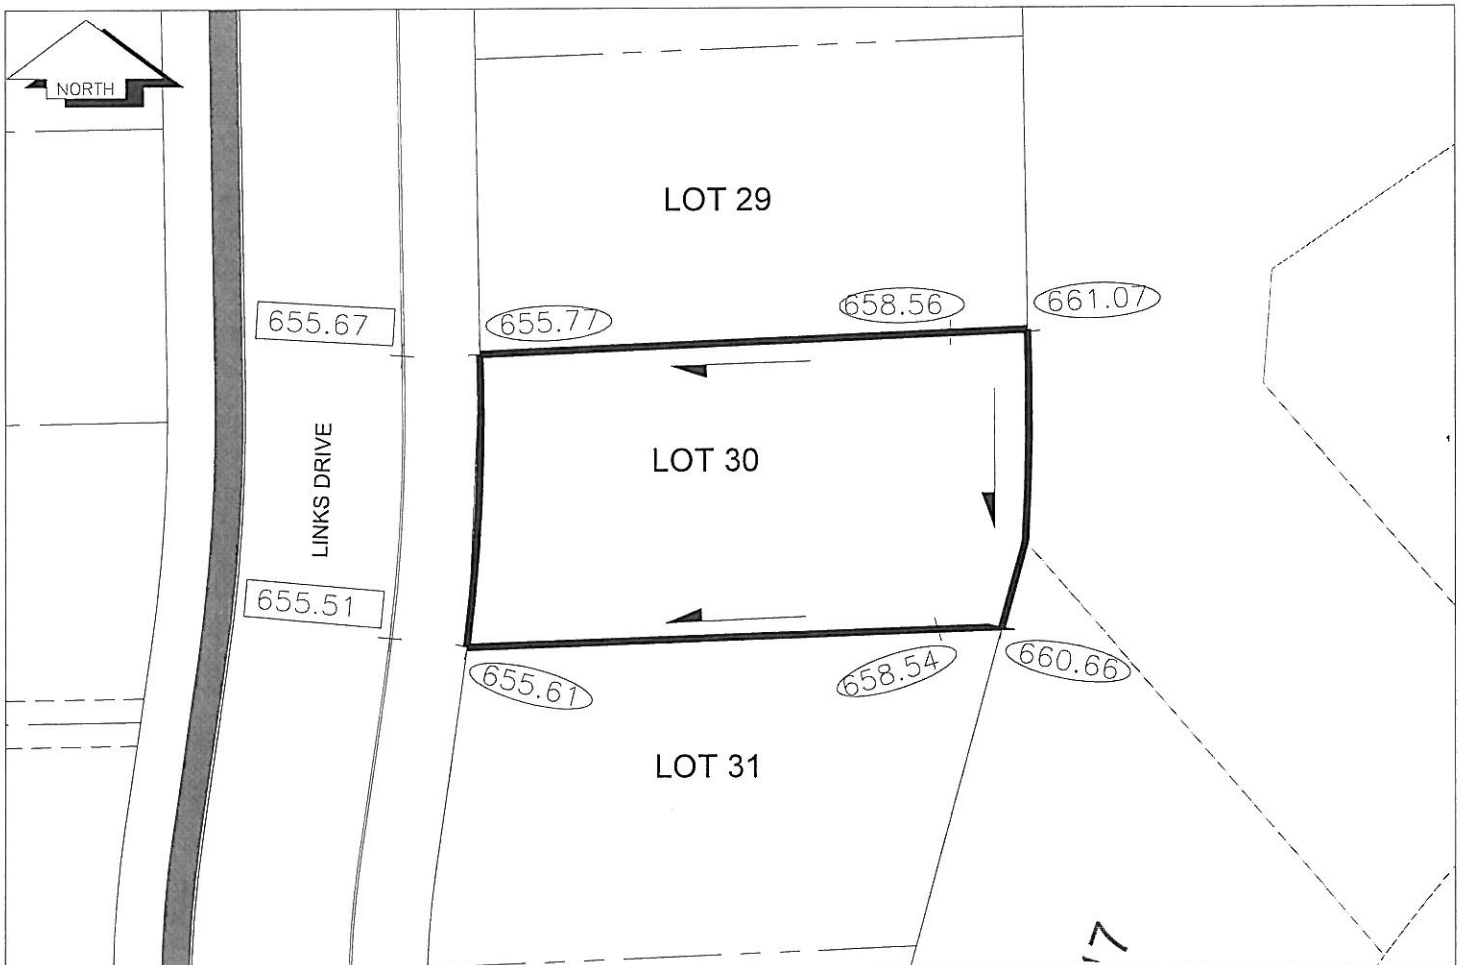

City of Prince George
HISTORY SHEET
LOT GRADING INFORMATION

PID: 027615154

Scale: 1:500

Legal: LOT 31

D.L.: 4377

PLAN: BCP37759


Address: 2620 LINKS DRIVE

Notes:

1. THE OCCUPANCY PERMIT WILL BE ISSUED BY THE CITY OF PRINCE GEORGE WHEN THE LOT GRADING AND/OR DRAINAGE SWALES CONFORM TO THE DESIGN AND TO THE SATISFACTION OF THE CITY OF PRINCE GEORGE BUILDING INSPECTOR.
2. ELEVATIONS SHOWN ARE FINAL LOT ELEVATIONS

(742.40) FINAL LOT ELEVATION
(741.90) TOP OF CURB ELEVATION
DRAINAGE DIRECTION

THE INFORMATION CONTAINED HEREIN IS FOR INTERNAL USE ONLY.
NOT TO BE RELIED UPON UNLESS CONFIRMED BY THE SITE INSPECTION AND/OR INVESTIGATION

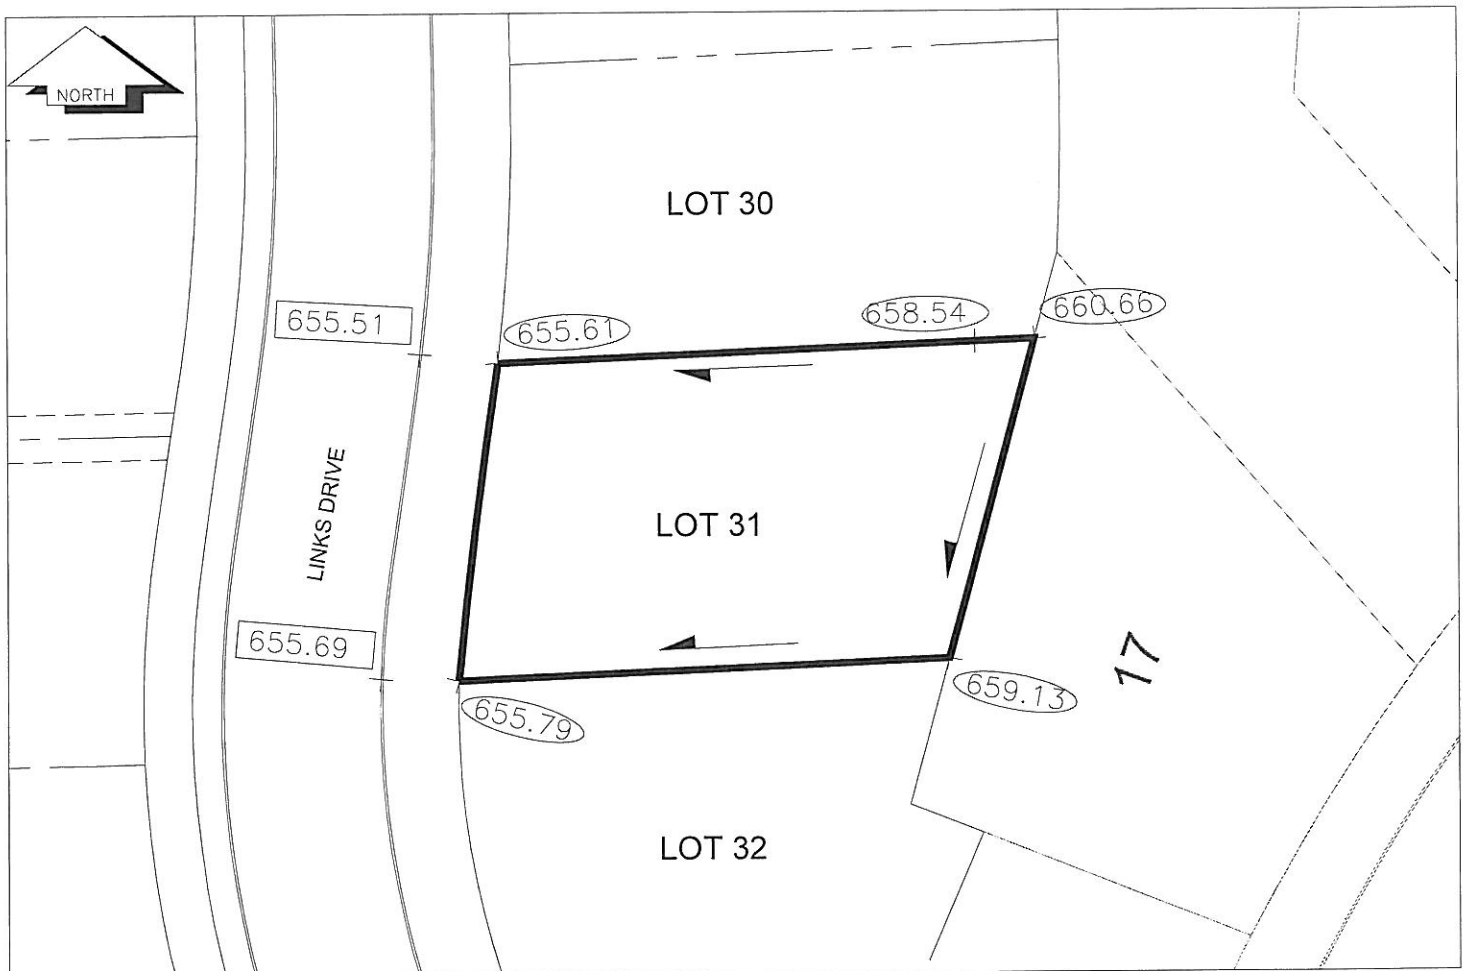

City of Prince George
HISTORY SHEET
LOT GRADING INFORMATION

PID: 027615162

Scale: 1:500

Legal: LOT 32

D.L.: 4377

PLAN: BCP37759

Address: 2614 LINKS DRIVE

Notes:

1. THE OCCUPANCY PERMIT WILL BE ISSUED BY THE CITY OF PRINCE GEORGE WHEN THE LOT GRADING AND/OR DRAINAGE SWALES CONFORM TO THE DESIGN AND TO THE SATISFACTION OF THE CITY OF PRINCE GEORGE BUILDING INSPECTOR.
2. ELEVATIONS SHOWN ARE FINAL LOT ELEVATIONS

742.40 FINAL LOT ELEVATION
741.90 TOP OF CURB ELEVATION
DRAINAGE DIRECTION

THE INFORMATION CONTAINED HEREIN IS FOR INTERNAL USE ONLY.
NOT TO BE RELIED UPON UNLESS CONFIRMED BY THE SITE INSPECTION AND/OR INVESTIGATION

