

DATE	DRAWING ISSUE	APPROVED



NO.	DATE	REVISION	BY	APPROVED

BID GROUP
 LOT 1, DISTRICT LOTS 749 AND 750, CARIBOO DISTRICT, PLAN EPP9173
 CONDITION ASSESSMENT AND PRELIMINARY SERVING STUDY

SCALE:	DATE:	REVISION
1:1250	20/03/13	B

DESIGNED BY: BRL
 FILE#: 818-001-03
 DRAWN BY: BRL
 DWG#: FIGURE 4
 SHEET
 CHECKED BY: CM
 DATE: 20/03/13

NOTE:
 TOA=TOP OF ASPHALT
 TOC=TOP OF CURB

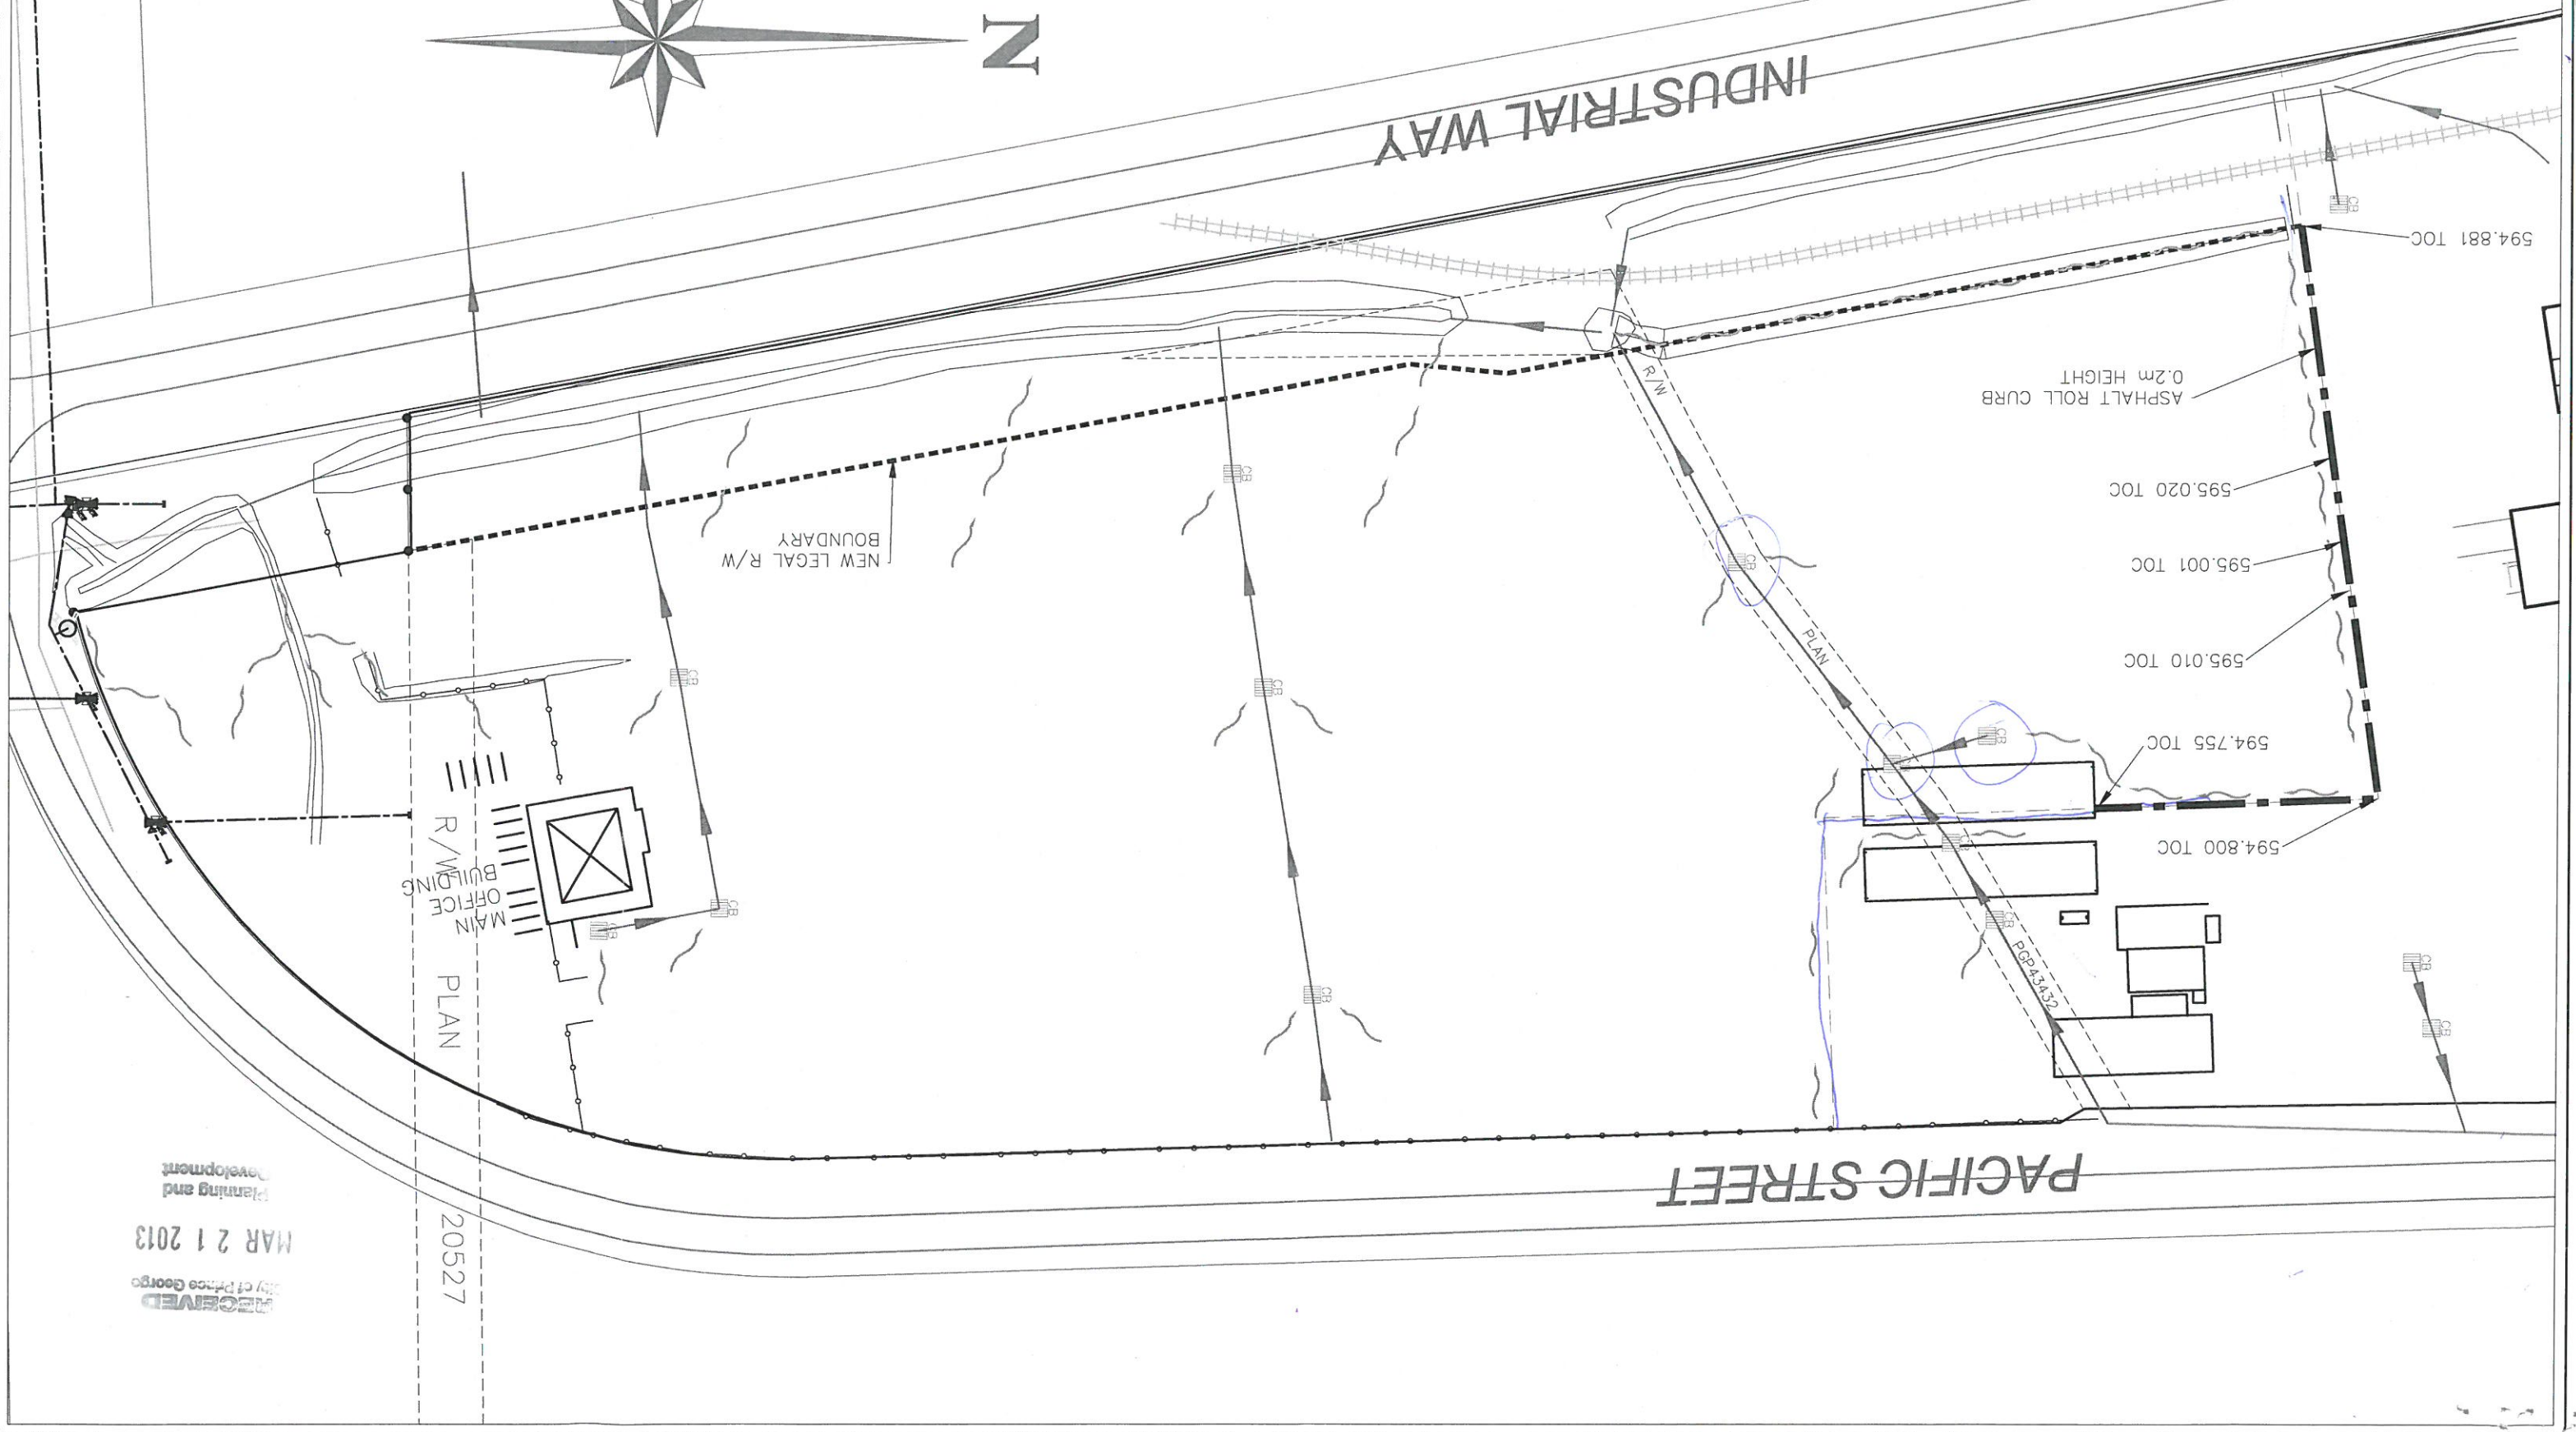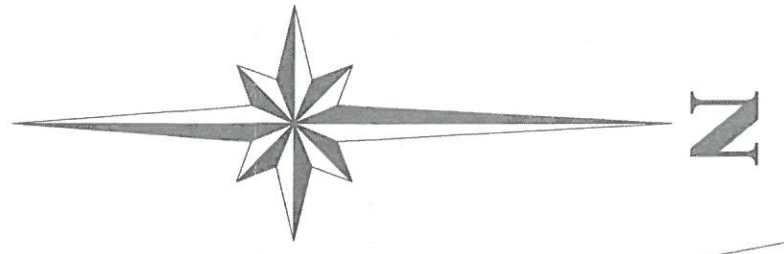

RECEIVED
 City of Prince George
 Planning and Development
 MAR 21 2013
 20527