

City of Prince George

HISTORY SHEET

PID: 029-840-597

Scale: 1:2000

Legal: LOT 1

D.L.: 748

PLAN: EPP46674

Address: 7180 BOUNDARY COURT

Sanitary Connection:#	SIZE: 150mmØ	MATERIAL: PVC	INV. AT RL 668.11m (BOUNDARY AVE.)	INV. AT RL 668.44m (BOUNDARY CRT.) CONNECTED
Water Connection:#	SIZE: 150mmØ	MATERIAL: PVC	INV. AT RL 668.00m (BOUNDARY AVE.)	INV. AT RL 667.01m (BOUNDARY CRT.) CONNECTED
Storm Connection:#	SIZE: 250mmØ	MATERIAL: PVC	INV. AT RL 668.33m (BOUNDARY AVE.)	INV. AT RL 667.24m (BOUNDARY CRT.) CONNECTED

Cash Receipt No's:	WATER	SANITARY	STORM
--------------------	-------	----------	-------

CURB FROM PROPERTY LINE	6m	PAVEMENT WIDTH	13m
-------------------------	----	----------------	-----

HYDRO	75mm DB2	U/G CONNECTION	✓
-------	----------	----------------	---


TELEPHONE	100mm DB2	U/G CONNECTION	✓
-----------	-----------	----------------	---

GAS	42 PROP/P.E.
-----	--------------

Information Sheets: REF. DWGS. L&M ENGINEERING LTD. JOB. 1282-11 DWGS.

Comments:	CS CURB STOP CO CLEAN OUT	SDW WATER SERVICE STORM SERVICE SANITARY SERVICE	TCH HYDRO SERVICE CABLE SERVICE TELECOMMUNICATIONS	GAS GAS E ELECTRICAL
-----------	------------------------------	--	--	-------------------------

**THE INFORMATION CONTAINED HEREIN IS FOR INTERNAL USE ONLY.
NOT TO BE RELIED UPON UNLESS CONFIRMED BY THE SITE INSPECTION AND/OR INVESTIGATION**

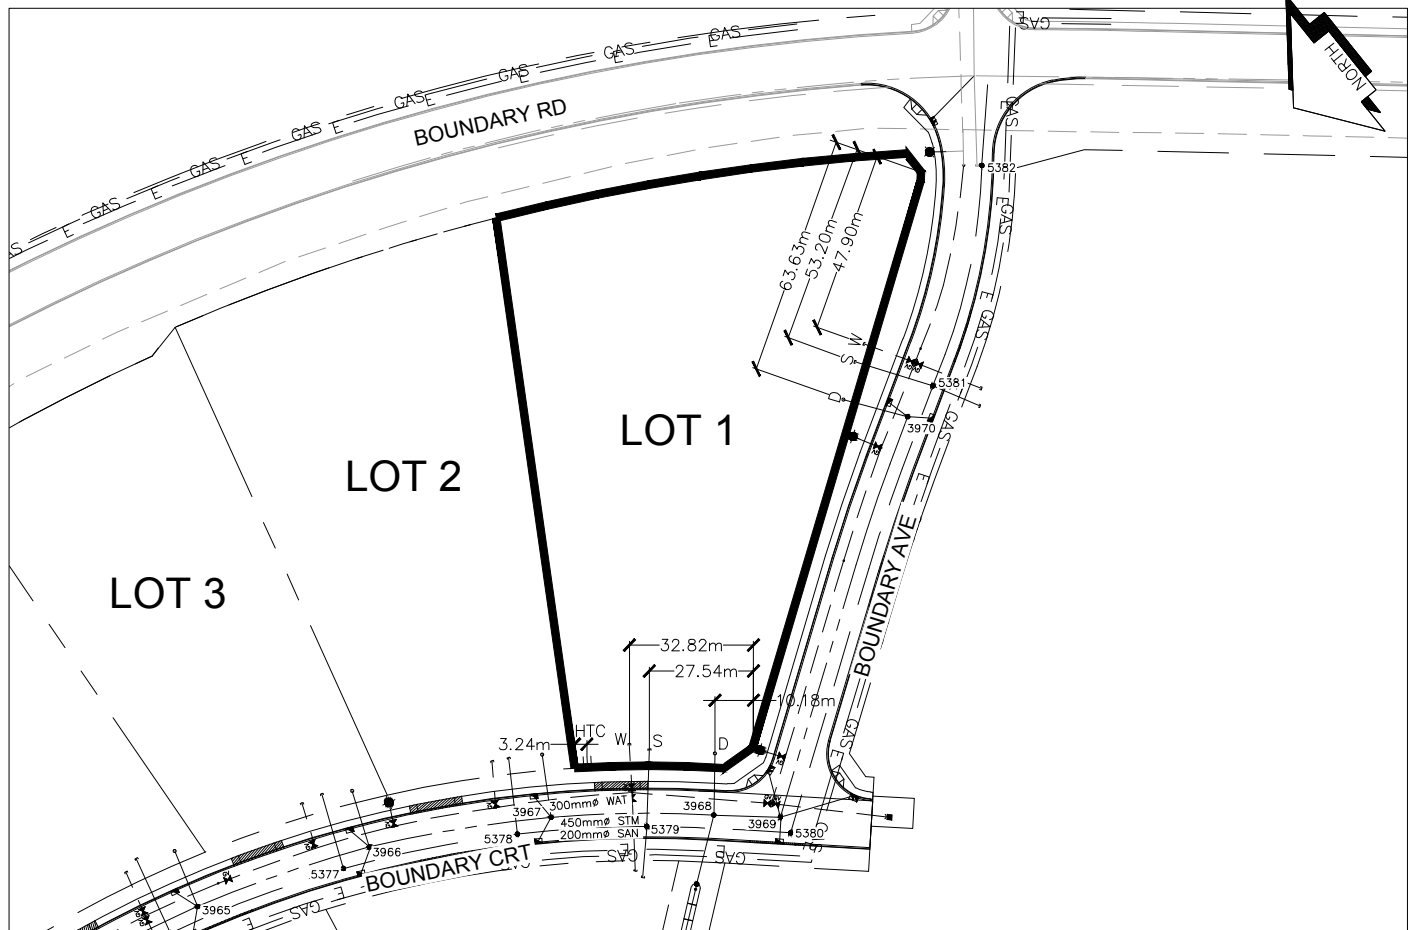

SANITARY, STORM & WATER SERVICE INVERTS AT BOUNDARY AVE.	SANITARY	WATER	STORM
1. Lot service installed directly into San. M.H. <u>5381</u>	N/A	N/A	N/A
1. Lot service installed directly into Stm. M.H. <u>3970</u>	N/A	N/A	N/A
2. Main Size at connection point is	MH	300mmØ	MH
3. Invert of service at main conn. stub point is	667.52m	667.96m	667.98
4. Invert at service end is	668.28m	668.04m	668.38m
5. Cover at property line in meters	2.54m	2.65m	2.25m
6. Survey Date:AUG 2014 Book Ref.:1282-11 By:L&M ENGINEERING LTD			

SANITARY, STORM & WATER SERVICE INVERTS AT BOUNDARY CRT.	SANITARY	WATER	STORM
1. Lot service installed directly into San. M.H. <u>5379</u>	N/A	N/A	N/A
1. Lot service installed directly into Stm. M.H. <u>3968</u>	N/A	N/A	N/A
2. Main Size at connection point is	MH	300mmØ	MH
3. Invert of service at main conn. stub point is	668.29m	667.00m	667.10m
4. Invert at service end is	668.48m	667.03m	667.28m
5. Cover at property line in meters	1.68m	3.14m	2.69m
6. Survey Date:AUG 2014 Book Ref.:1282-11 By:L&M ENGINEERING LTD			

SANITARY HISTORY:

DATE INSTALLED: AUG 2014

INSTALLED BY: BOUNDARY ROAD BUILDERS LTD

SANITARY SERVICE WAS INSULATED

WATER HISTORY:

DATE INSTALLED: AUG 2014

INSTALLED BY: BOUNDARY ROAD BUILDERS LTD

STORM HISTORY:

DATE INSTALLED: AUG 2014

INSTALLED BY: BOUNDARY ROAD BUILDERS LTD

City of Prince George
HISTORY SHEET
LOT GRADING INFORMATION

PID: 029-840-597

Scale: 1:2000

Legal: LOT 1


D.L.: 748

PLAN: EPP46674

Address: 7180 BOUNDARY COURT

Notes:

1. THE OCCUPANCY PERMIT WILL BE ISSUED BY THE CITY OF PRINCE GEORGE WHEN THE LOT GRADING AND/OR DRAINAGE SWALES CONFORM TO THE DESIGN AND TO THE SATISFACTION OF THE CITY OF PRINCE GEORGE BUILDING INSPECTOR.
2. ELEVATIONS SHOWN ARE FINAL LOT ELEVATIONS

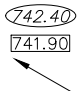 FINAL LOT ELEVATION
TOP OF CURB ELEVATION
DRAINAGE DIRECTION

THE INFORMATION CONTAINED HEREIN IS FOR INTERNAL USE ONLY.
NOT TO BE RELIED UPON UNLESS CONFIRMED BY THE SITE INSPECTION AND/OR INVESTIGATION

