


SURVEY NOTES:
 1. TOPOGRAPHIC AND PLANIMETRIC SURVEY PERFORMED SEPT.
 2018 BY HBH LAND SURVEYING LTD.

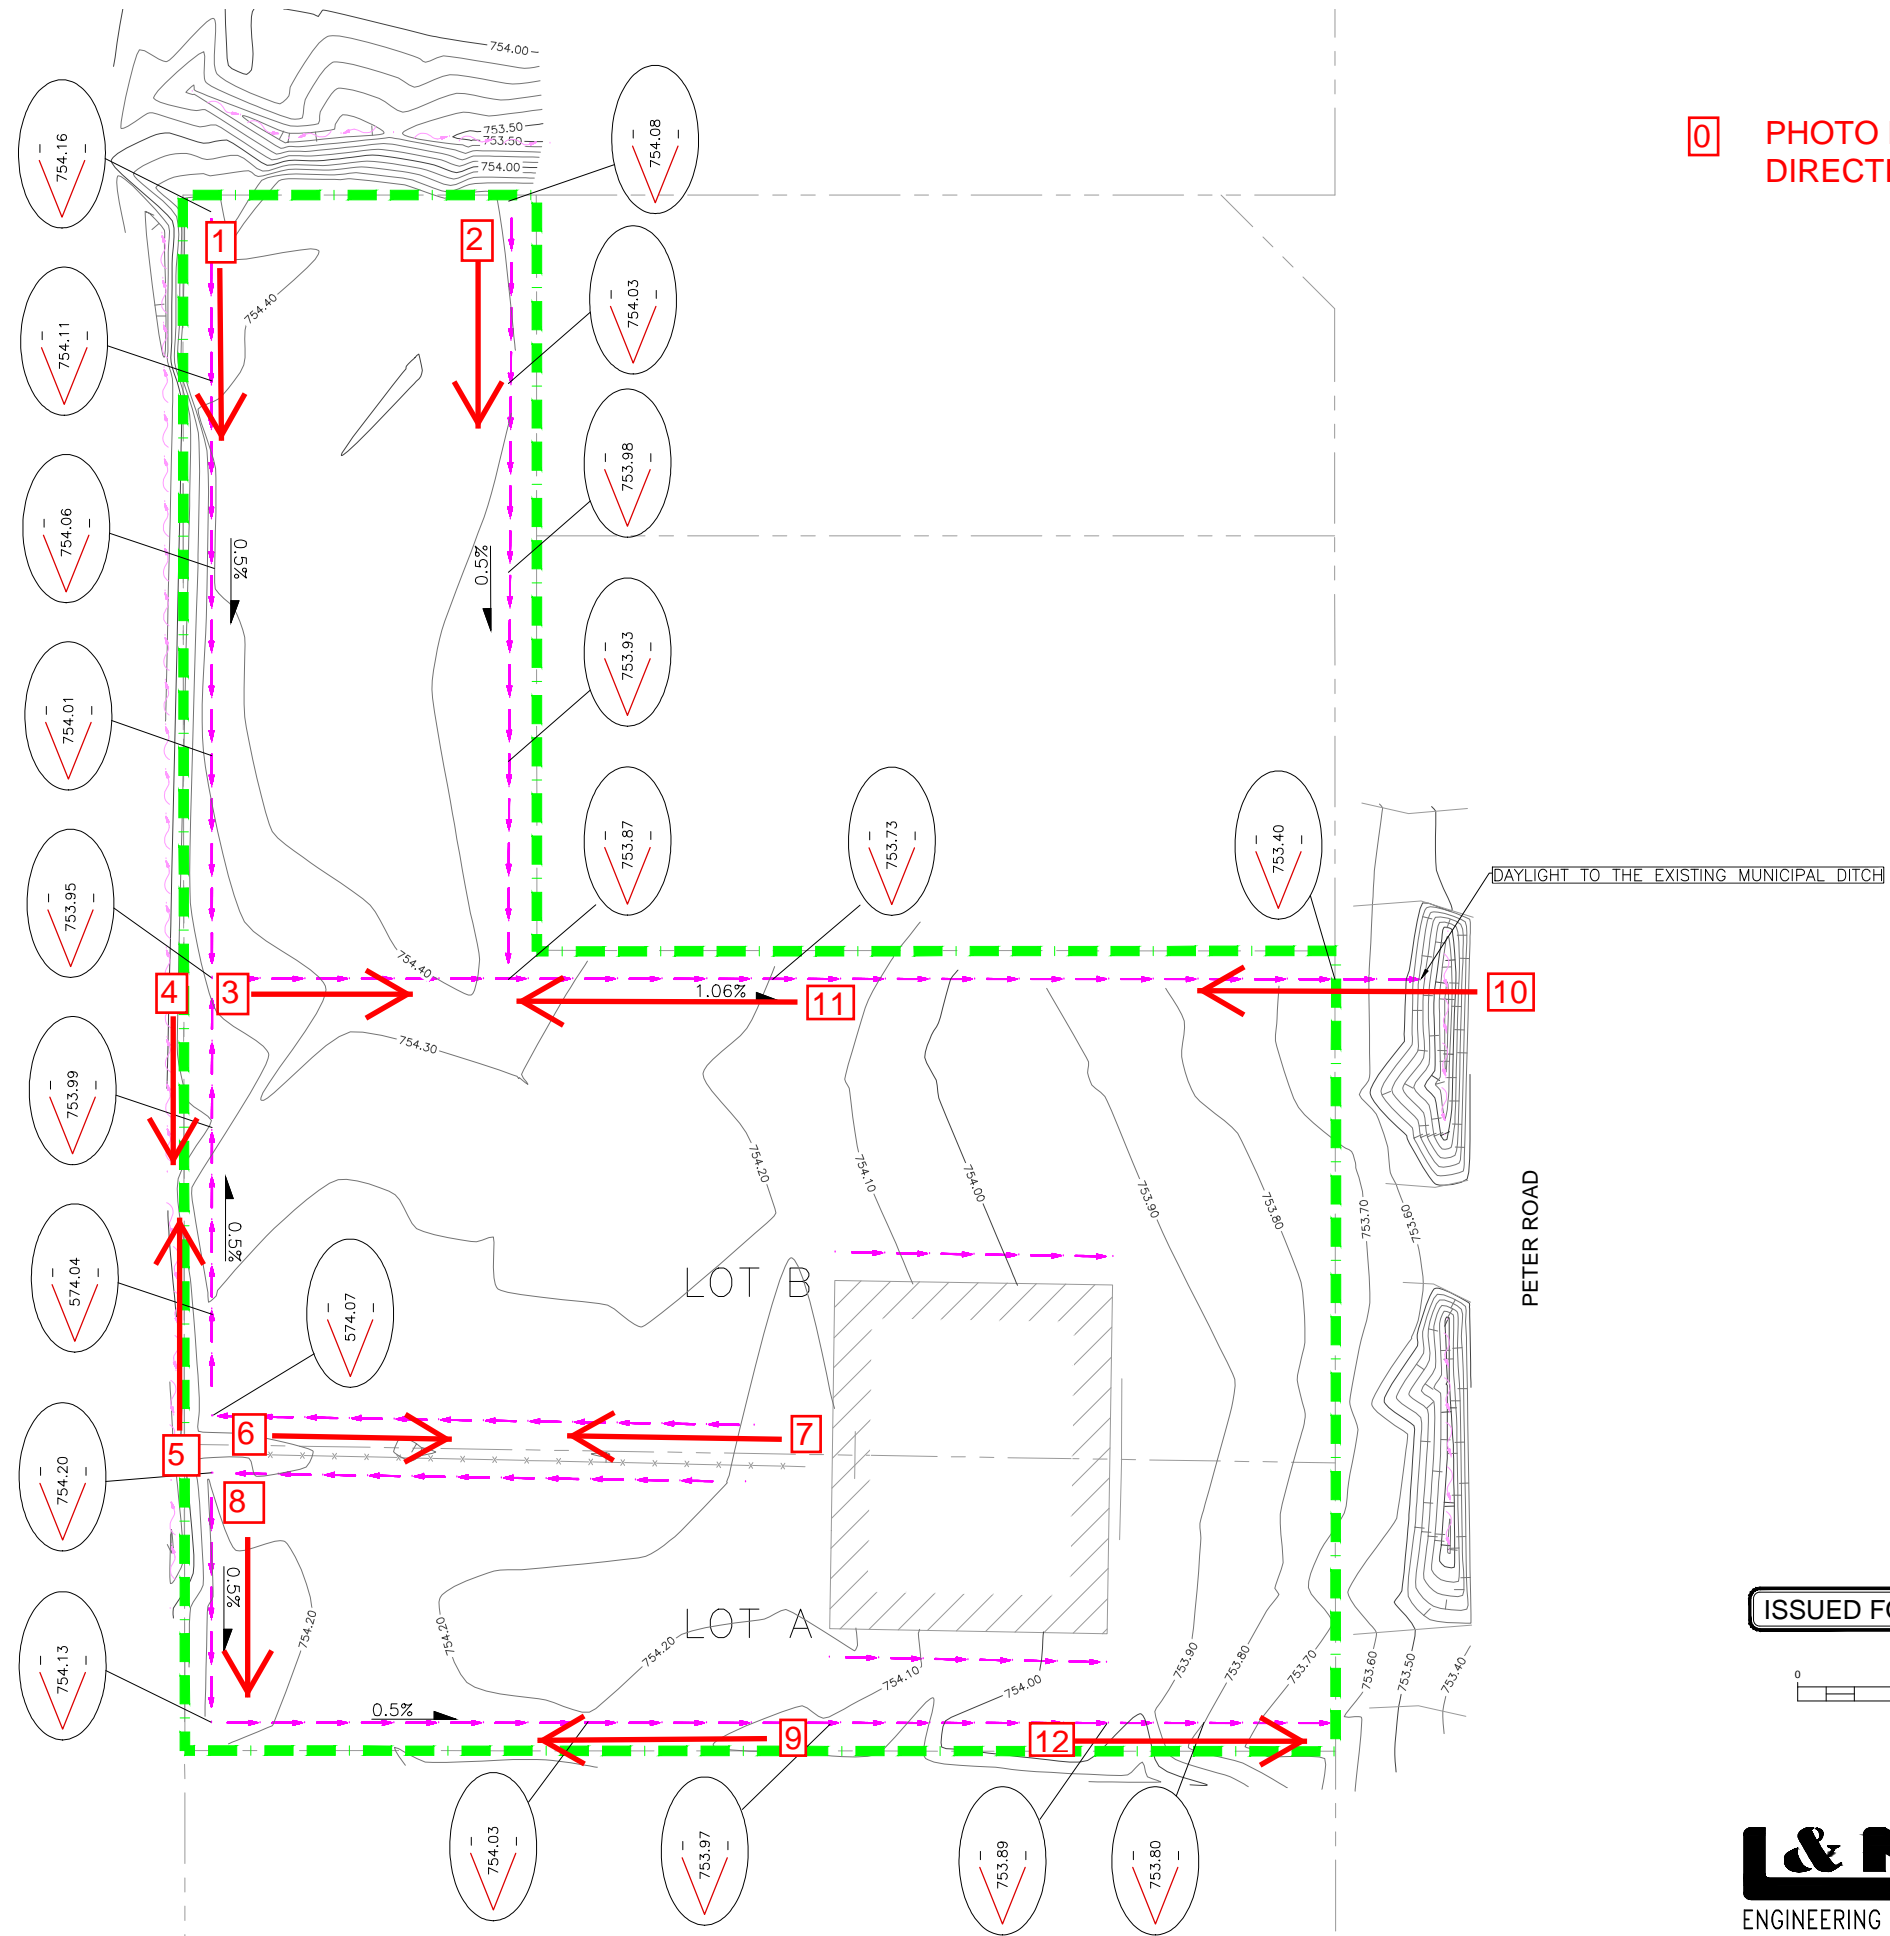

0 PHOTO NUMBER AND DIRECTION

LEGEND	
EXISTING	
	EX. TEST PIT & DRILL HOLE
	EX. BENCHMARK & SURVEY HUBS
	EX. IPS & ISM's
	EX. LEGAL LINE
	EX. LEGAL R.O.W. & EASEMENT
	EX. SANITARY & MANHOLE
	EX. SANITARY FORCE MAIN
	EX. STORM & MANHOLE
	EX. SINGLE & DOUBLE CATCHBASIN c/w CB LEADS
	EX. CATCHBASIN MANHOLE
	EX. CULVERT
	EX. FIRE HYDRANT & VALVE ASSEMBLY
	EX. WATERMAIN & VALVE
	EX. BLOW-OFF ASSEMBLY
	EX. CURB STOP
	EX. ROAD & SIDEWALK
	EX. ROAD SIGN(S)
	EX. SHOULDER
	EX. TOP OF SLOPE
	EX. TOE OF SLOPE
	EX. DITCH or SWALE
	EX. FENCE
	EX. OVERHEAD LINES
	EX. UNDERGROUND LINES
	EX. POWER POLE & ANCHOR
	EX. GAS MAIN
PROPOSED	
	PR. LEGAL LINE
	PR. LEGAL R.O.W. & EASEMENT
	PR. SANITARY & MANHOLE
	PR. STORM & MANHOLE
	PR. SINGLE & DOUBLE CATCHBASIN c/w CB LEADS
	PR. CATCHBASIN MANHOLE
	PR. CULVERT
	PR. DITCH or SWALE
	PR. FIRE HYDRANT & VALVE ASSEMBLY
	PR. WATERMAIN & VALVE
	PR. GRAVEL SHOULDER
	PR. ASPHALT
	PR. CURB & SIDEWALK
	PR. ROAD SIGN(S)



DRAWN:	KP
CHECKED:	TAF
ENGINEER:	TAF
SURVEY FILE:	
DRAWING FILE:	C3D15 1652-01 BASE.dwg
CORRESPONDENCE:	CPG
GRID:	
DATE:	OCTOBER 2018
SCALES:	FULL 1:200 HALF 1:400

RANDY MCCABE
 8385 & 8387 PETER ROAD
 LOT GRADING

CONSULTANTS PROJECT No.
1652-01
 DRAWING No.
C001

SHEET No.	REV. No.
1 OF 1	0

ISSUED FOR APPROVAL



L&M
 ENGINEERING LIMITED
 1210 FOURTH AVENUE
 PRINCE GEORGE, B.C.
 V2L 3J4
 TEL. (250) 562-1977
 FAX (250) 562-1967

G:\Job Files\1652-01 - Peter Road Lot Grading\Design\C3D15 1652-01 BASE.dwg