


SURVEY NOTES:
 1. TOPOGRAPHIC AND PLANIMETRIC SURVEY PERFORMED SEPT.
 2018 BY HBH LAND SURVEYING LTD.

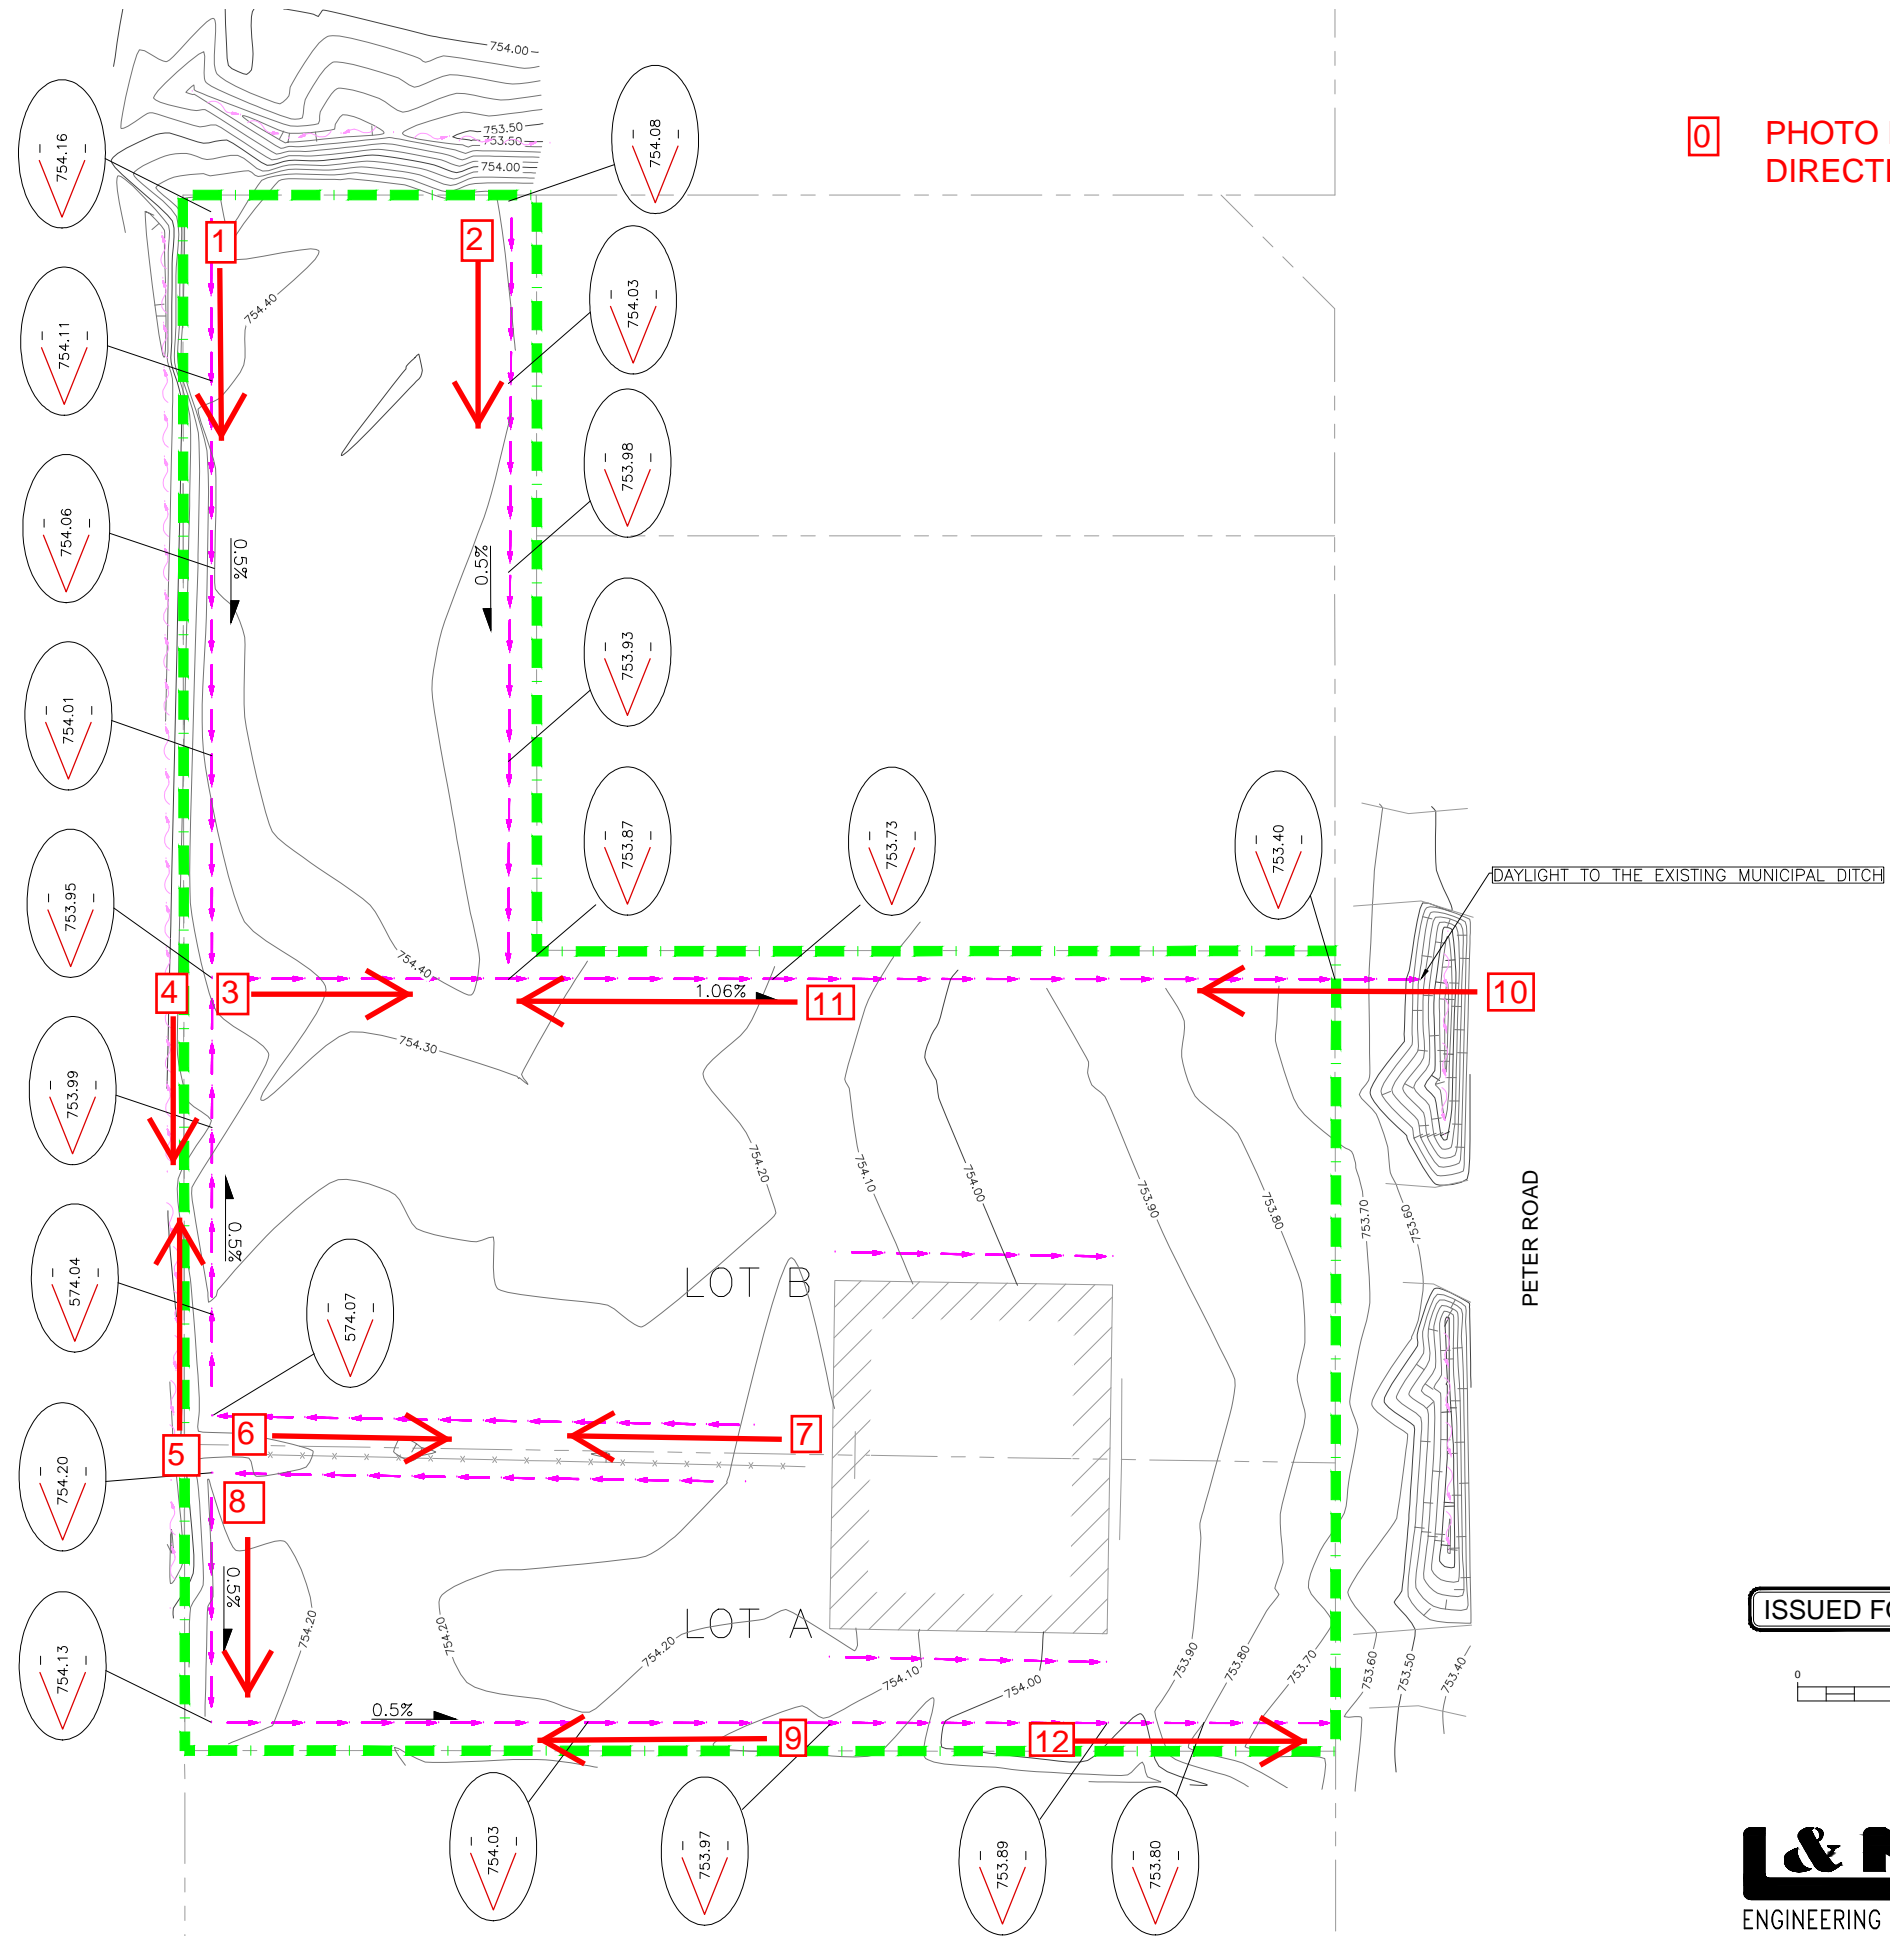

0 PHOTO NUMBER AND DIRECTION

LEGEND									
EXISTING									
	EX. TEST PIT & DRILL HOLE								
	EX. BENCHMARK & SURVEY HUBS								
	EX. IPS & ISM's								
	EX. LEGAL LINE								
	EX. LEGAL R.O.W. & EASEMENT								
	EX. SANITARY & MANHOLE								
	EX. SANITARY FORCE MAIN								
	EX. STORM & MANHOLE								
	EX. SINGLE & DOUBLE CATCHBASIN c/w CB LEADS								
	EX. CATCHBASIN MANHOLE								
	EX. CULVERT								
	EX. FIRE HYDRANT & VALVE ASSEMBLY								
	EX. WATERMAIN & VALVE								
	EX. BLOW-OFF ASSEMBLY								
	EX. CURB STOP								
	EX. ROAD & SIDEWALK								
	EX. ROAD SIGN(S)								
	EX. SHOULDER								
	EX. TOP OF SLOPE								
	EX. TOE OF SLOPE								
	EX. DITCH or SWALE								
	EX. FENCE								
	EX. OVERHEAD LINES								
	EX. UNDERGROUND LINES								
	EX. POWER POLE & ANCHOR								
	EX. GAS MAIN								
PROPOSED									
	PR. LEGAL LINE								
	PR. LEGAL R.O.W. & EASEMENT								
	PR. SANITARY & MANHOLE								
	PR. STORM & MANHOLE								
	PR. SINGLE & DOUBLE CATCHBASIN c/w CB LEADS								
	PR. CATCHBASIN MANHOLE								
	PR. CULVERT								
	PR. DITCH or SWALE								
	PR. FIRE HYDRANT & VALVE ASSEMBLY								
	PR. WATERMAIN & VALVE								
	PR. GRAVEL SHOULDER								
	PR. ASPHALT								
	PR. CURB & SIDEWALK								
	PR. ROAD SIGN(S)								
<table border="1"> <tr> <td>0</td> <td>12/10/18</td> <td>ISSUED FOR APPROVAL</td> <td>KP</td> </tr> <tr> <td>No.</td> <td>DATE</td> <td>REVISION</td> <td>DR.</td> </tr> </table>		0	12/10/18	ISSUED FOR APPROVAL	KP	No.	DATE	REVISION	DR.
0	12/10/18	ISSUED FOR APPROVAL	KP						
No.	DATE	REVISION	DR.						




DRAWN:	KP
CHECKED:	TAF
ENGINEER:	TAF
SURVEY FILE:	
DRAWING FILE:	C3D15 1652-01 BASE.dwg
CORRESPONDENCE:	CPG
GRID:	
DATE:	OCTOBER 2018
SCALES:	FULL 1:200 HALF 1:400

RANDY MCCABE
 8385 & 8387 PETER ROAD
 LOT GRADING

CONSULTANTS PROJECT No.
1652-01
 DRAWING No.
C001

SHEET No.
 1 OF 1
 REV. No.
 0

ISSUED FOR APPROVAL

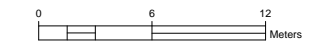

L & M
 ENGINEERING LIMITED
 1210 FOURTH AVENUE
 PRINCE GEORGE, B.C.
 V2L 3J4
 TEL. (250) 562-1977
 FAX (250) 562-1967

G:\Jobs_Files\1652-01 - Peter Road Lot Grading\Design\C3D15 1652-01 BASE.dwg