


1. TOPOGRAPHIC AND PLANIMETRIC SURVEY PERFORMED SEPT,
2018 BY HBH LAND SURVEYING LTD.

This information has been provided
subject to the *Federal Copyright Act*
and in accordance with the *Provincial*
Freedom of Information and Protection
of Privacy Act.

The City of Prince George does not represent or guarantee that the information contained in this document is accurate or reliable, and any person who relies on this information in this document does so at their own risk.

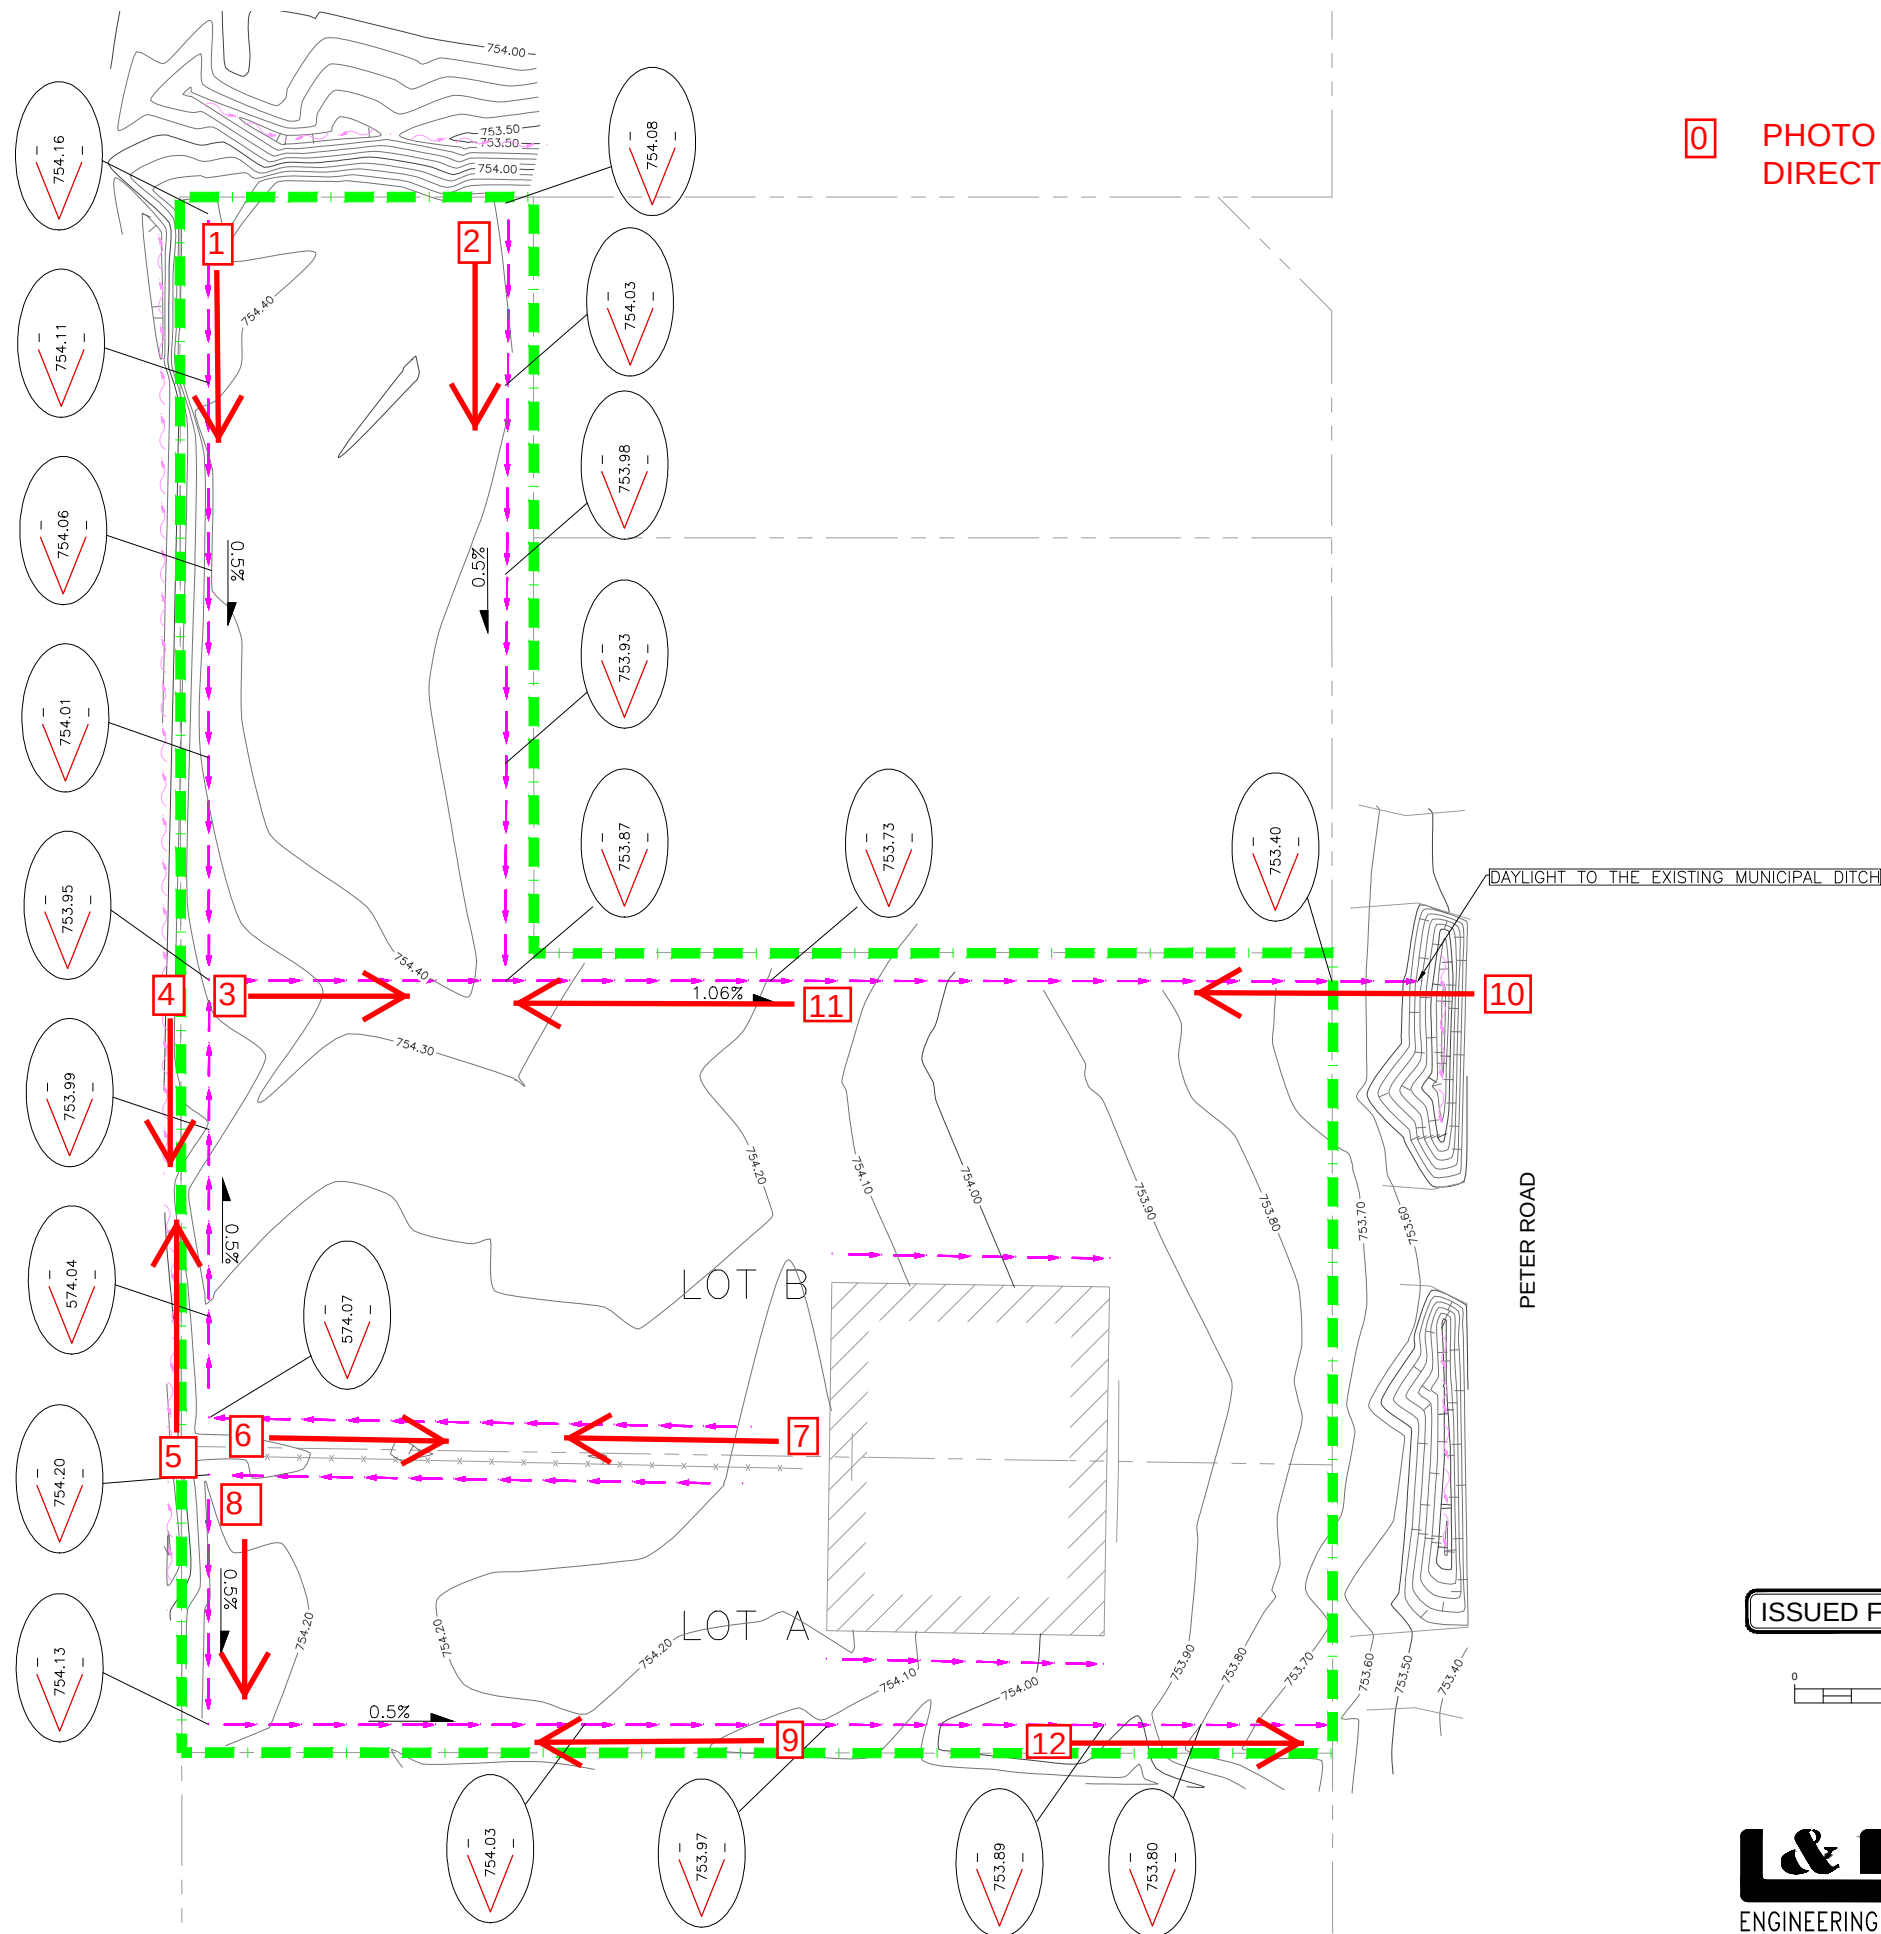

0 PHOTO NUMBER AND DIRECTION

LEGEND

EXISTING

	EX. TEST PIT & DRILL HOLE
	EX. BENCHMARK & SURVEY HUBS
	EX. IP's & ISM's
	EX. LEGAL LINE
	EX. LEGAL R.O.W. & EASEMENT
	EX. SANITARY & MANHOLE
	EX. SANITARY FORCE MAIN
	EX. STORM & MANHOLE
	EX. SINGLE & DOUBLE CATCHBASIN c/w CB LEADS
	EX. CATCHBASIN MANHOLE
	EX. CULVERT
	EX. FIRE HYDRANT & VALVE ASSEMBLY
	EX. WATERMAIN & VALVE
	EX. BLOW-OFF ASSEMBLY
	EX. CURB STOP
	EX. ROAD & SIDEWALK
	EX. ROAD SIGN(S)
	EX. SHOULDER
	EX. TOP OF SLOPE
	EX. TOE OF SLOPE
	EX. DITCH or SWALE
	EX. FENCE
	EX. OVERHEAD LINES
	EX. UNDERGROUND LINES
	EX. POWER POLE & ANCHOR
	EX. GAS MAIN

PROPOSED

	PR. LEGAL LINE
	PR. LEGAL R.O.W. & EASEMENT
	PR. SANITARY & MANHOLE
	PR. STORM & MANHOLE
	PR. SINGLE & DOUBLE CATCHBASIN c/w CB LEADS
	PR. CATCHBASIN MANHOLE
	PR. CULVERT
	PR. DITCH or SWALE
	PR. FIRE HYDRANT & VALVE ASSEMBLY
	PR. WATERMAIN & VALVE
	PR. GRAVEL SHOULDER
	PR. ASPHALT
	PR. CURB & SIDEWALK
	PR. ROAD SIGN(S)

0	12/10/18	ISSUED FOR APPROVAL		KP
NO.	DATE	REVISION		DP.



CITY OF
PRINCE GEORGE
Development Services

DRAWN:	KP
CHECKED:	TAF
ENGINEER:	TAF
SURVEY FILE:	
DRAWING FILE:	C3D15 1652-01 BASE.dwg
CORRESPONDENCE: CPG	
GRID:	
DATE: OCTOBER 2018	
SCALES:	FULL 1:200 HALF 1:400

8385 & 8387 PETER ROAD

LOT GRADING

CONSULTANTS PROJECT No.

1652-01

DRAWING No.

C001

SHEET No.	REV. No.
1 OF 1	0

01 - Peter Road Lot Grading\Design\C3015 1652-01 BASE.dwg



L&M
ENGINEERING LIMITED

1210 FOURTH AVENUE
PRINCE GEORGE, B.C.
V2L 3J4
TEL. (250) 562-1977
FAX (250) 562-1967