

roll 30167

PLAN OF SUBDIVISION OF LOT 1, PLAN 17927  
BLOCK A, D.L. 751  
CARIBOO DISTRICT.

SCALE: 1" = 100'

PLAN No 20817  
Deposited in the Land Registry Office at  
PRINCE GEORGE on the 30. day of MARCH 1973.

E.T. SHOOLEY  
Registrar


RECEIVED

MAY 23 1973

CITY ASSESSOR  
PRINCE GEORGE

RECEIVED  
MAY 17 1973  
PROVINCIAL ASSESSOR  
PRINCE GEORGE, B. C.

copy send to  
Records June 5/73

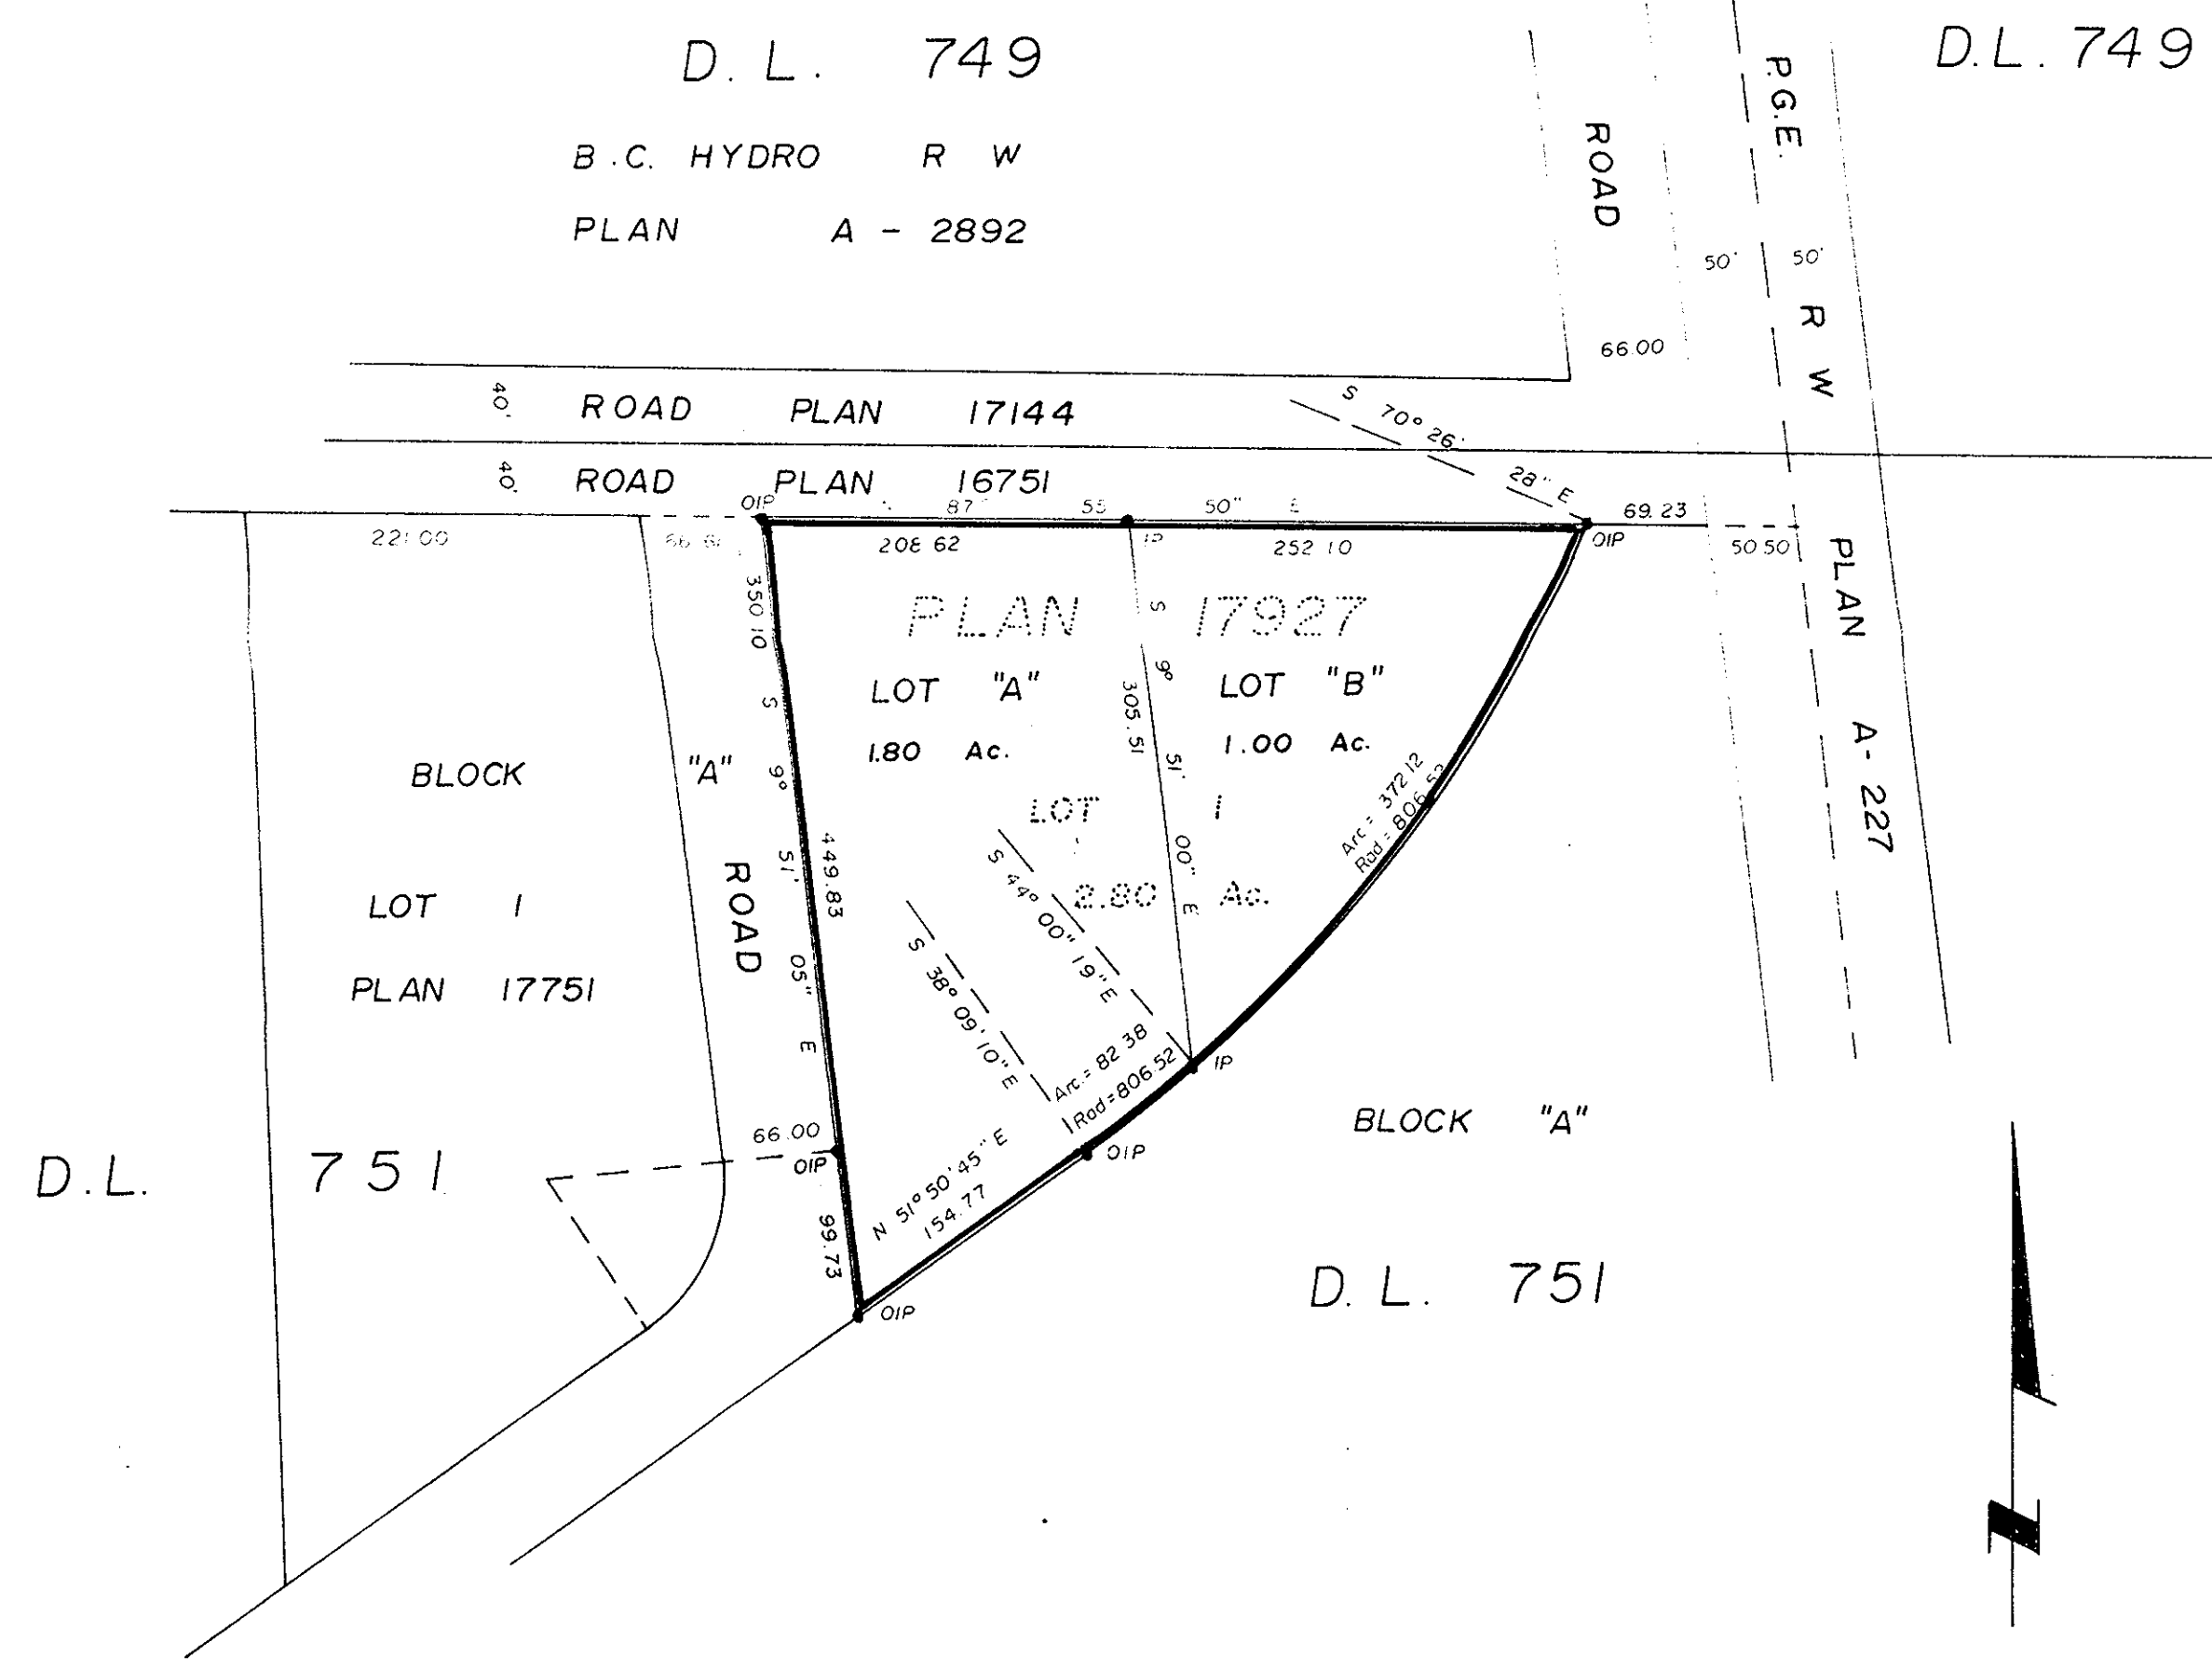

Bearings are astronomic and are derived from  
North. Sdy. of Lot 1 Plan 17927 shown as  
N 87° 55' 50" E.

- P.con. Standard Concrete Post.
- P.Rock Standard Rock Post.
- P.P. Standard Pipe Post.
- I.P. Standard Iron Post.
- P. Wooden Post.
- L.P. Lead Plug.
- Denoting "Old"
- WT. Denoting "Witness"
- CIP Capped Iron Post

I, V. BARTELL of the City of Prince George  
British Columbia Land Surveyor, make oath and  
say that I was present at and did personally  
superintend the survey represented by this  
plan and that the survey and plan are correct.  
The said survey was completed on  
the 28. day of February 1973.

*Victor Bartlett*

Sworn before me at Prince George  
this 28. day of February 1973.

*J. Wilson*  
A Commissioner for taking affidavits  
for British Columbia.

Owner *M.B. Pedlow*  
*John Pedlow*  
Witness *A. Marchant*

Approved under the Land Registry Act  
on the 14. day of MARCH 1973.

*C. E. Holt*  
Approving Officer

This plan lies within the Fraser  
Fort George Regional District.

McWilliam—Whyte—Goble & Associates  
B.C. LAND SURVEYORS  
PRINCE GEORGE | SMITHERS | KAMLOOPS  
REF No: 73 010

CITY OF PRINCE GEORGE

27 NOV 2002 11 12  
Land Title Act

BT432129

FORM 14  
(section 131(1))

APPLICATION FOR CANCELLATION OF INTERIOR LOT LINES

IN THE MATTER OF:

PID: 009-799-923  
Lot A, District Lot 751, Cariboo District, Plan 20817  
PID: 009-799-931  
Lot B, District Lot 751, Cariboo District, Plan 20817

33 02/11/27 11:08:56 01 LM 418321  
CANCEL LOT \$100.00

(Legal descriptions)

TO: Registrar

Kamloops Land Title Office, British Columbia

I/We, N & T. PROPERTIES LTD., Inc. no. 205734, P.O. Box 1240, Vernon, B.C. V1T 6N6, the owner(s) in fee simple of the above described lots, free from any charge (save only as appears hereunder) apply for the cancellation of the lines dividing the lots. Herewith fee of \$\_\_\_\_\_.

Dated at Vernon, British Columbia, this 25 day of November, 2002.

N & T PROPERTIES LTD., by its  
authorized signatory(ies):

Nancy Kurbis  
Nancy Kurbis

10/25/02

BRITISH COLUMBIA SURVEY DEPT.

2/10

CITY OF PRINCE GEORGE

27 NOV 2002 11 12  
Land Title Act

BT432129

FORM 14  
(section 131(1))

APPLICATION FOR CANCELLATION OF INTERIOR LOT LINES

IN THE MATTER OF:

PID: 009-799-923  
Lot A, District Lot 751, Cariboo District, Plan 20817  
PID: 009-799-931  
Lot B, District Lot 751, Cariboo District, Plan 20817

33 02/11/27 11:08:56 01 LN 418321  
CANCEL LOT \$100.00

(Legal descriptions)

TO: Registrar  
Kamloops Land Title Office, British Columbia

I/We, N & T. PROPERTIES LTD., Inc. no. 205734, P.O. Box 1240, Vernon, B.C. V1T 6N6, the owner(s) in fee simple of the above described lots, free from any charge (save only as appears hereunder) apply for the cancellation of the lines dividing the lots. Herewith fee of \$\_\_\_\_\_.

Dated at Vernon, British Columbia, this 25 day of November, 2002.

N & T PROPERTIES LTD., by its  
authorized signatory(ies):

Nancy Kurbis  
Nancy Kurbis

For  
Order

BRITISH COLUMBIA SURVEY DEPT.

2/2