


PLAN No 22310

18th Sept 1915

W.B. Schooner  
Per. 10

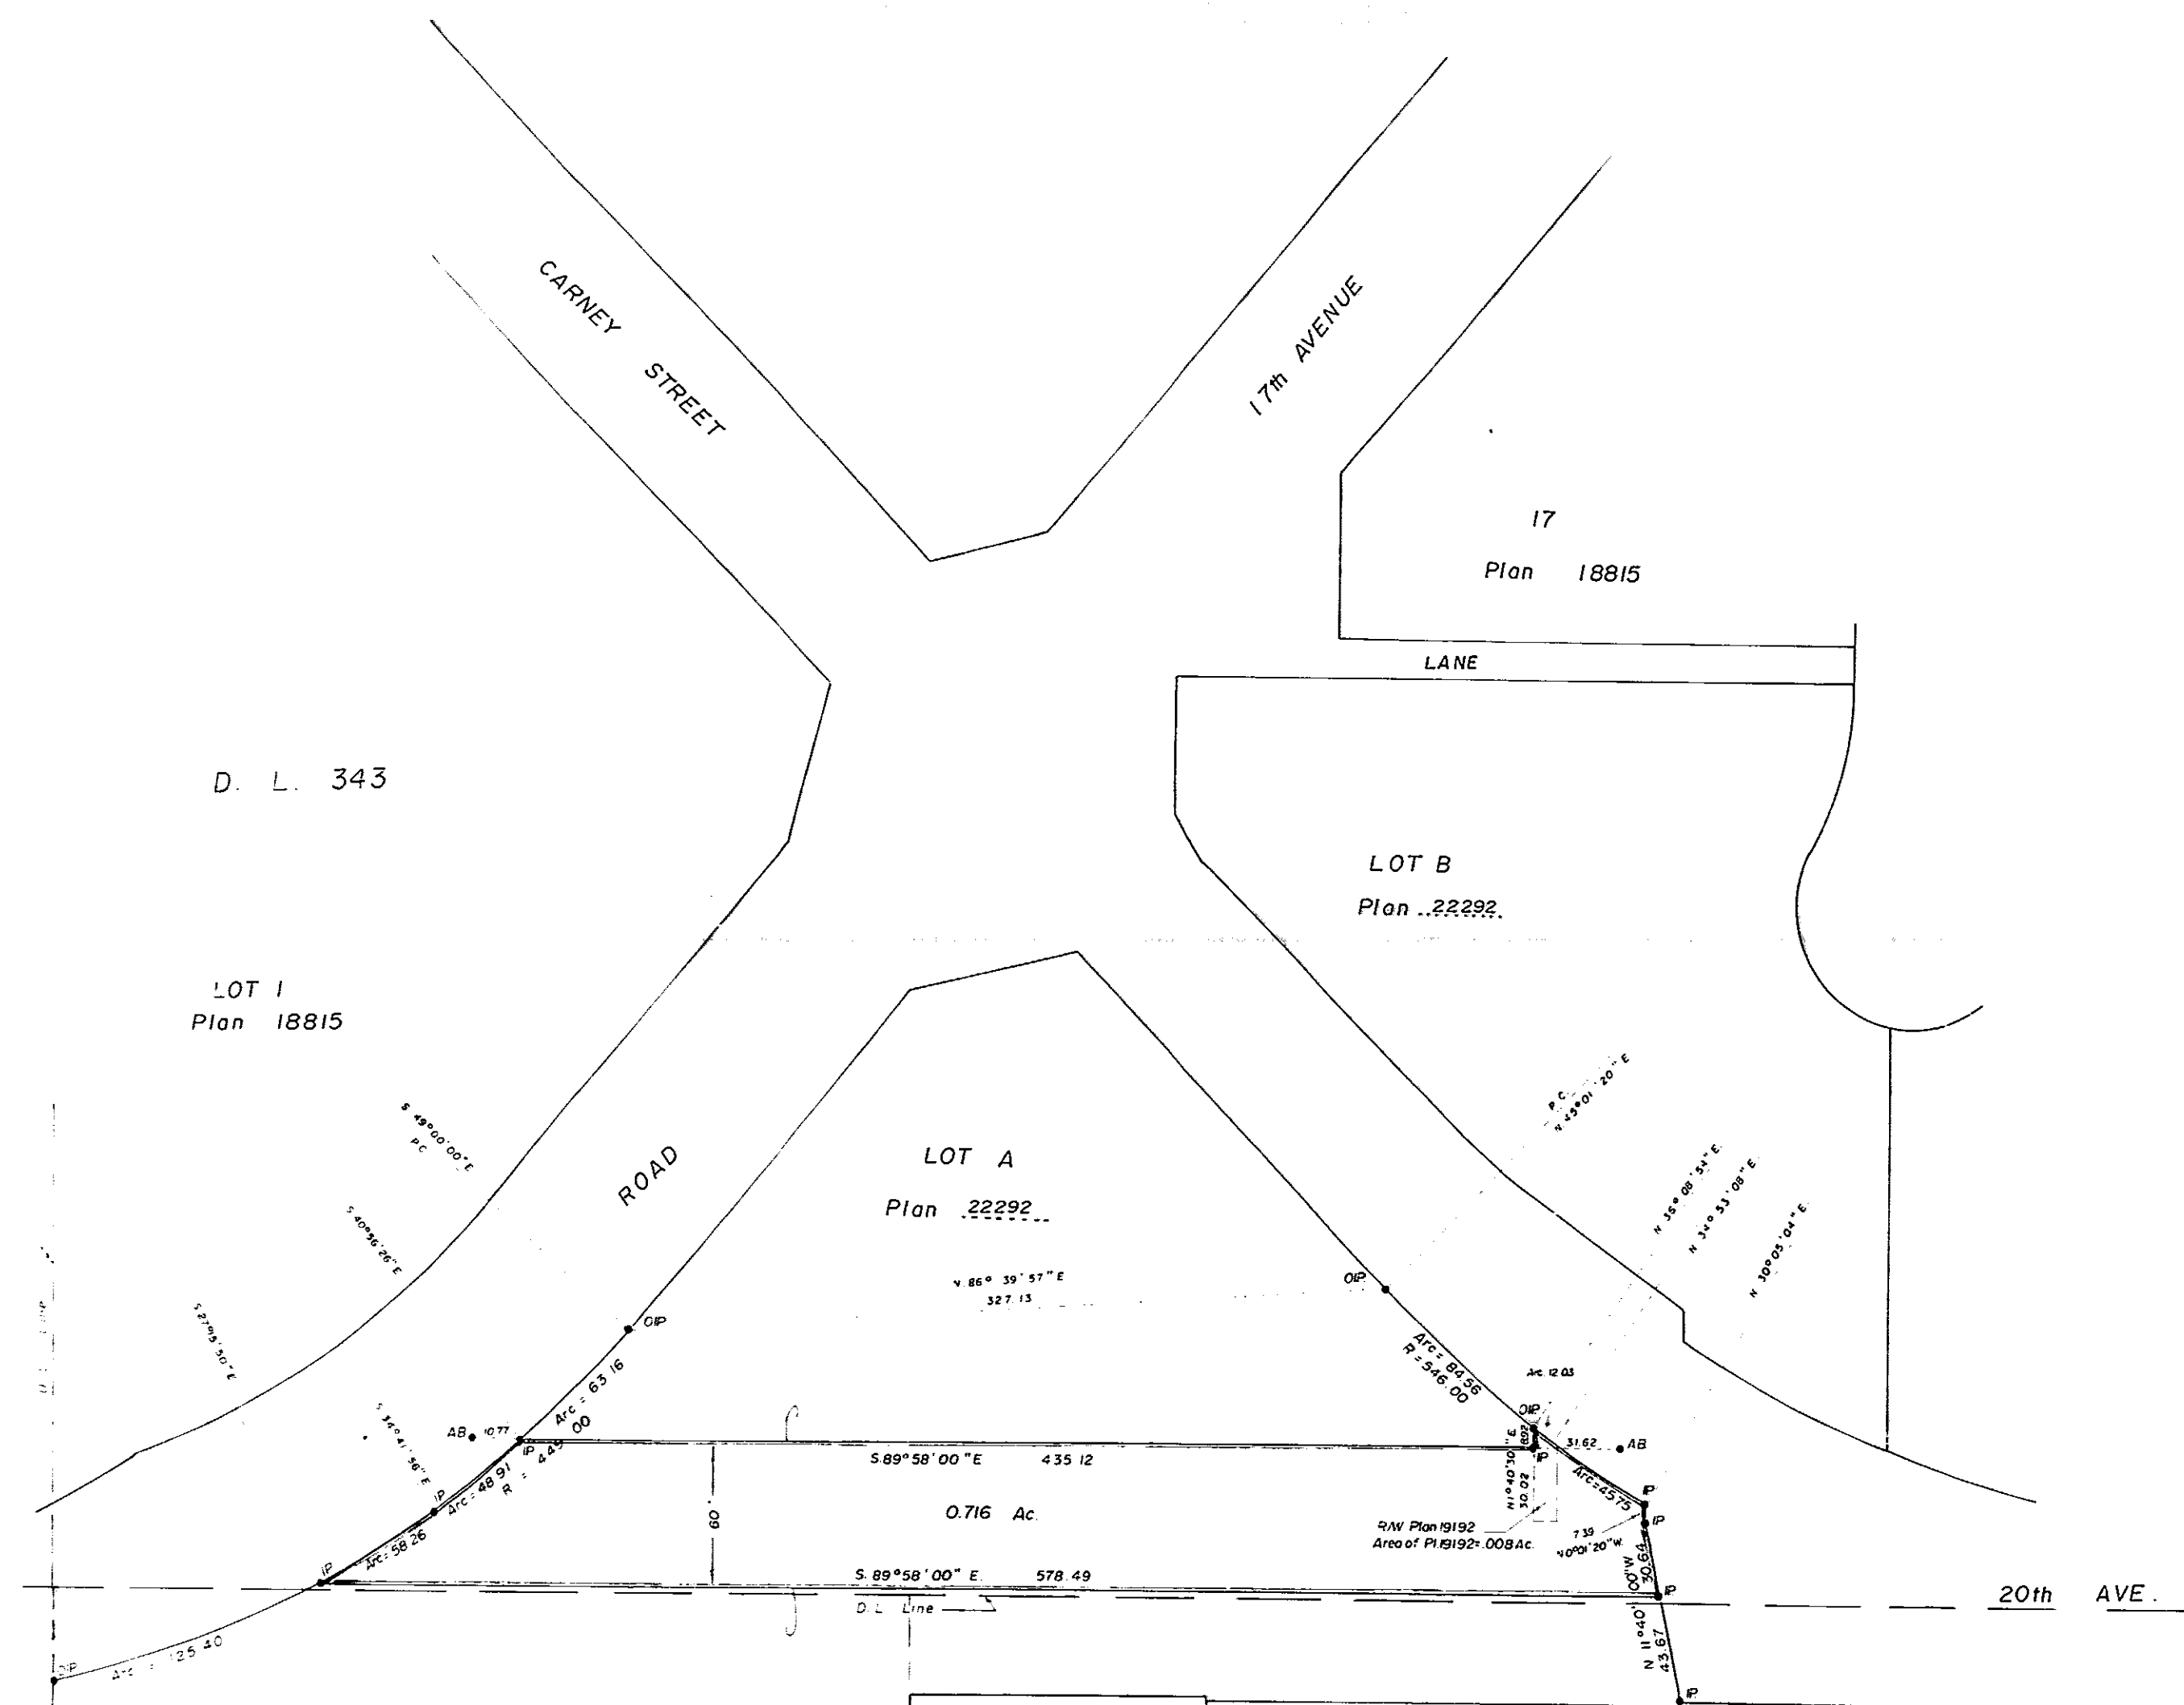

BRITISH COLUMBIA HYDRO and POWER AUTHORITY

PLAN of RIGHT-of-WAY  
IN LOT A, PLAN 22292  
DISTRICT LOT 343, CARIBOO DISTRICT  
Scale: 1" = 50'

APPROVED FOR THE AUTHORITY BY THE BOARD OF DIRECTORS  
18th September 1915

*John Daniel*  
Secretary

APPROVED FOR THE AUTHORITY BY THE BOARD OF DIRECTORS  
18th September 1915

*Wm. Dawson*  
Secretary

BOOK of REFERENCE	
Description	Area
LOT A, PLAN 22292	0.716 Ac

REF NO 75145