

**PLAN NO. 25861**

DEPOSITED IN THE LAND TITLE OFFICE AT PRINCE GEORGE ON THE 1st DAY OF April 1980

REGISTRAR



**REFERENCE PLAN OF ROAD DEDICATION OF PART OF  
REM. LOT 47, PLAN 17833, D.L. 747 and PART OF  
S.W. 1/4 D.L. 750, CARIBOO DISTRICT**

**SCALE: 1:2500 1cm. = 25m**



BEARINGS ARE ASTRONOMIC AND ARE DERIVED FROM PLAN 20817

**LEGEND:**

- CIP --- CAPPED IRON POST
- IP --- STANDARD IRON POST
- PP --- STANDARD PIPE POST
- --- DENOTING "OLD"
- WT. --- DENOTING "WITNESS"
- --- DENOTING TRAVERSE HUB

I, V. BARTELL, A BRITISH COLUMBIA LAND SURVEYOR OF PRINCE GEORGE, IN BRITISH COLUMBIA CERTIFY THAT I WAS PRESENT AT AND PERSONALLY SUPERINTENDED THE SURVEY REPRESENTED BY THIS PLAN, AND THAT THE SURVEY AND PLAN ARE CORRECT. THE SURVEY WAS COMPLETED ON THE 2nd DAY OF November 1979

*V. Bartell*  
V. BARTELL, B.C.L.S.

APPROVED UNDER THE LAND TITLE ACT THIS 7th DAY OF JAN 1980

*C. E. Olat*  
MUNICIPAL APPROVING OFFICER  
FOR CITY OF PRINCE GEORGE

APPROVED UNDER THE LAND TITLE ACT THIS 31st DAY OF JANUARY 1980

*Smith*  
APPROVING OFFICER  
MINISTRY OF TRANSPORTATION,  
COMMUNICATIONS & HIGHWAYS.

APPROVED AS TO DEDICATION OF ROADS, BRITISH COLUMBIA HYDRO & POWER AUTHORITY


*[Signature]*  
13483  
AUTHORIZED SIGNATORY

*[Signature]*  
AUTHORIZED SIGNATORY

THIS PLAN LIES WITHIN THE FRASER FORT GEORGE REGIONAL DISTRICT

OWNER: BRITISH COLUMBIA RAILWAY COMPANY

*M. P. [Signature]*  
AUTHORIZED SIGNATORY  
*[Signature]*  
AUTHORIZED SIGNATORY

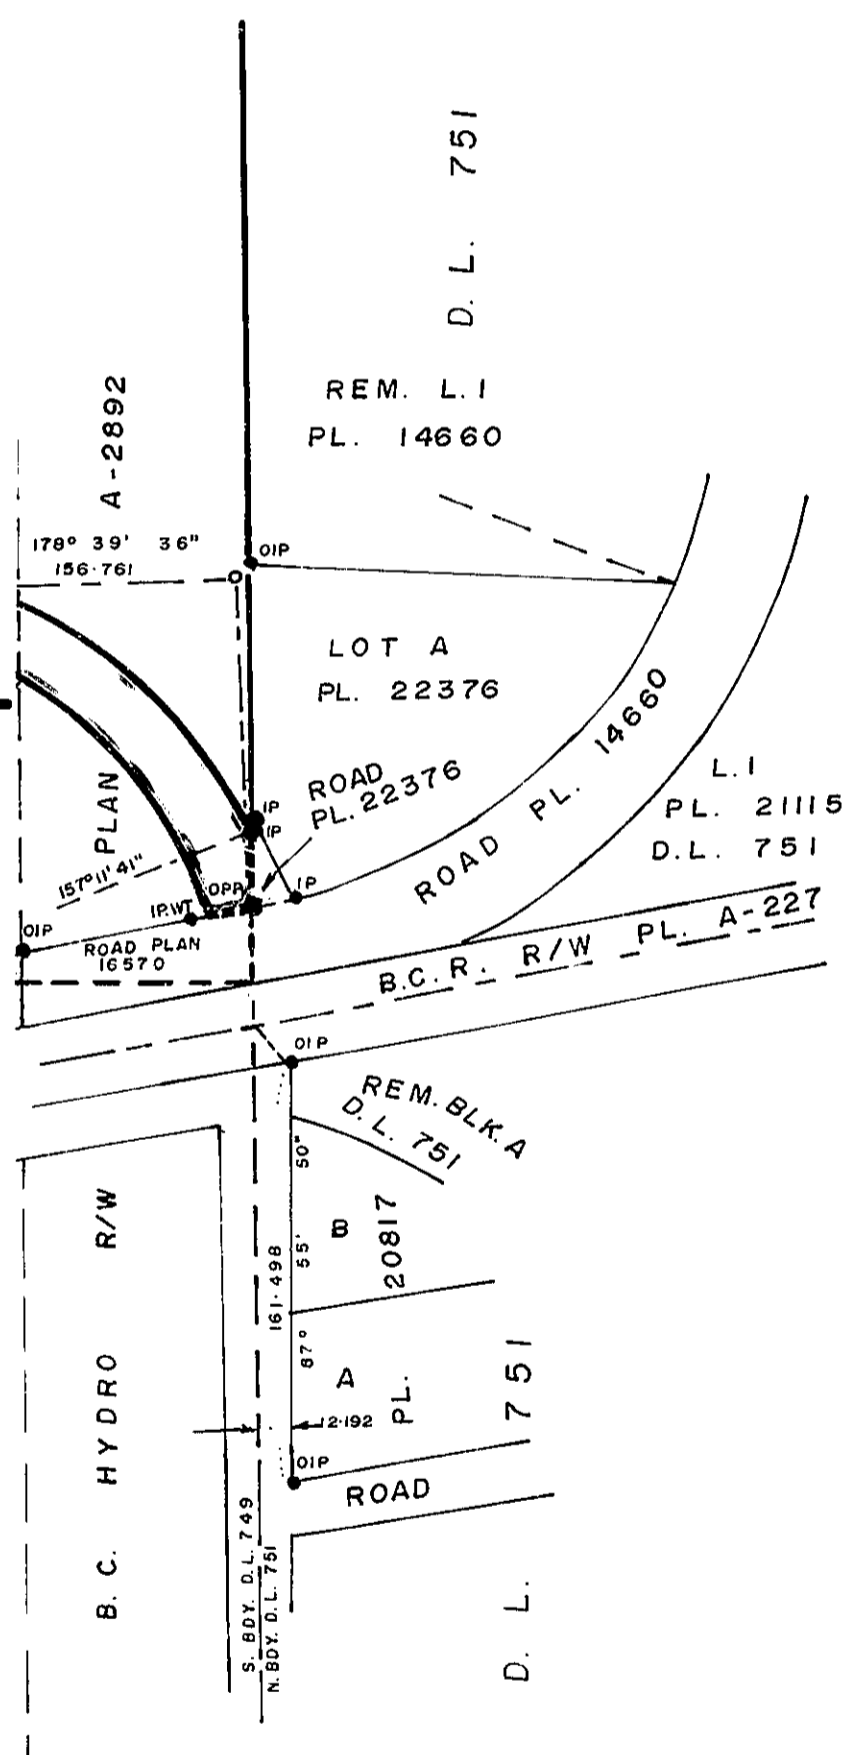

Mc WILLIAM - WHYTE - GOBLE ASSOCIATES  
B. C. LAND SURVEYORS  
PRINCE GEORGE - KAMLOOPS - SMITHERS  
REF. NO. 79181

D. L. 747, 748, 750





