

2928 ANDRES RD.

PID 027097609

RECEIVED
City of Prince George

APR 19 2007

DEVELOPMENT SERVICES

2
Plan BCP24836

10

9


Plan

Plan 30304

50.96

7

Ospika Blvd.

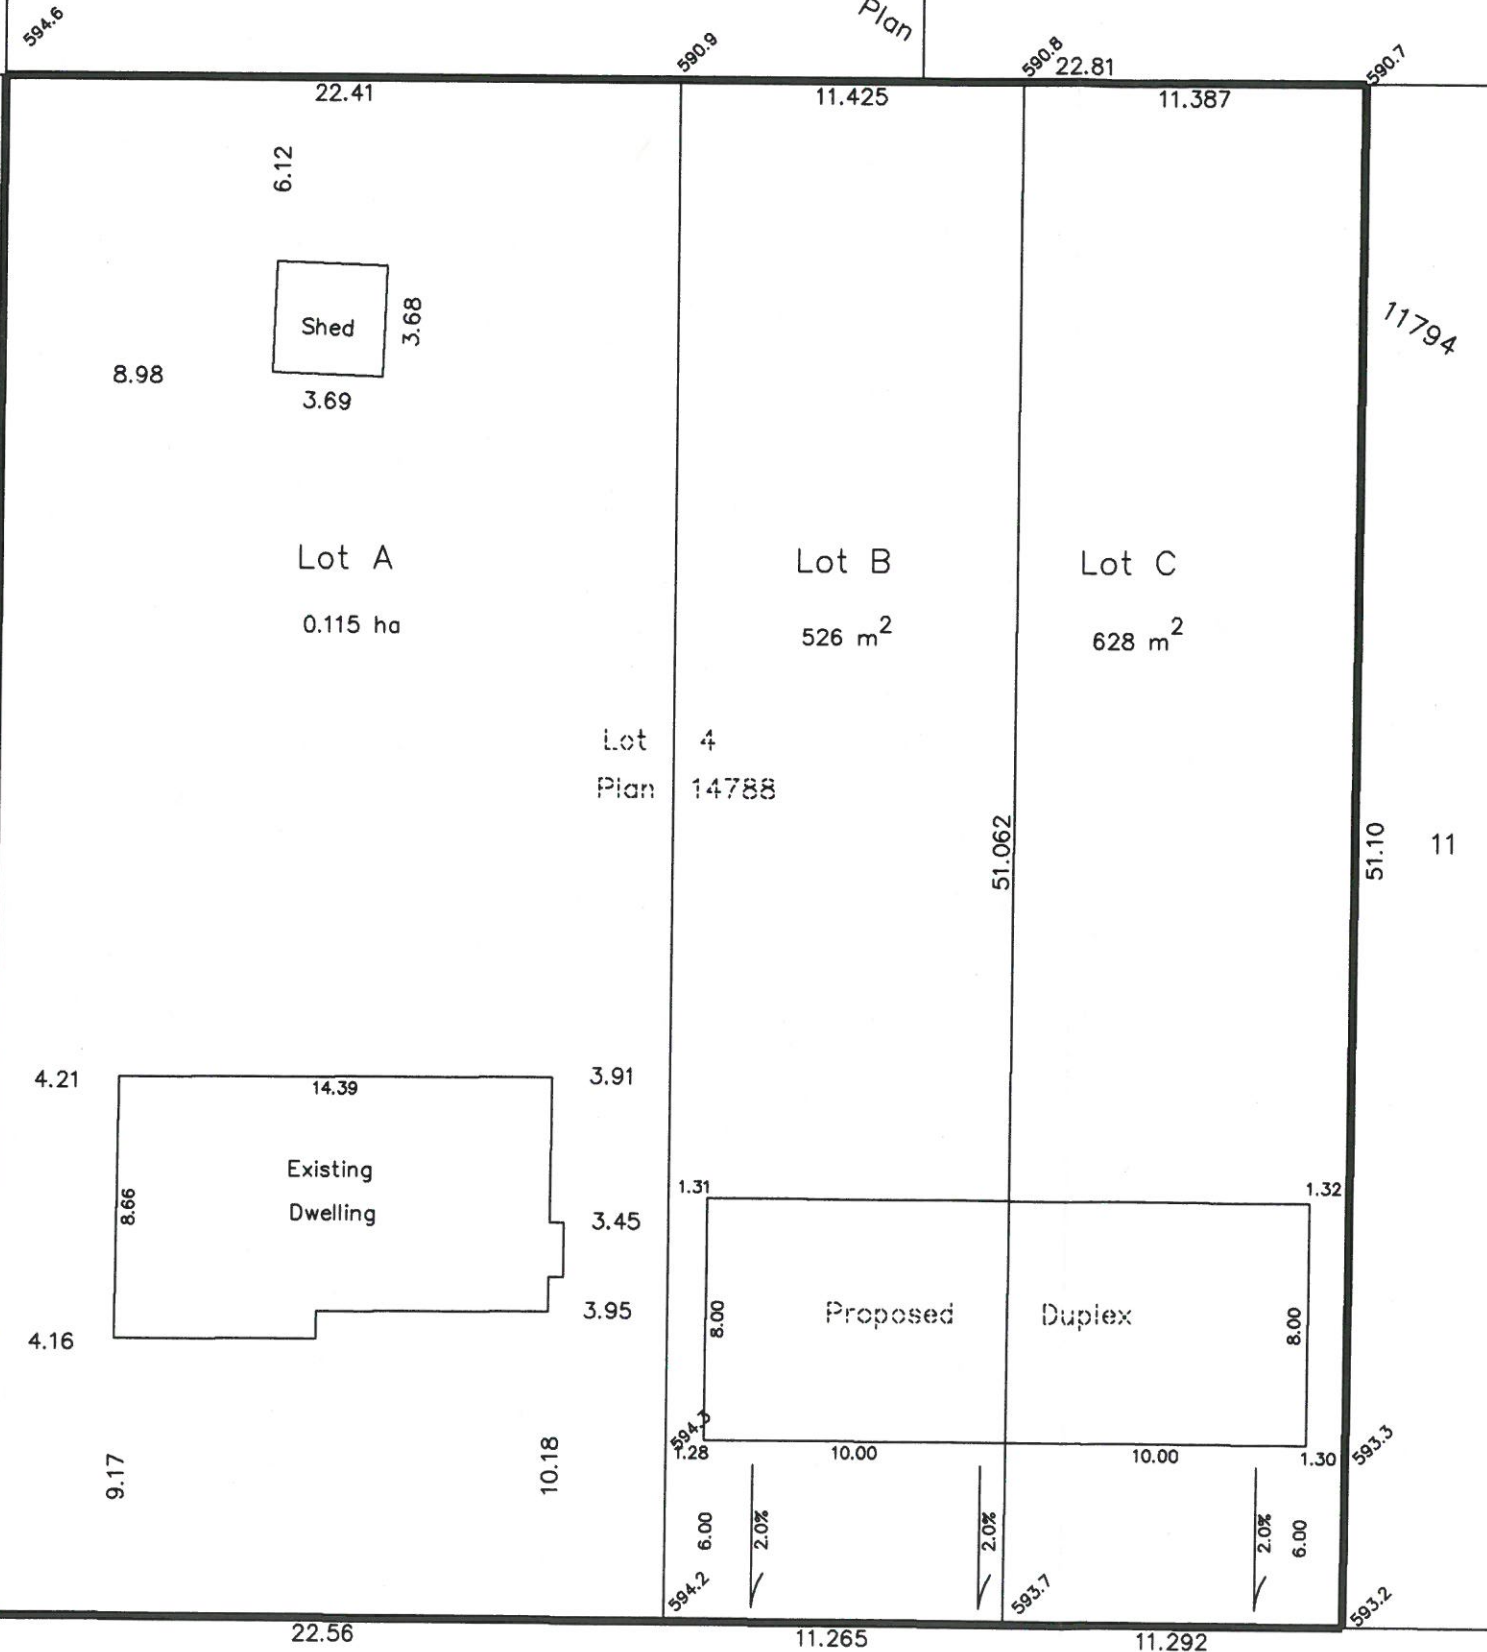

Plan of Proposed Lot Grading
of Lot 4, District Lot 1433,
Cariboo District, Plan 14788.
B.C.G.S. 93G.087

Scale: 1 : 250 (Distances are in metres)
5 0 5 10 15

City of Prince George File: SD100188

Elevation assumed from Control Monument 86H1838 = 596.84
Recommended that a retaining wall be constructed on
property line to contain required fill.
All roof drainage must be directed to front of proposed
building and discharge to street.

Drawn April 17, 2007

McElhanney
McElhanney Associates
Land Surveying Ltd.

Prince George, B.C.
Ph: (250) 561-2229 Fax: 563-1941

F.B.-	D.L.- 1433	File No. - 5455P
-------	------------	------------------