

City of Prince George  
HISTORY SHEET  
LOT GRADING INFORMATION

2012-05-28

PID: 028848314

Scale: 1:500

Legal: LOT 53

D.L.: 2014


PLAN: EPP16518

Address: 7676 Creekside Way


Notes:

1. THE OCCUPANCY PERMIT WILL BE ISSUED BY THE CITY OF PRINCE GEORGE WHEN THE LOT GRADING AND/OR DRAINAGE SWALES CONFORM TO THE DESIGN AND TO THE SATISFACTION OF THE CITY OF PRINCE GEORGE BUILDING INSPECTOR.

2. ELEVATIONS SHOWN ARE FINAL LOT ELEVATIONS

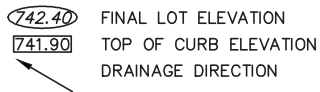


THE INFORMATION CONTAINED HEREIN IS FOR INTERNAL USE ONLY.  
NOT TO BE RELIED UPON UNLESS CONFIRMED BY THE SITE INSPECTION AND/OR INVESTIGATION

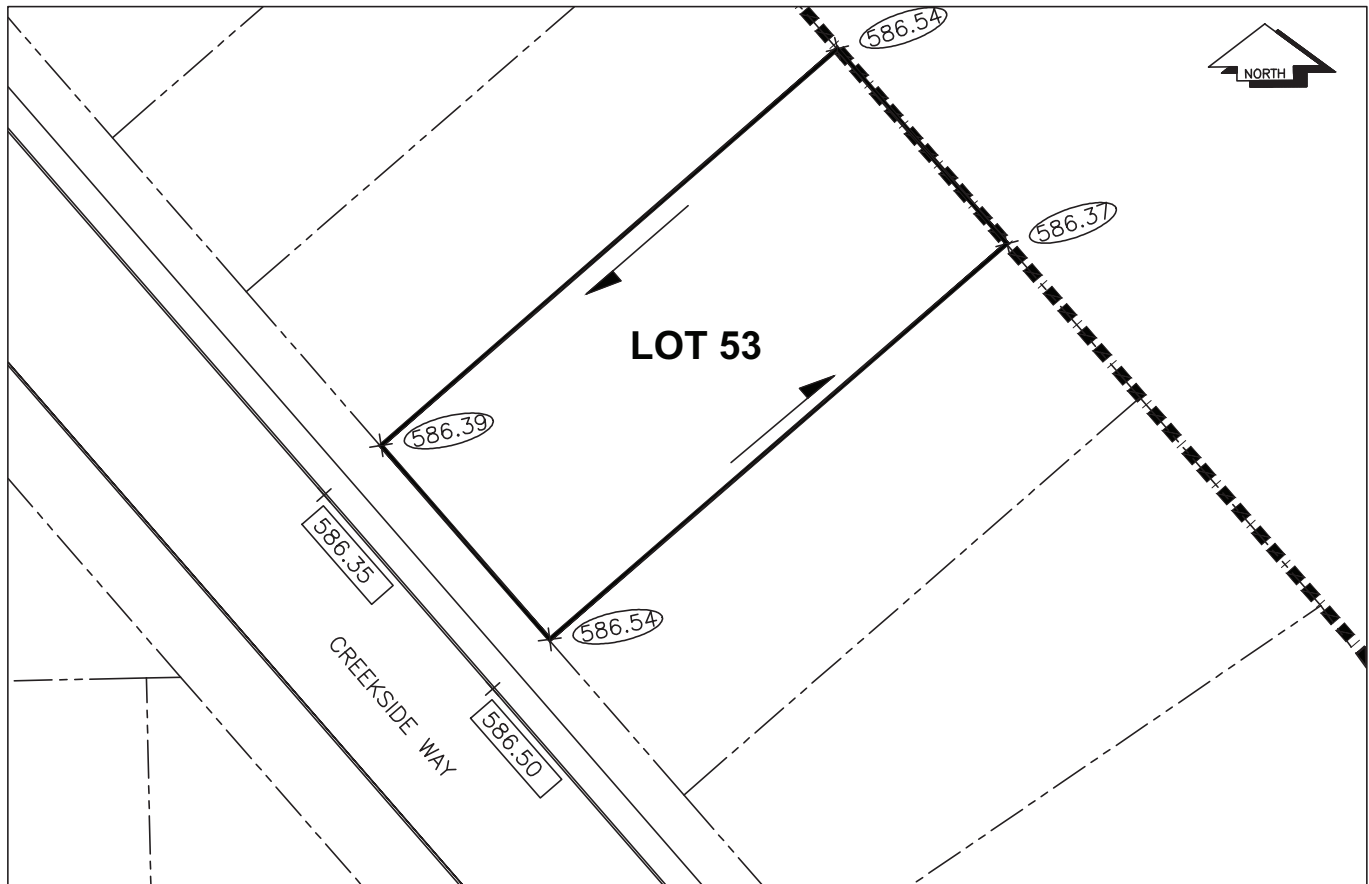


# PLAN SHOWING DRAINAGE ON LOTS A AND B, DISTRICT LOT2014, CARIBOO DISTRICT, PLAN EPP31458.

THE INTENDED PLOT SIZE OF THIS PLAN IS 560mm IN WIDTH BY 432mm IN HEIGHT (C SIZE) WHEN PLOTTED AT A SCALE OF 1:250

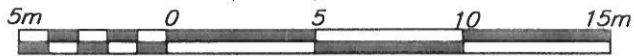

ALL DISTANCES ARE HORIZONTAL GROUND-LEVEL AND ARE SHOWN IN METRES AND DECIMALS THEREOF, UNLESS OTHERWISE INDICATED.

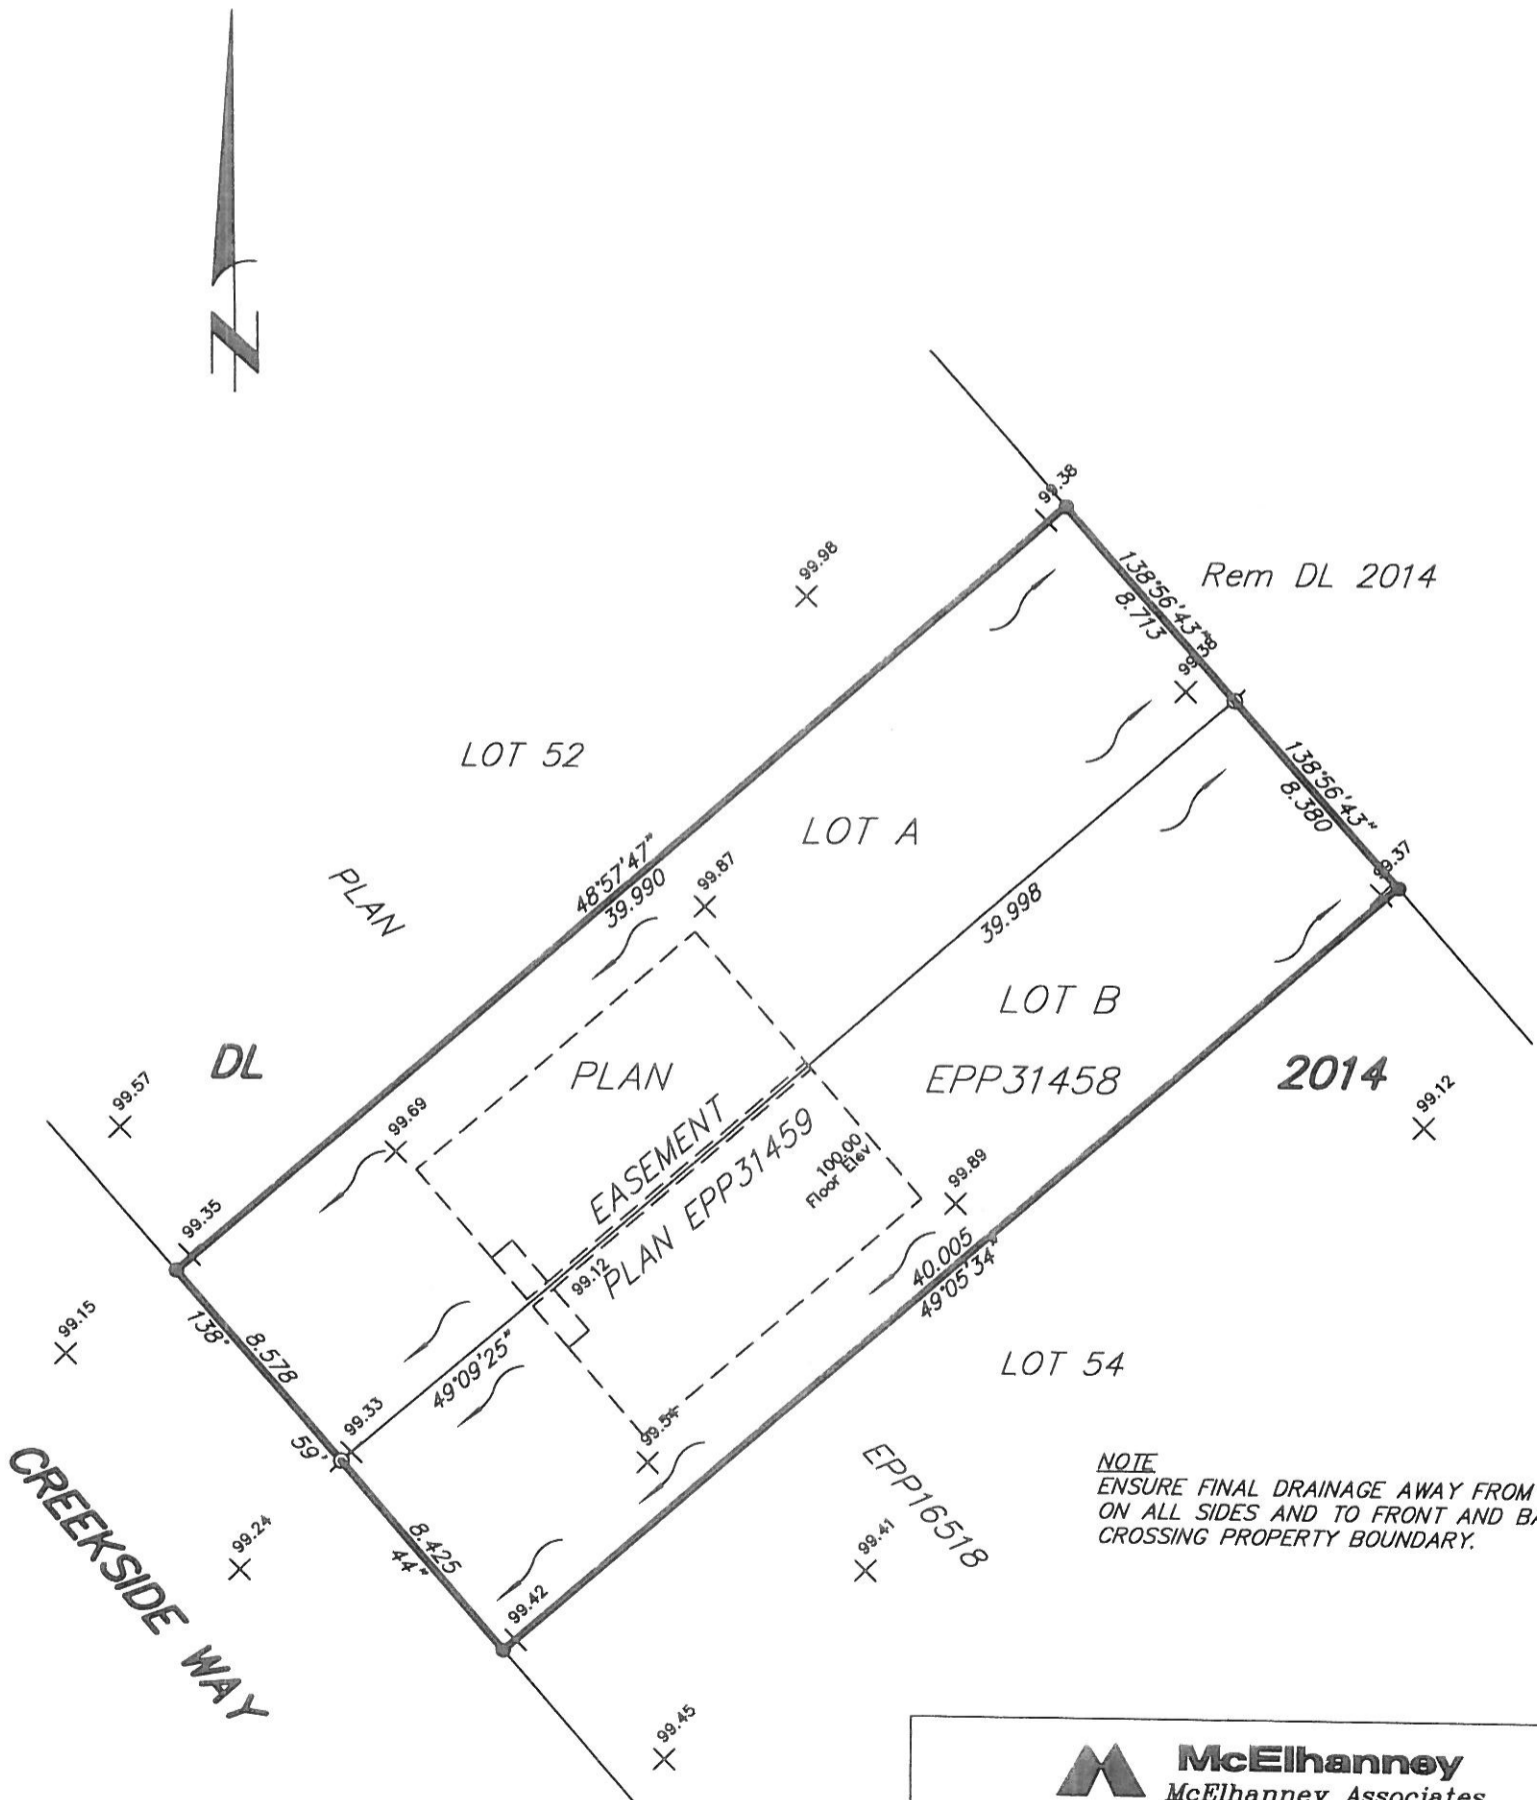

**NOTE**  
ENSURE FINAL DRAINAGE AWAY FROM DWELLING ON ALL SIDES AND TO FRONT AND BACK WITHOUT CROSSING PROPERTY BOUNDARY.



**McElhanney**  
McElhanney Associates  
Land Surveying Ltd.  
Prince George, B.C.

E-mail: pgmals@mcelhanney.com  
Ph: (250) 561-2229 Fax: (250) 563-1941

DL 2014		File No. 6117-LG
---------	--	------------------