


PLAN SHOWING DRAINAGE ON LOTS A AND B, DISTRICT LOT2014, CARIBOO DISTRICT, PLAN EPP31458.

THE INTENDED PLOT SIZE OF THIS PLAN IS 560mm IN WIDTH BY 432mm IN HEIGHT (C SIZE) WHEN PLOTTED AT A SCALE OF 1:250



ALL DISTANCES ARE HORIZONTAL GROUND-LEVEL AND ARE SHOWN IN METRES AND DECIMALS THEREOF, UNLESS OTHERWISE INDICATED.

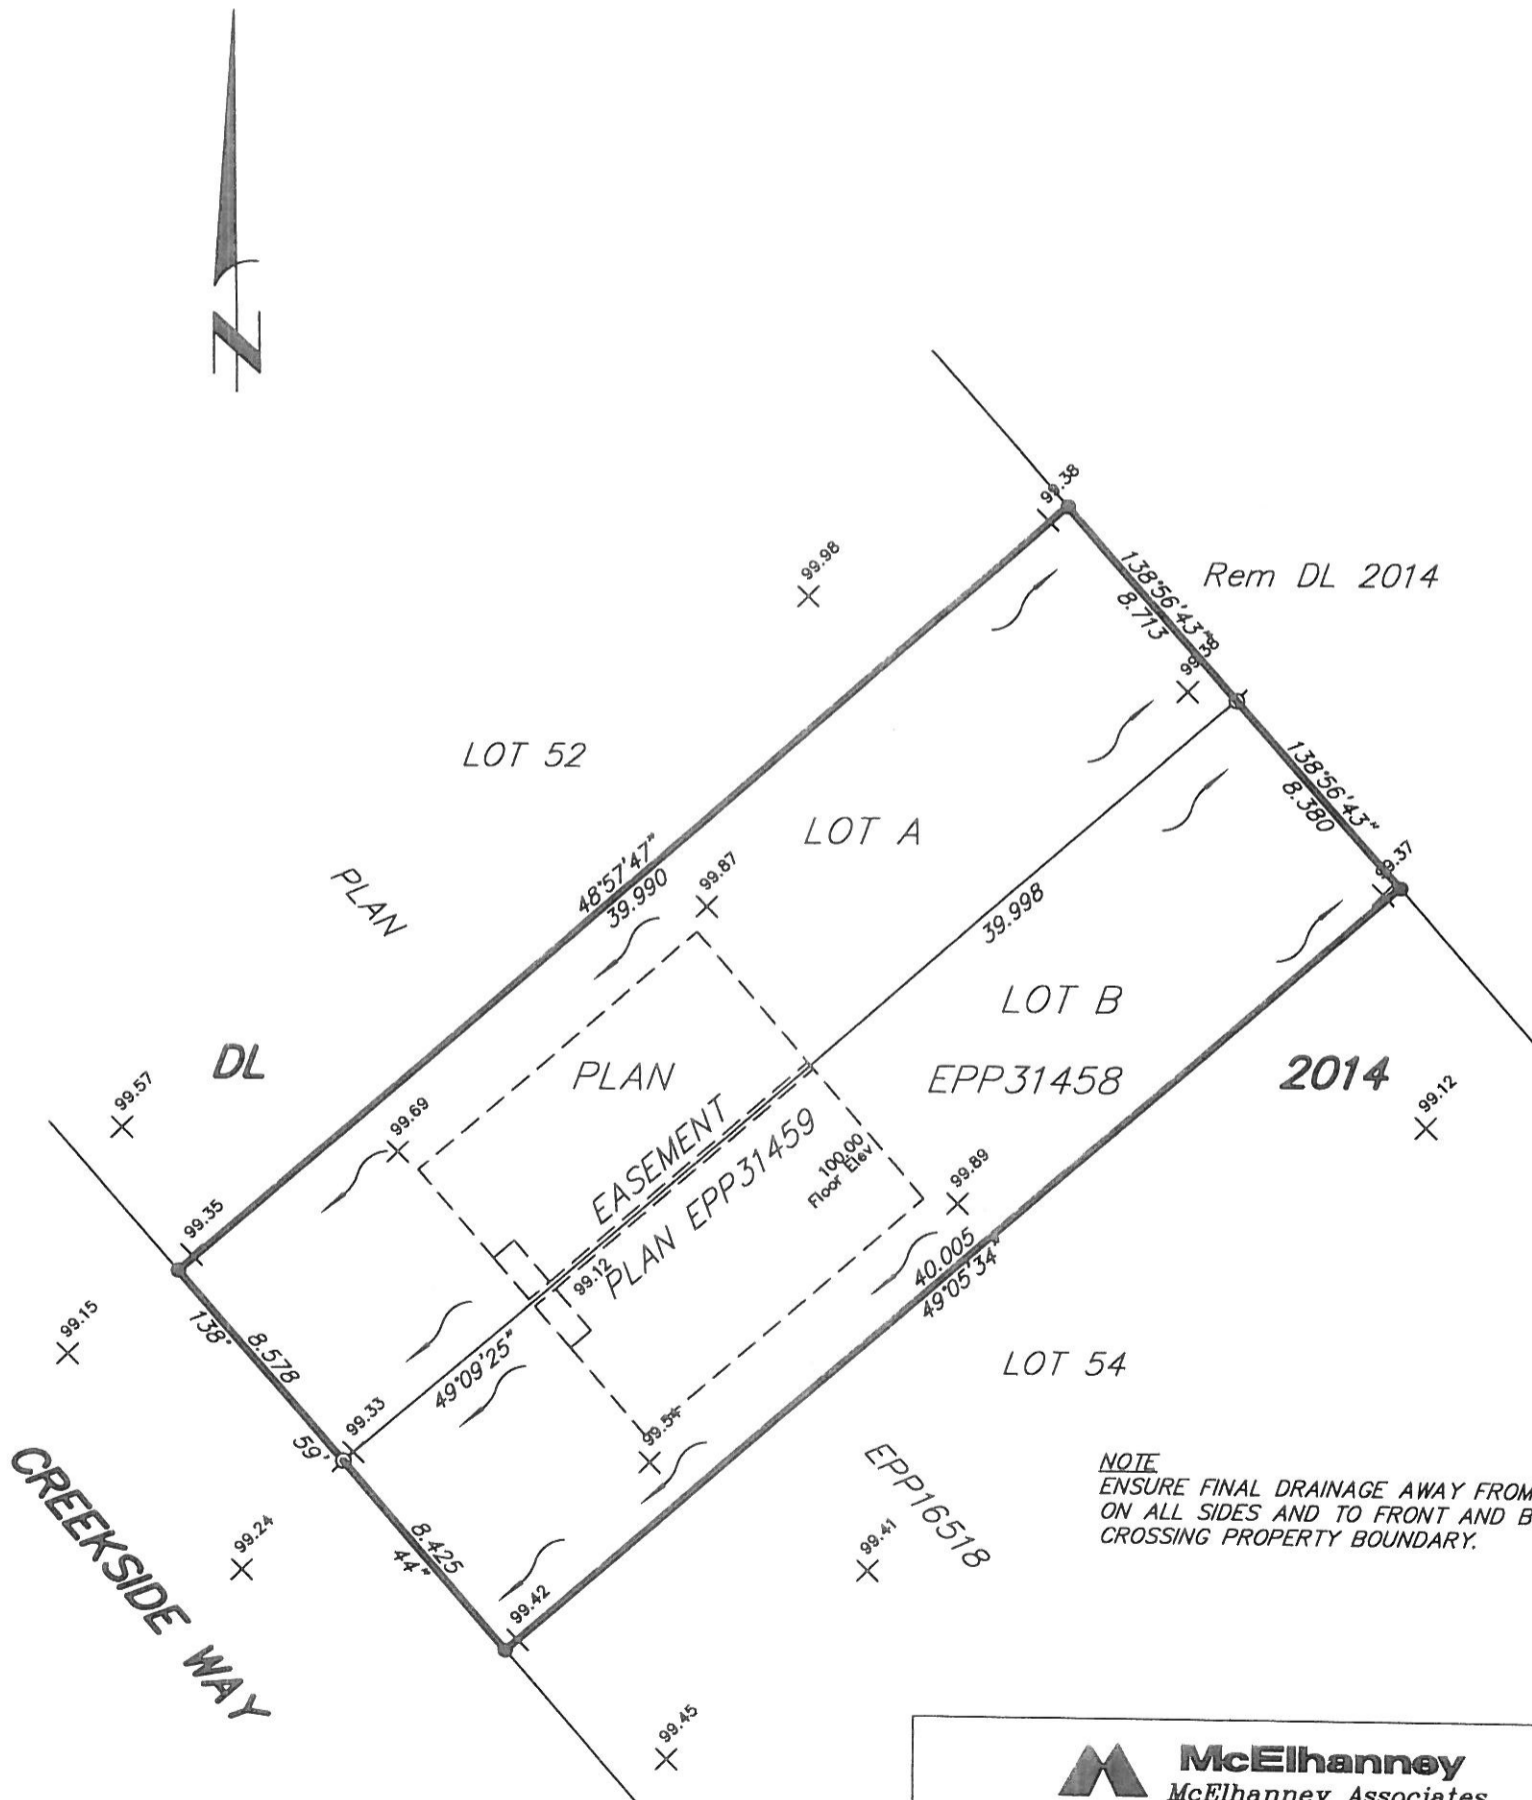

NOTE
ENSURE FINAL DRAINAGE AWAY FROM DWELLING
ON ALL SIDES AND TO FRONT AND BACK WITHOUT
CROSSING PROPERTY BOUNDARY.



McElhanney
McElhanney Associates
Land Surveying Ltd.
Prince George, B.C.

E-mail: pgmals@mcelhanney.com
Ph: (250) 561-2229 Fax: (250) 563-1941

DL 2014

File No. 6117-LG