


SKETCH PLAN SHOWING LOT DRAINAGE
OVER LOTS A AND B, PLAN EPP33200,
DISTRICT LOT 937, CARIBOO DISTRICT.

SCALE 1:250

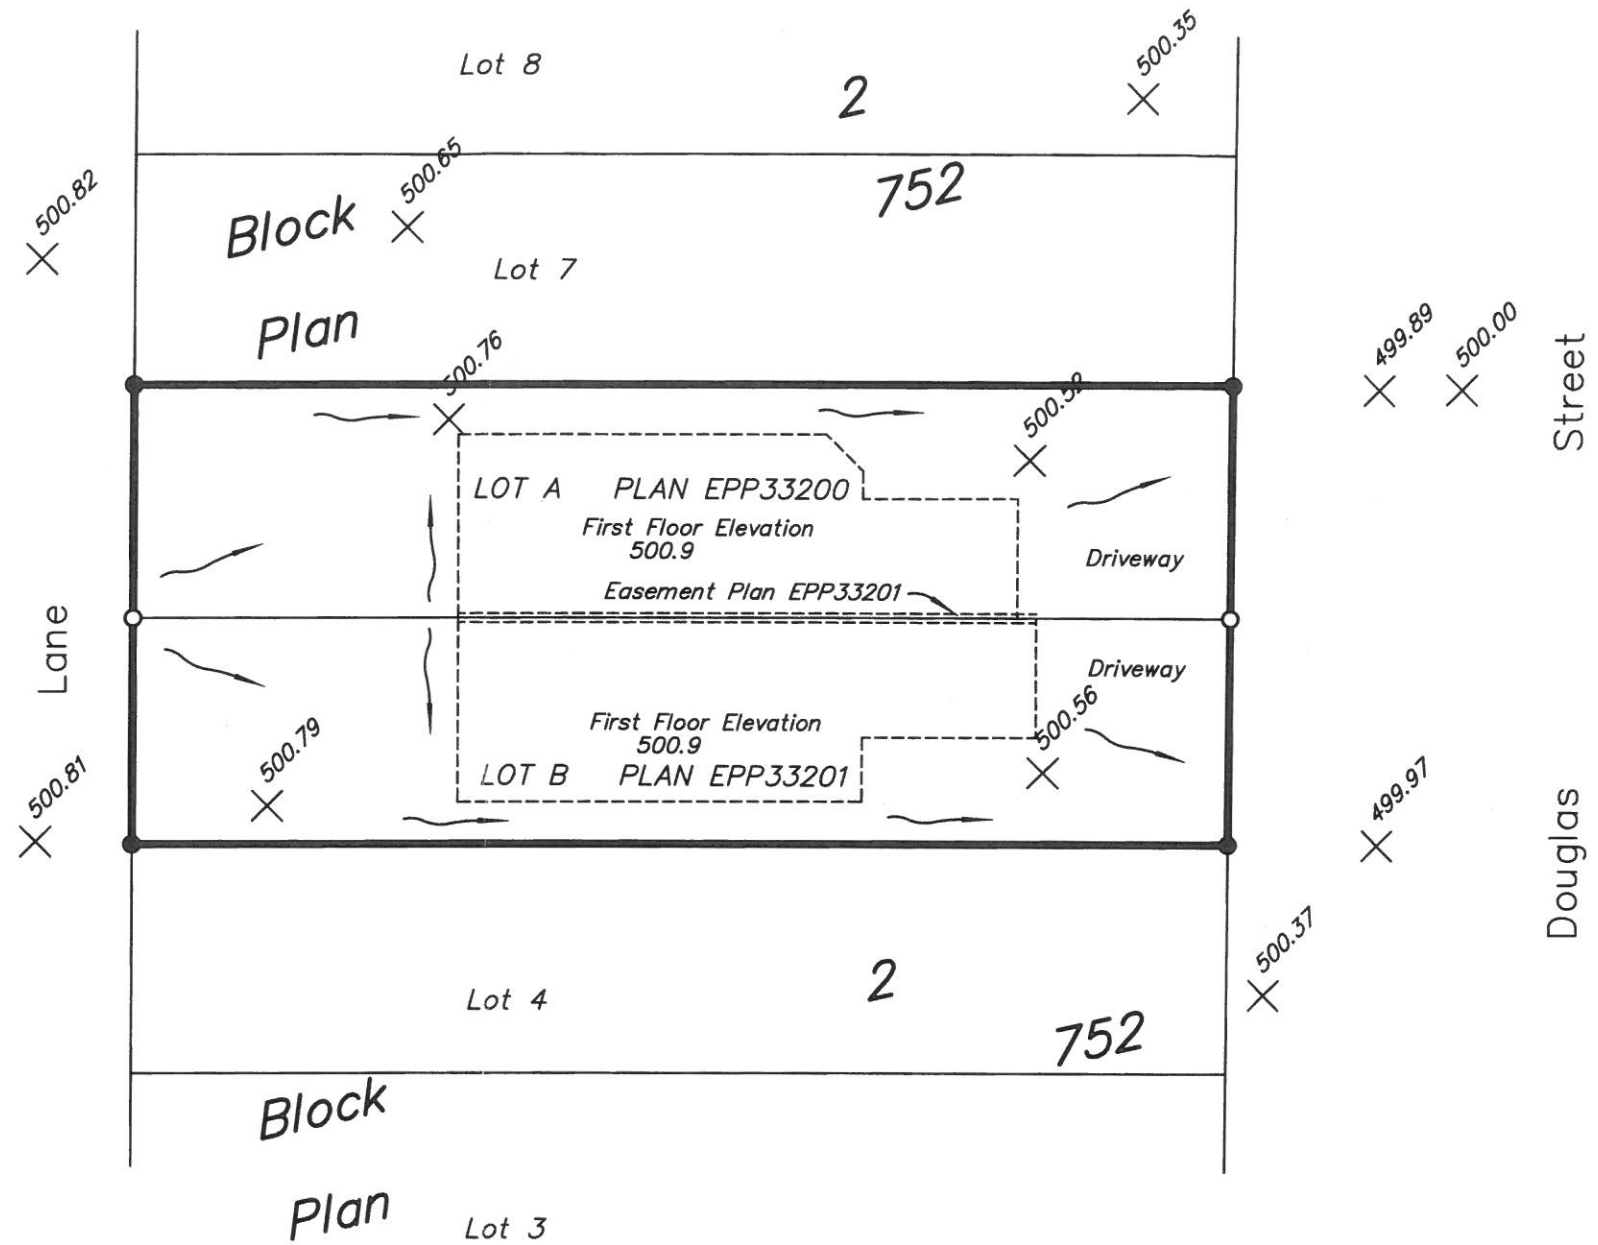

NOTES

Drainage to be from back to front and away from driveway.
No drainage to go onto adjacent lots.

McElhanney
McElhanney Associates
Land Surveying Ltd.

Prince George, B.C.

Ph: (250) 561-2229 Fax: 563-1941

DL - 937

File No. - 6144-LG