


# SKETCH PLAN SHOWING DRAINAGE WITHIN LOTS A AND B, DISTRICT LOT 2003, CARIBOO DISTRICT, PLAN EPP33375

THE INTENDED PLOT SIZE OF THIS PLAN IS 432mm IN WIDTH BY  
280mm IN HEIGHT (B SIZE) WHEN PLOTTED AT A SCALE OF 1:500



ALL DISTANCES ARE HORIZONTAL GROUND-LEVEL AND ARE SHOWN  
IN METRES AND DECIMALS THEREOF, UNLESS OTHERWISE INDICATED.

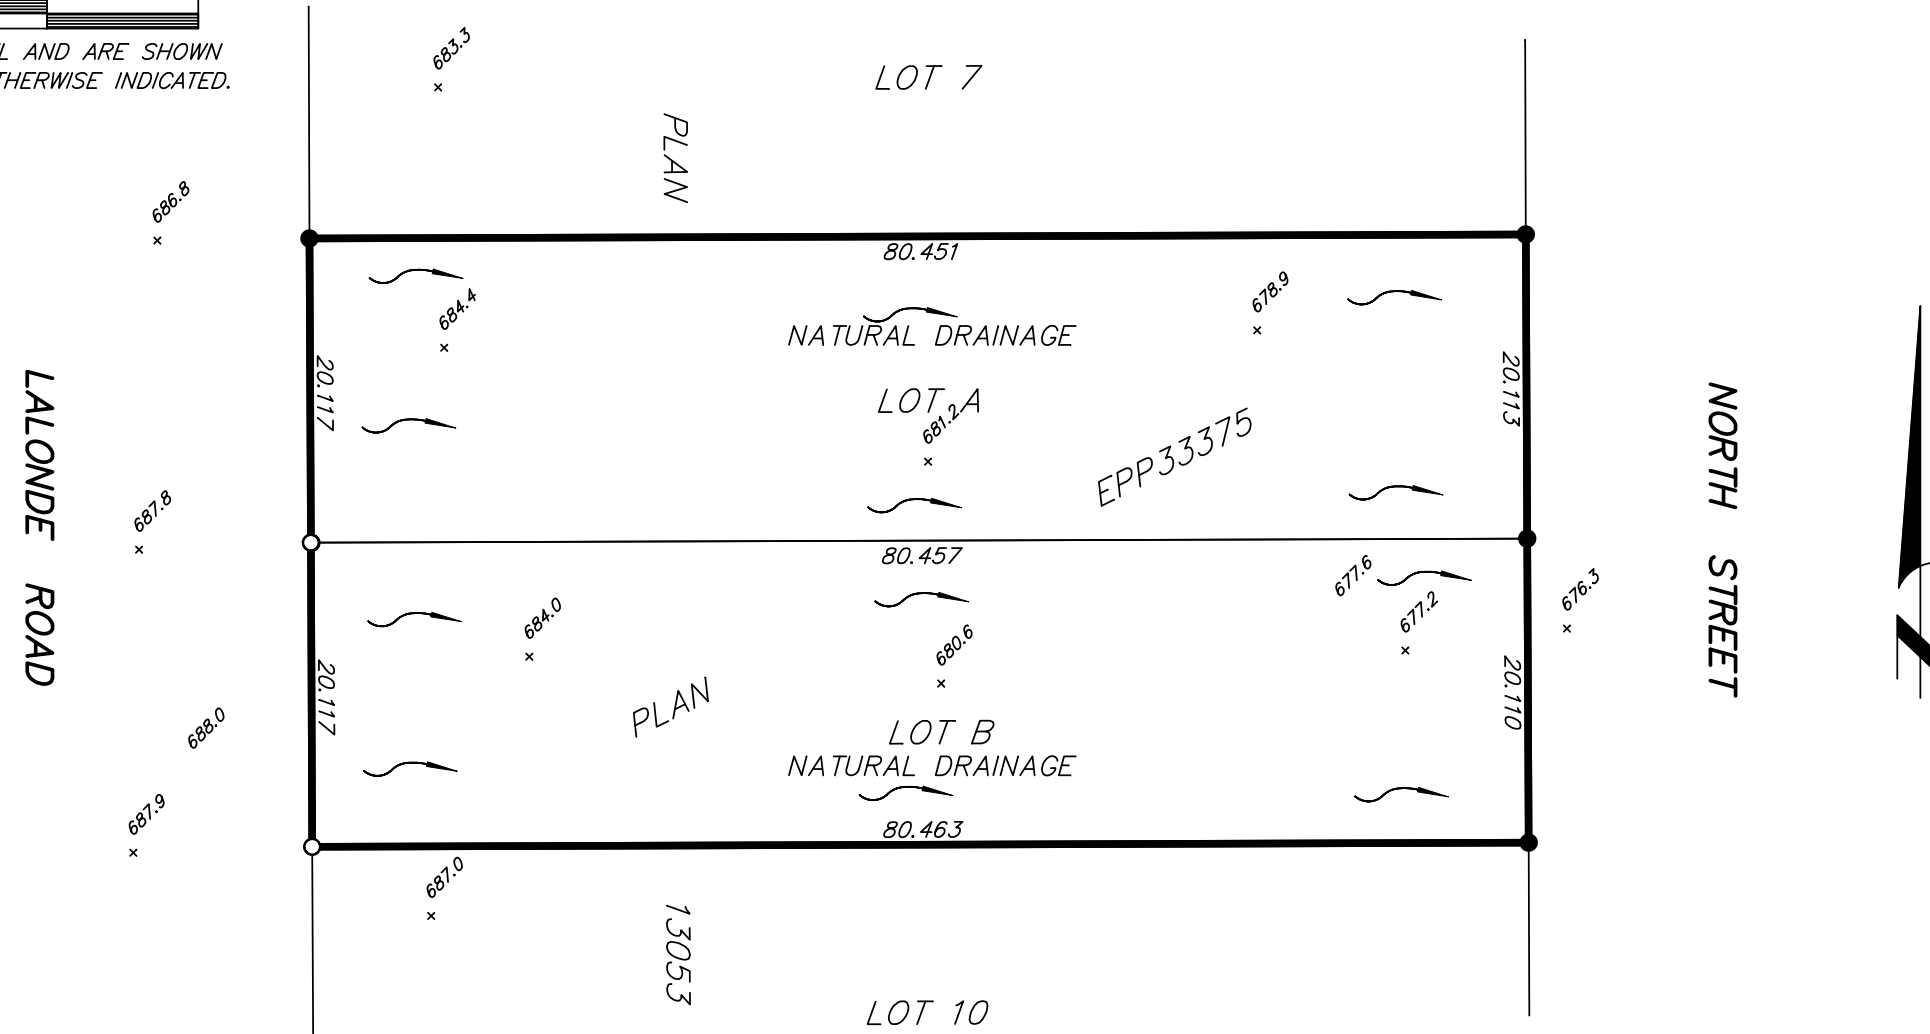

## NOTES

Elevations are geodetic based on control monument 86H1484  
All drainage towards North Street following the natural slope of property  
Drainage to be deflected away from any present and future buildings.  
No drainage be allowed to flow onto adjacent properties.

**McElhanney**  
McElhanney Associates  
Land Surveying Ltd.  
Prince George, B.C.

E-mail: [pgmals@mcelhanney.com](mailto:pgmals@mcelhanney.com)  
Ph: (250) 561-2229 Fax: (250) 563-1941

DL-2003

File No. - 6064-LG