



SKETCH PLAN OF LOT GRADING WITHIN LOTS A AND B, DISTRICT LOT 2424, CARIBOO DISTRICT, PLAN EPP42056.

THE INTENDED PLOT SIZE OF THIS PLAN IS 280mm IN WIDTH BY
432mm IN HEIGHT (B SIZE) WHEN PLOTTED AT A SCALE OF 1:750

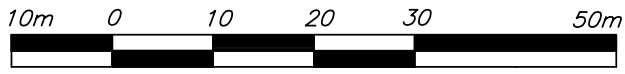

ALL DISTANCES ARE HORIZONTAL GROUND-LEVEL AND ARE SHOWN
IN METRES AND DECIMALS THEREOF, UNLESS OTHERWISE INDICATED.

NOTE
DRAINAGE TO BE DIRECTED OUT TO DITCH
ALONG SPARWOOD AND CHIEF LAKE ROADS.

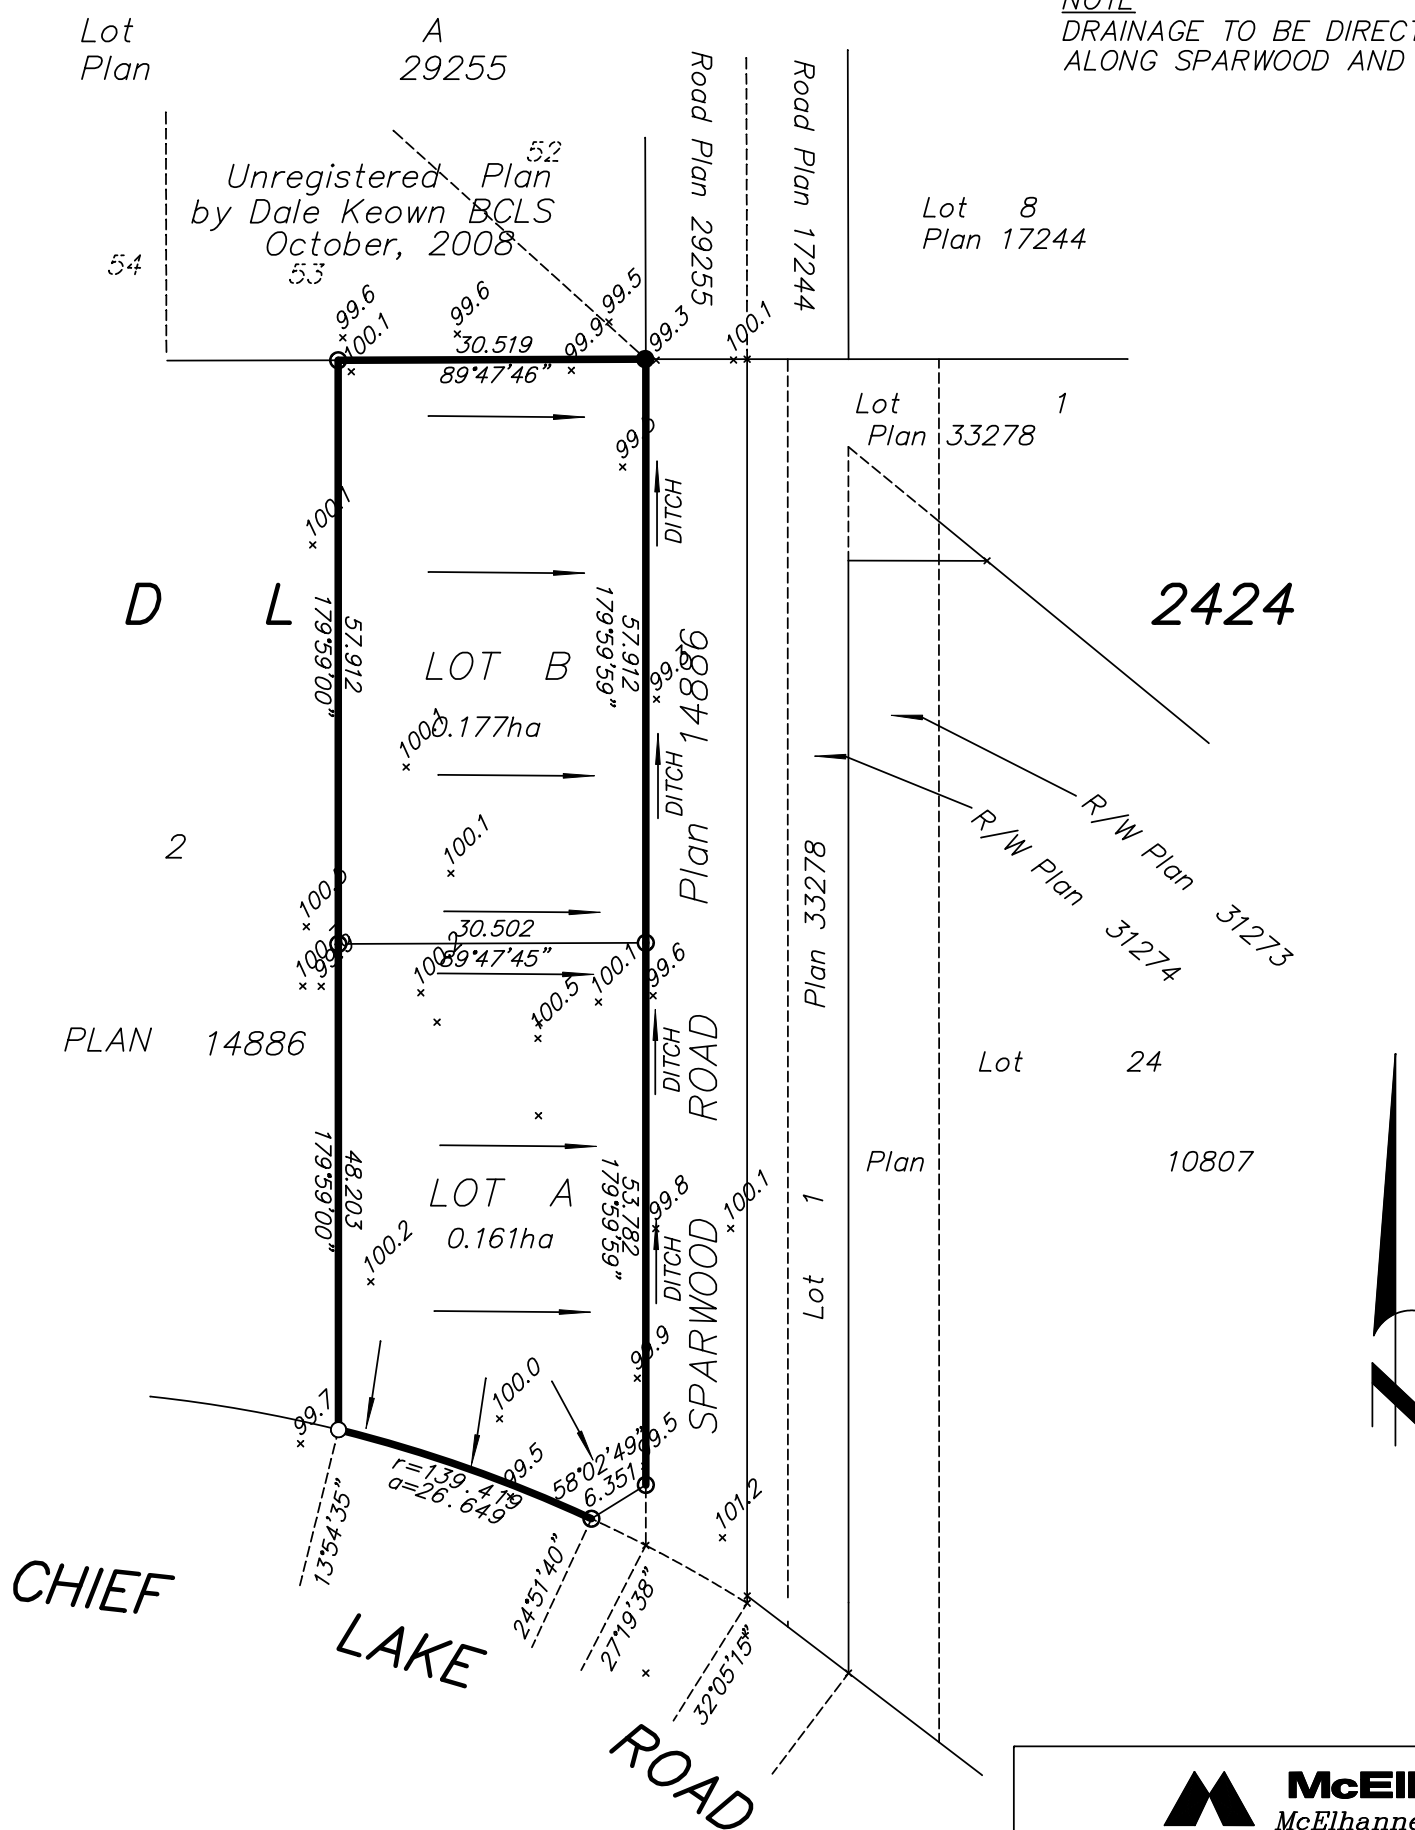

THE FIELD SURVEY REPRESENTED BY THIS PLAN
WAS COMPLETED ON THE 5th DAY OF JUNE, 2014.

McElhanney
McElhanney Associates
Land Surveying Ltd.
Prince George, B.C.

E-mail: pgmals@mcelhanney.com
Ph: (250) 561-2229 Fax: (250) 563-1941

DL- 2424

File No. - 6181-LG