


**SKETCH PLAN
SHOWING LOT GRADING ON REM
OF LOT 3 PLAN 13380 AND LOT 1
PLAN EPP45418 DISTRICT LOT 913
CARIBOO DISTRICT.**

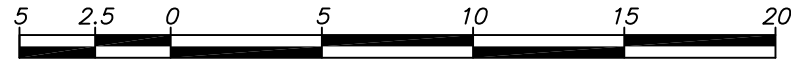


The intended plot size of this plan is 432mm in width by 280mm in height (B size) when plotted at a scale of 1:250.

Note:
Elevations are assumed datum.

- Denotes existing drainage.
- Denotes proposed drainage.



Street
Spruce

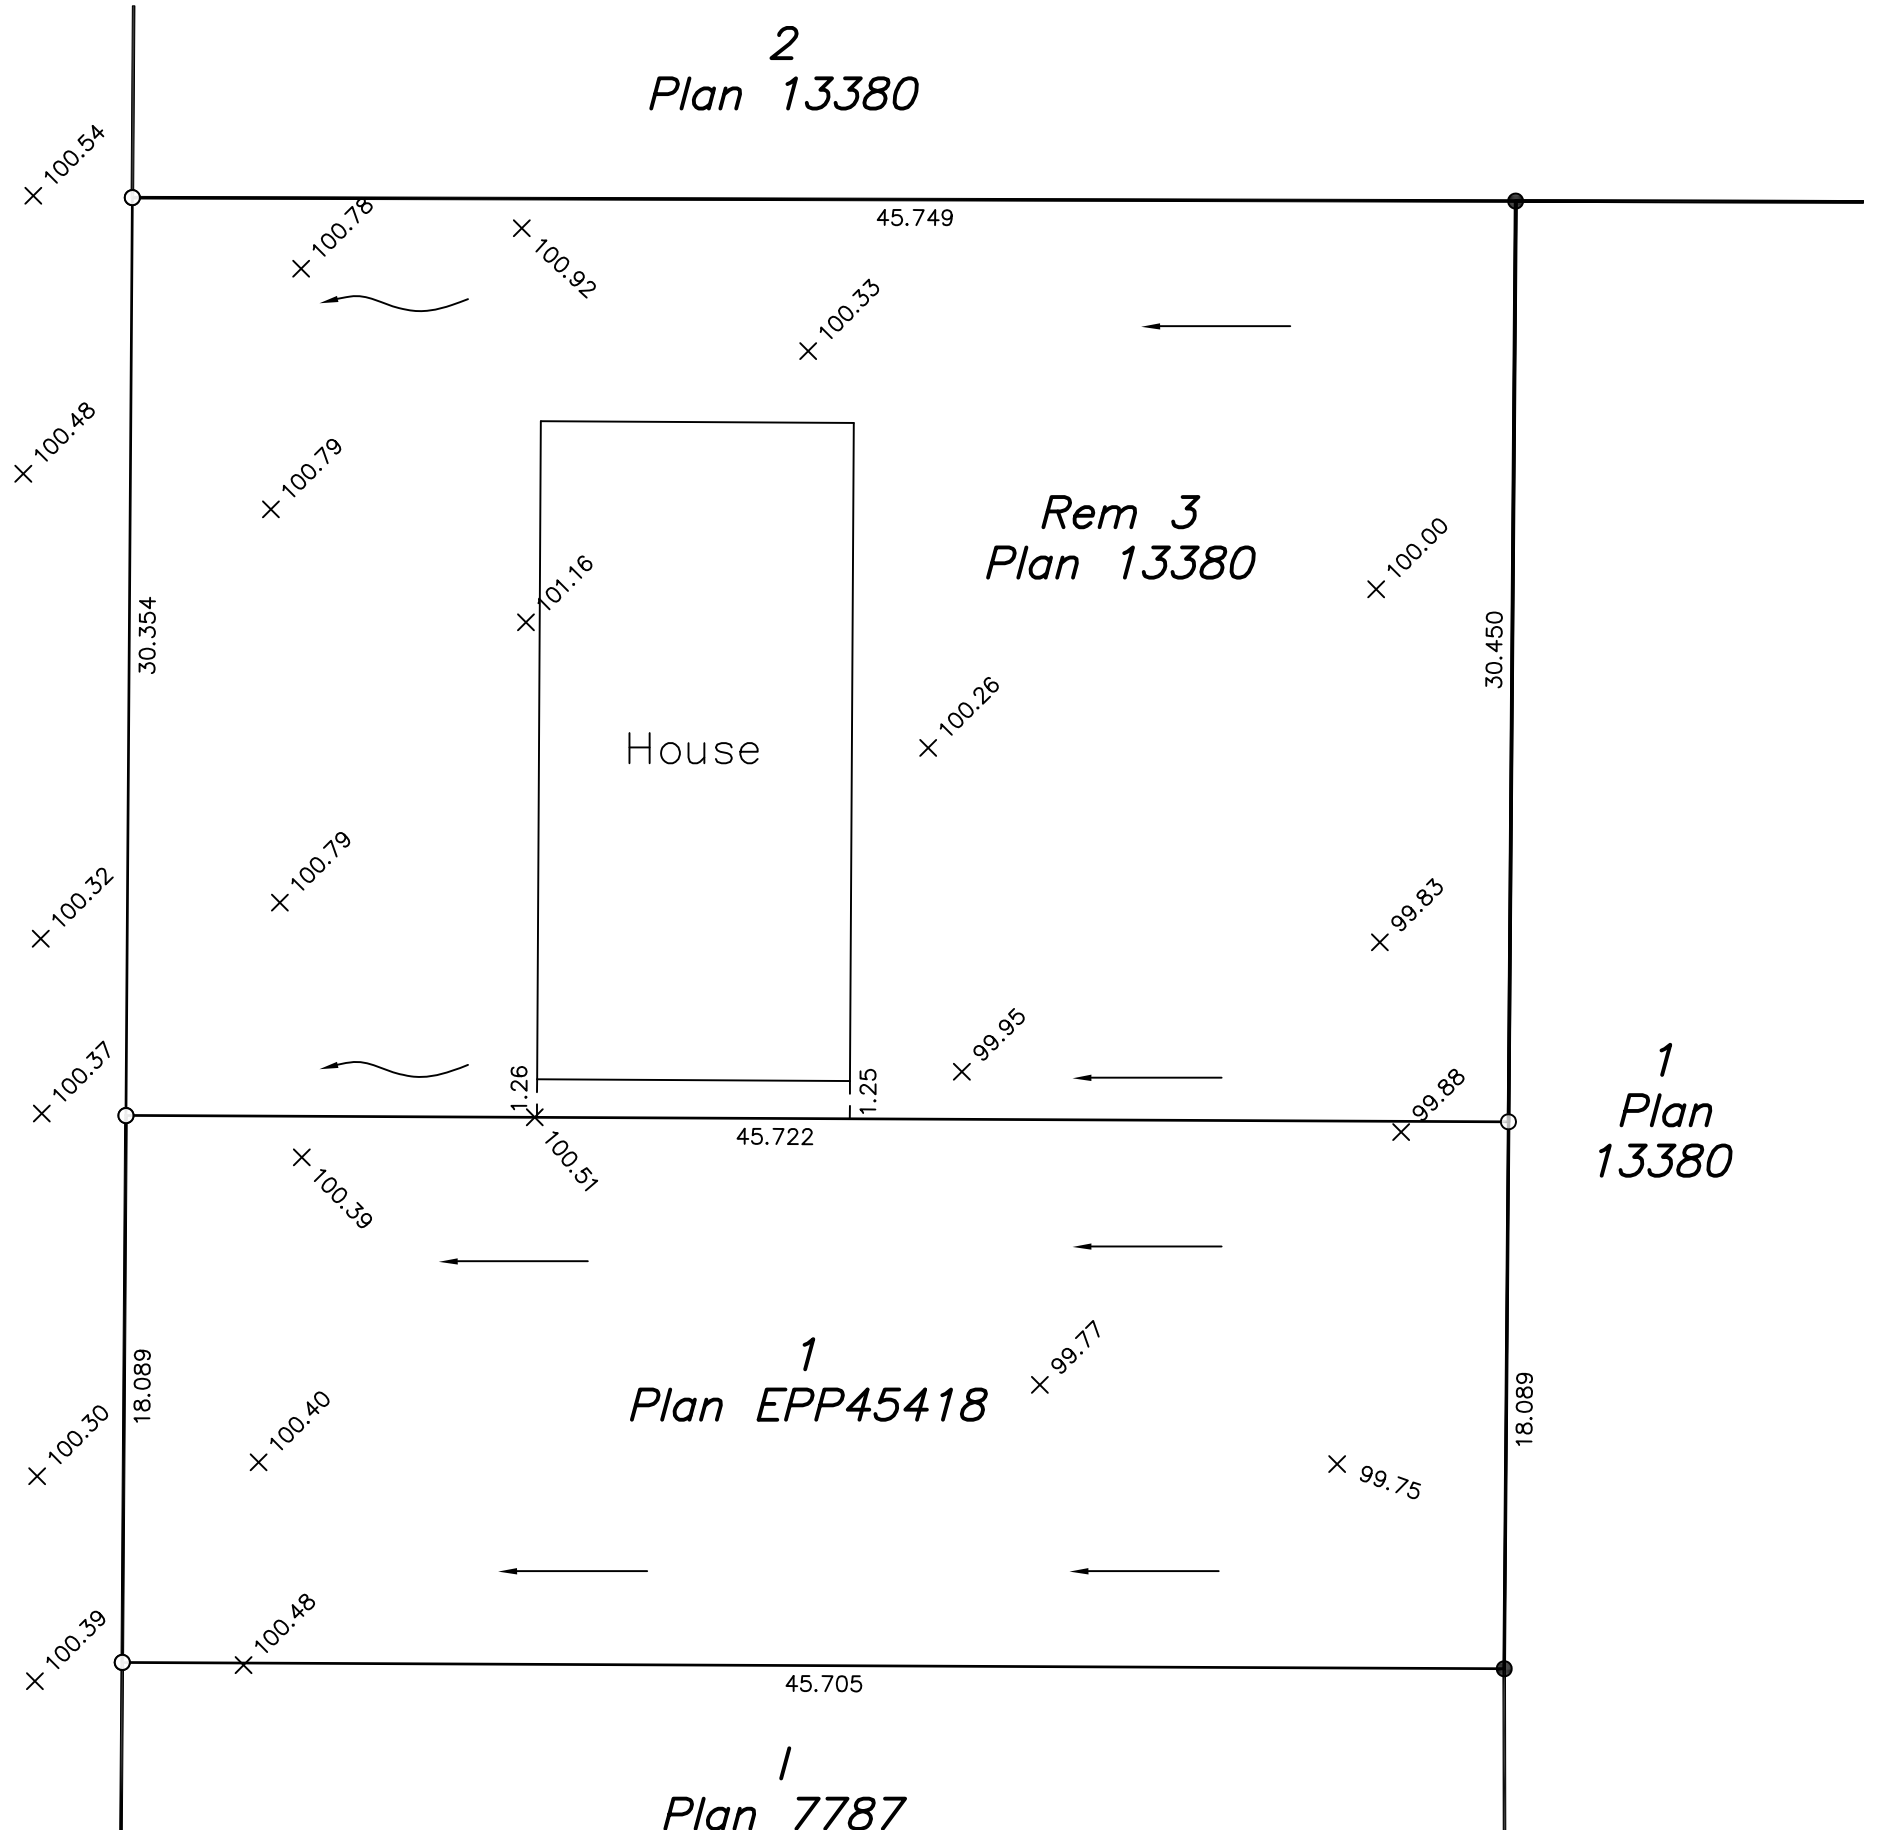

S:\PrinceGeorge\010050890\CAD\Current\010050890-PPSI-R01.dwg

FOCUS
Focus Surveys (BC) Limited Partnership
Suite100-2375 Burrard, Box 1070 Vanderhoof, BC
PROJECT REF./DRAWING No.
010050890-PPSI-R01