



CITY OF PRINCE GEORGE

City of Prince George HISTORY SHEET

PID:	030-378-508
SD/MU:	SD100494
WO:	

CIVIC ADDRESS: 2430 ROWE STREET

LEGAL DESCRIPTION: LOT 33 DISTRICT LOT 2616 PLAN EPP72860

NOTE:

1. THE OCCUPANCY PERMIT WILL BE ISSUED BY THE CITY OF PRINCE GEORGE WHEN THE LOT GRADING AND/OR DRAINAGE SWALES CONFORM TO THE DESIGN AND TO THE SATISFACTION OF THE CITY OF PRINCE GEORGE BUILDING INSPECTOR.
2. ELEVATIONS SHOWN ARE FINAL LOT ELEVATIONS.


LEGEND:

742.40

FINAL LOT ELEVATION

742.40


TOP OF CURB ELEVATION

 

LOT DRAINAGE DIRECTION




DITCH OR SWALE DIRECTION

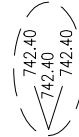

SWALE ELEVATIONS

THE INFORMATION CONTAINED HEREIN IS FOR INTERNAL USE ONLY.
NOT TO BE RELIED UPON UNLESS CONFIRMED BY SITE INVESTIGATION.

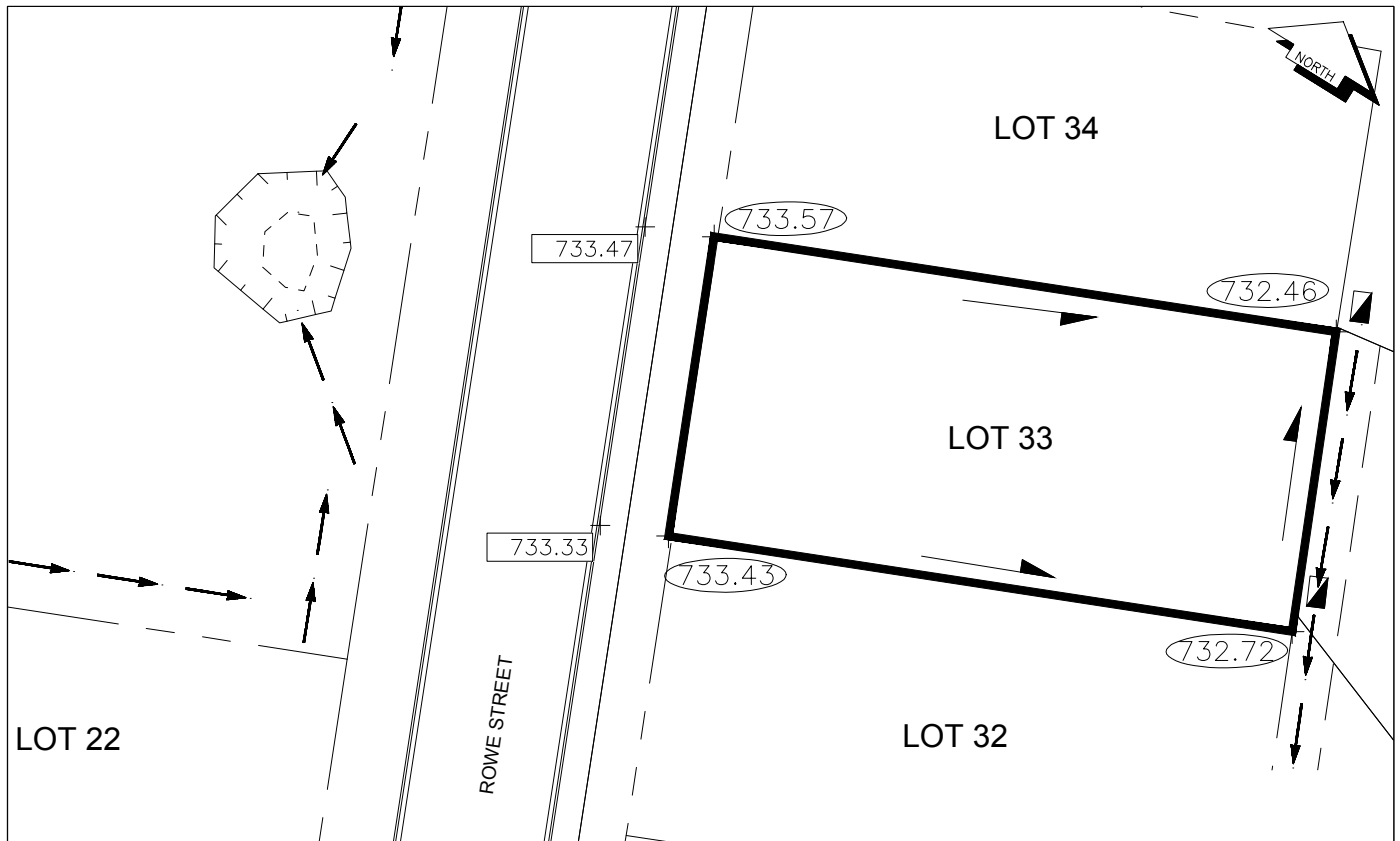



CITY OF PRINCE GEORGE

City of Prince George HISTORY SHEET

PID:	030-378-516
SD/MU:	SD100494
WO:	

CIVIC ADDRESS: 2424 ROWE STREET

LEGAL DESCRIPTION: LOT 34 DISTRICT LOT 2616 PLAN EPP72860

NOTE:

1. THE OCCUPANCY PERMIT WILL BE ISSUED BY THE CITY OF PRINCE GEORGE WHEN THE LOT GRADING AND/OR DRAINAGE SWALES CONFORM TO THE DESIGN AND TO THE SATISFACTION OF THE CITY OF PRINCE GEORGE BUILDING INSPECTOR.
2. ELEVATIONS SHOWN ARE FINAL LOT ELEVATIONS.


LEGEND:

742.40

FINAL LOT ELEVATION

742.40


TOP OF CURB ELEVATION

 

LOT DRAINAGE DIRECTION



DITCH OR SWALE DIRECTION

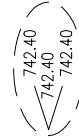

SWALE ELEVATIONS

THE INFORMATION CONTAINED HEREIN IS FOR INTERNAL USE ONLY.
NOT TO BE RELIED UPON UNLESS CONFIRMED BY SITE INVESTIGATION.

