
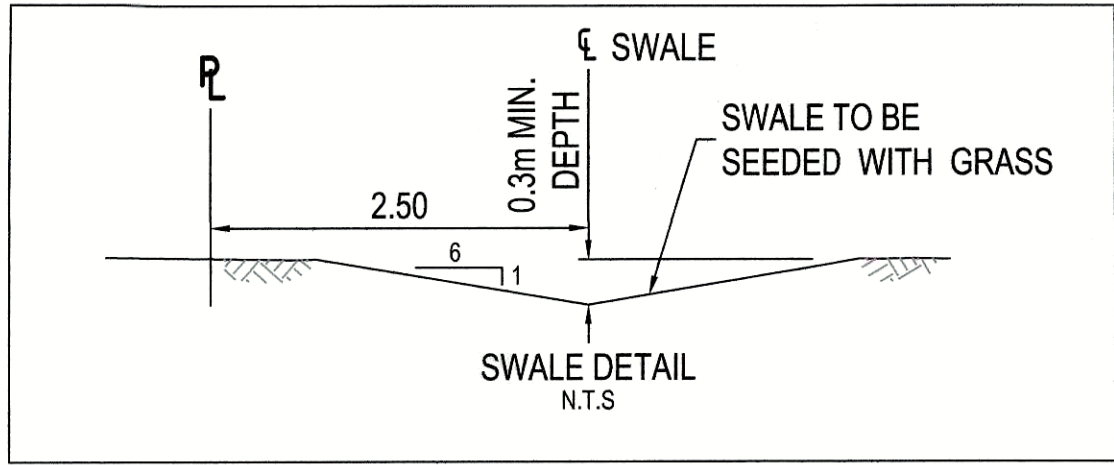


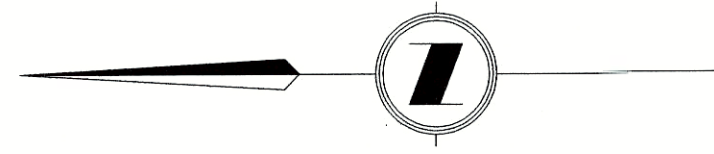

LIMIT OF SUBDIVISION FOR
3776 CHESTNUT DRIVE

EXISTING
RAVINE

APPROXIMATE LIMIT
OF CLEARING

LOT B

CLEARED AREAS
TO BE SEEDED

FUTURE BUILDING
(APPROXIMATE)

PROPOSED DRAINAGE (TYP.)

CHESTNUT DRIVE

LOT A

CLEARED AREAS
TO BE SEEDED

FUTURE BUILDING
(APPROXIMATE)

APPROXIMATE TREELINE
IN SEPTEMBER 2016
(NOT CONFIRMED BY SURVEY)

SWALE @ 0.5%
SEE DETAIL

EXISTING DRAINAGE (TYP.)

LOT 42

City of Prince George
This information has been provided
subject to the Federal Copyright Act
and in accordance with the Provincial
Freedom of Information and Protection
of Privacy Act.

The City of Prince George does not
represent or guarantee that the
information contained in this document
is accurate or reliable, and any person
who relies on this information in this
document does so at their own risk.

Rev	Date	Description	Drawn	Design	App'd
C	2016-11-21	CLEARING LIMIT ADDED	DMW	JDS	JDS
B	2016-11-15	NOTES ADDED	DMW	JDS	JDS
A	2016-09-22	ISSUED FOR REVIEW	SP	JDS	JDS

THIS DRAWING AND DESIGN IS THE PROPERTY OF McELHANNEY CONSULTING SERVICES LTD. (McELHANNEY) AND SHALL NOT BE USED, REUSED OR REPRODUCED WITHOUT THE CONSENT OF McELHANNEY. McELHANNEY WILL NOT BE HELD RESPONSIBLE FOR THE IMPROPER OR UNAUTHORIZED USE OF THIS DRAWING AND DESIGN. THIS DRAWING AND DESIGN HAS BEEN PREPARED FOR THE CLIENT IDENTIFIED, TO MEET THE STANDARDS AND REQUIREMENTS OF THE APPLICABLE PUBLIC AGENCIES AT THE TIME OF PREPARATION. McELHANNEY, ITS EMPLOYEES, SUBCONSULTANTS AND AGENTS WILL NOT BE LIABLE FOR ANY LOSSES OR OTHER CONSEQUENCES RESULTING FROM THE USE OR RELIANCE UPON, OR ANY CHANGES MADE TO, THIS DRAWING, BY ANY THIRD PARTY, INCLUDING CONTRACTORS, SUPPLIERS, CONSULTANTS AND STAKEHOLDERS, OR THEIR EMPLOYEES OR AGENTS, WITHOUT McELHANNEY'S PRIOR WRITTEN CONSENT.
INFORMATION ON EXISTING UNDERGROUND FACILITIES MAY NOT BE COMPLETE OR ACCURATE. McELHANNEY, ITS EMPLOYEES AND DIRECTORS ARE NOT RESPONSIBLE NOR LIABLE FOR THE LOCATION OF ANY UNDERGROUND CONDUITS, PIPES, CABLES OR OTHER FACILITIES WHETHER SHOWN OR OMITTED FROM THIS PLAN. PRIOR TO CONSTRUCTION CONTRACTOR SHALL EXPOSE LOCATIONS OF ALL EXISTING FACILITIES BY HAND DIGGING OR HYDROVAC AND ADVISE THE ENGINEER OF POTENTIAL CONFLICTS.

ORIGINAL DWG SIZE: ANSI D (22" x 34")


0 1:250 10



McElhanney

McElhanney Consulting Services Ltd.

Suite 12
556 North Nechako Road
Prince George BC
Canada V2K 1A1
Tel 250 561 2229

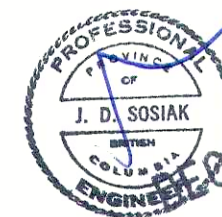

Approved Sealed

BELLEDUNE HOMES LTD.
PRINCE GEORGE, BC

LOT GRADING
AND
DRAINAGE

Drawing No.

6452-01

Project Number
2341-06452-00

Rev.
C