

Plan No. 10013
 Deposited in the Land Registry
 Office at Vancouver on
 this 18th day of July 1959


[Signature]
 Registrar

**PLAN OF SUBDIVISION
 OF PART OF LOT 1433
 CARIBOO DIST.
 Scale: 20ft. = 1 in.**

Plan No. 7867

Approved under the Land
 Registry Act this 20th day
 of July 1959
[Signature]
 Approving Officer
 Dept. of Highways

[Signature]
 Owner
[Signature]
 Witness

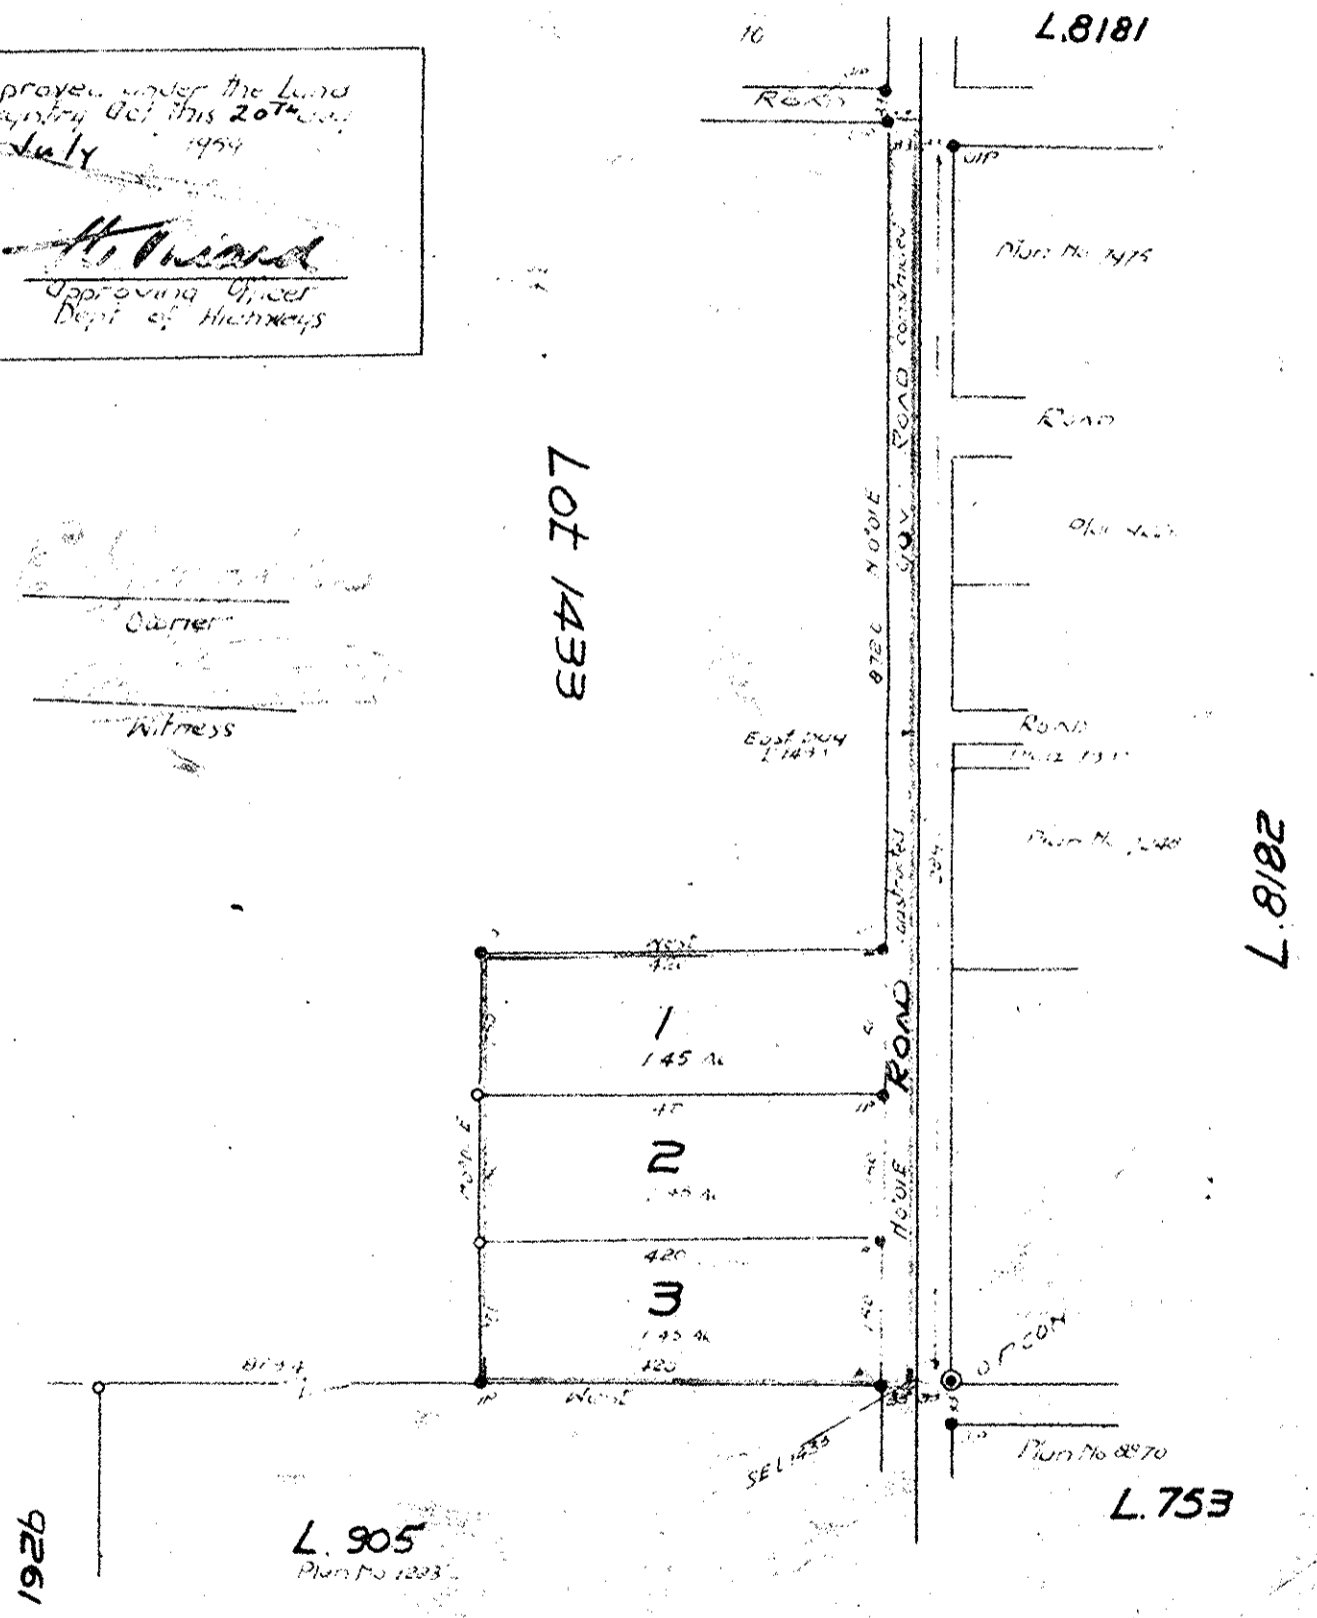

Bearings are astronomic derived
 from West by Lot and East boundary
 Lot 1433 as determined by Dept. of
 Lands and field notes deposited in
 Dept. at Victoria B.C.

Old post concrete shewitz ●
 Old iron stakes shewitz ● DIP
 Wood stakes shewitz ○
 Iron stakes shewitz ● IP

I J. F. Campbell of city of Prince George a British
 Columbia land surveyor make oath and say that
 I was present at and did personally superintend
 the survey represented by this plan and that
 same and plan are correct the said survey was
 completed on 15th Feb 1959
 sworn before me
 this 17th day of June 1959
[Signature]

Commissioner for taking affidavits
 Wilfrid Prov. of B.C.

Inspected on 18th July 1959
[Signature]