


PLAN OF SUBDIVISION  
 OF PART OF  
 N.E. 1/4 OF D.L. 2424  
 CARIBOO DISTRICT  
 BRITISH COLUMBIA  
 D.A. DUFFY, B.C.L.S. - 1959 - SCALE: 1" = 100'

PLAN NO. 10061  
 DEPOSITED IN THE LAND REGISTRY OFFICE  
 AT KAMLOOPS, B.C., THIS 21<sup>ST</sup> DAY OF Sept.  
 1959 A.D.

*[Signature]*  
 REGISTRAR

*See Plan 21426*

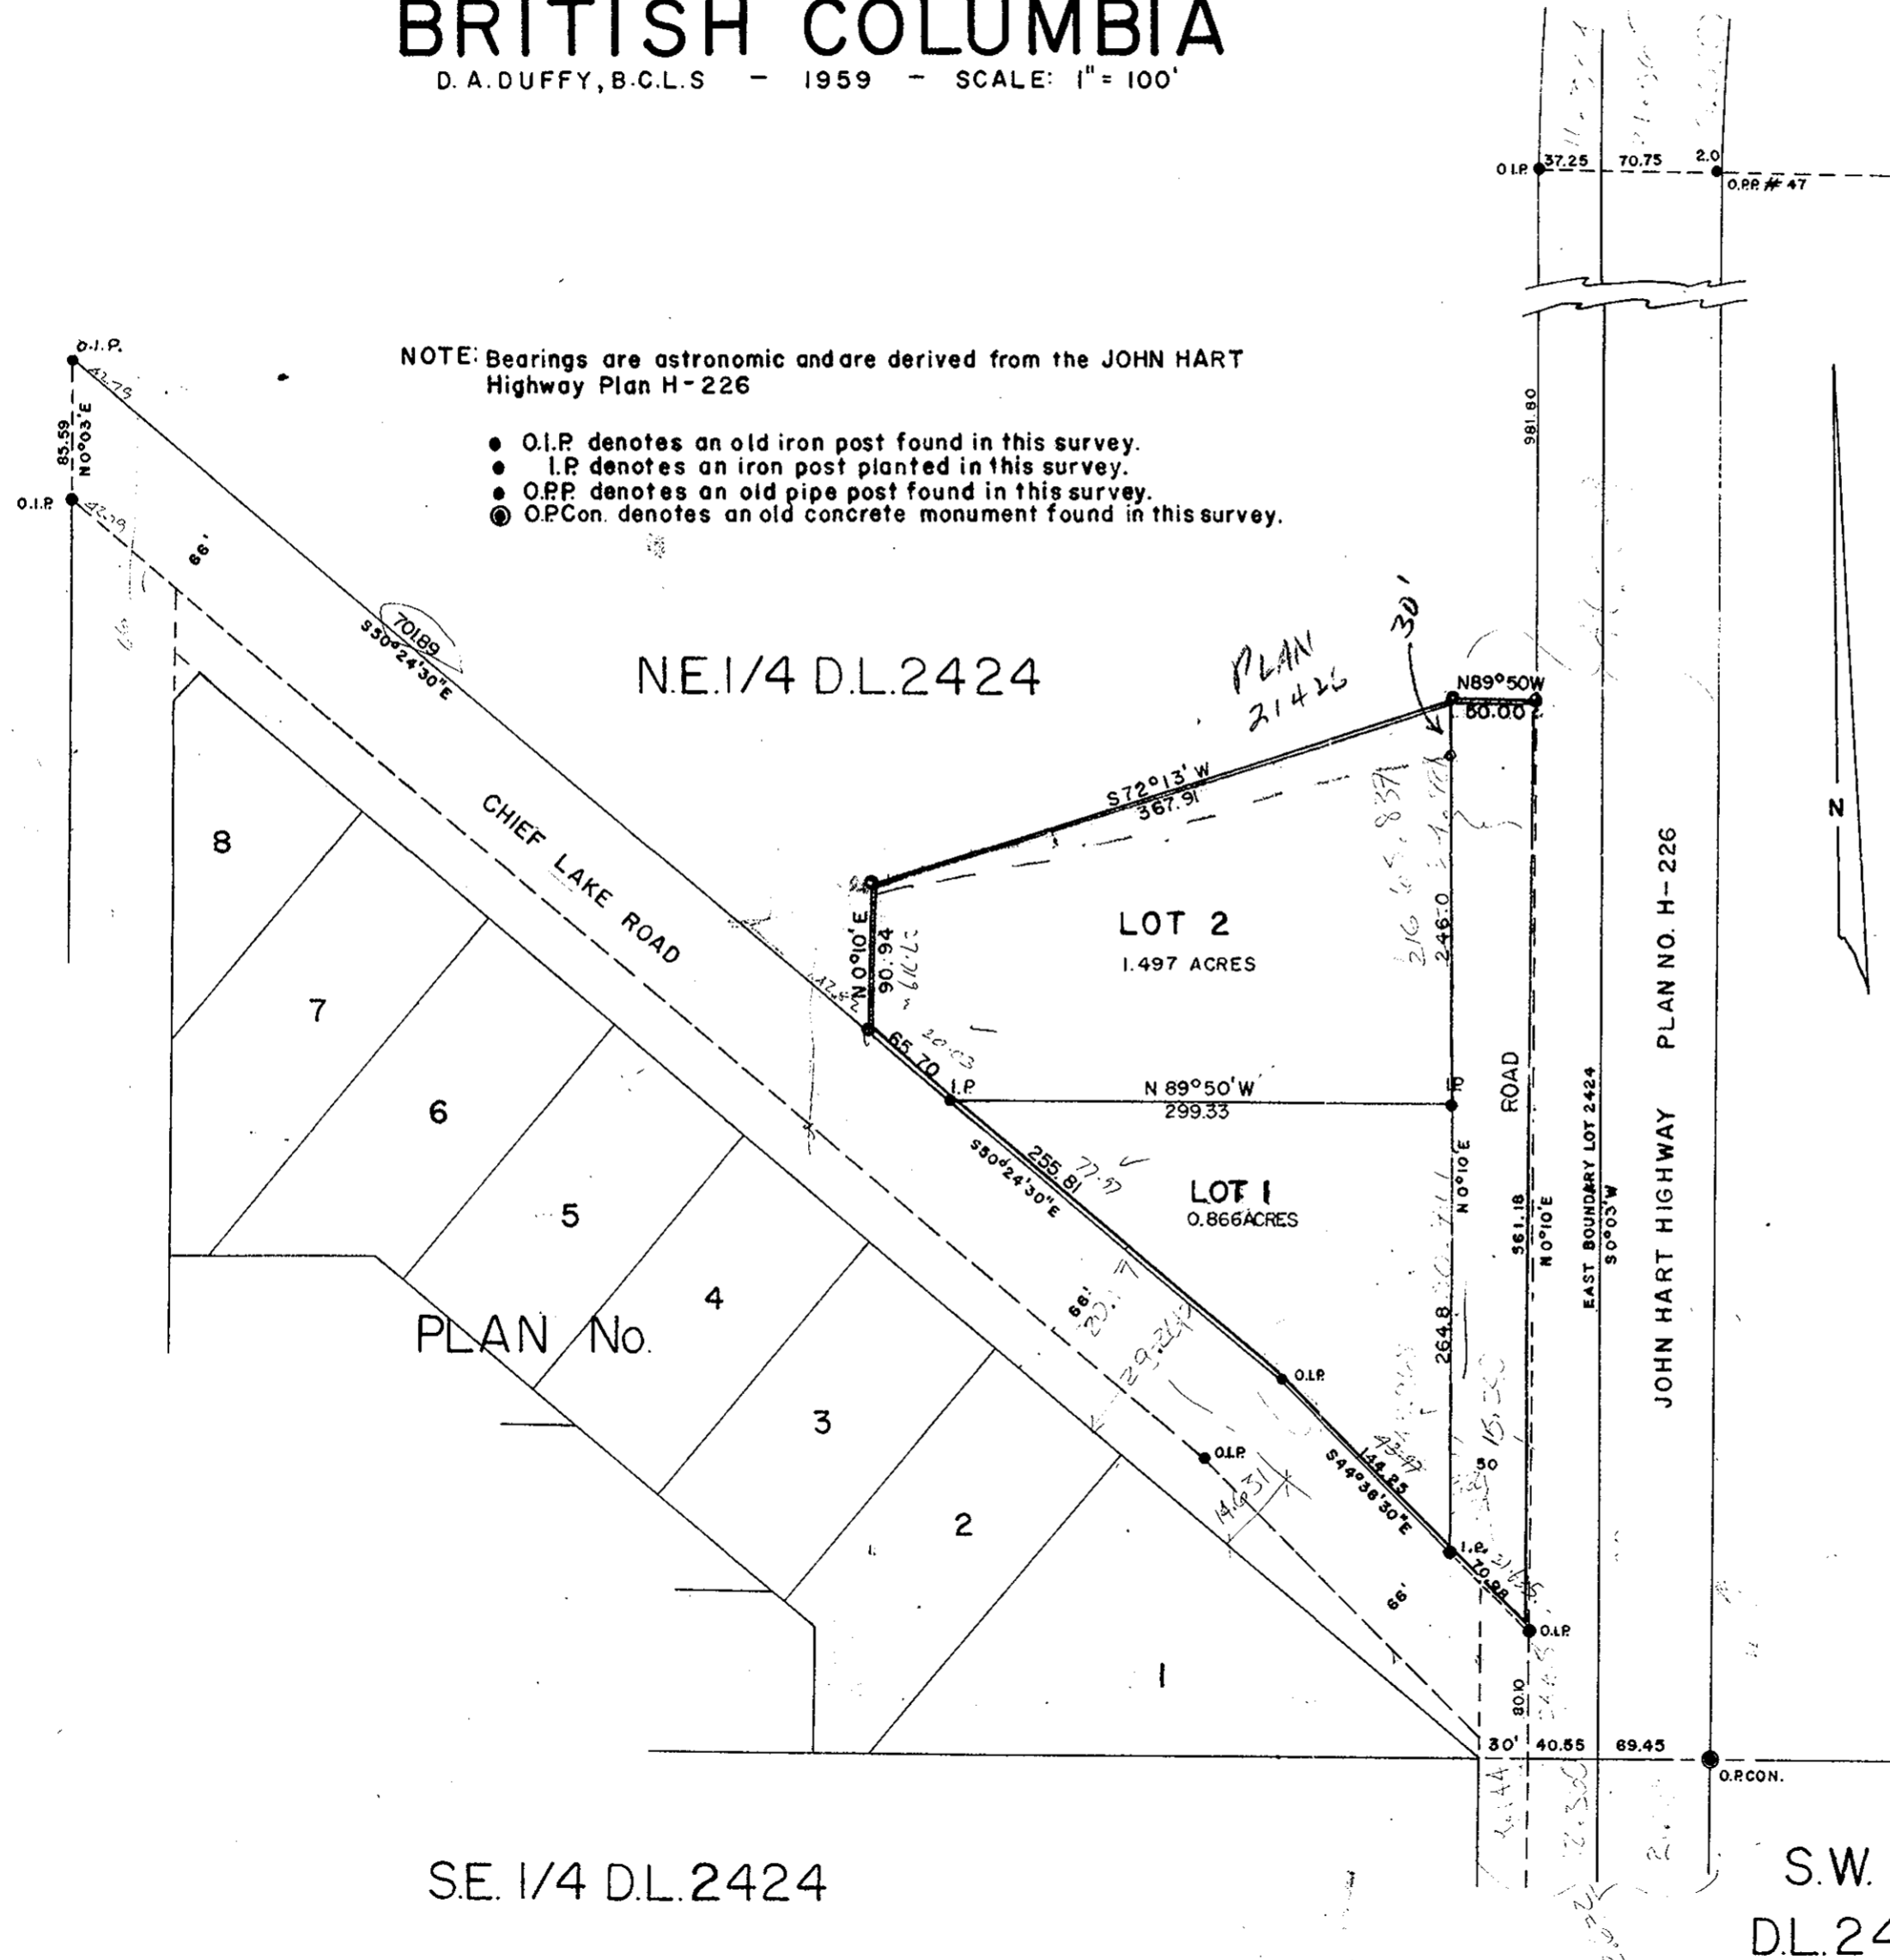

OWNER: *Peter Giacometto*

WITNESS: *Frank [Signature]*

APPROVED UNDER THE LAND REGISTRY ACT  
 THIS 26 DAY OF August 1959.

*H. Niard*  
 APPROVING OFFICER, DEPT. OF HIGHWAYS.

I, D.A. DUFFY of the City of Prince George, BRITISH COLUMBIA LAND SURVEYOR make oath and say that I was present at and did personally superintend the survey represented in this plan and that the survey and plan are correct. The said survey was completed on the TWENTY-SEVENTH day of JANUARY 1959 A.D.

Sworn before me this 4<sup>th</sup> day of February 1959 A.D.

*D.A. Duffy*  
 B.C.L.S.

*[Signature]*  
 A Commissioner for Oaths.

1786/1800635