


Plan No. 10188
 Deposited in the Land Registry
 Office at Kamloops B.C. this 12th day
 of Nov. 1959

[Signature]
 Registrar

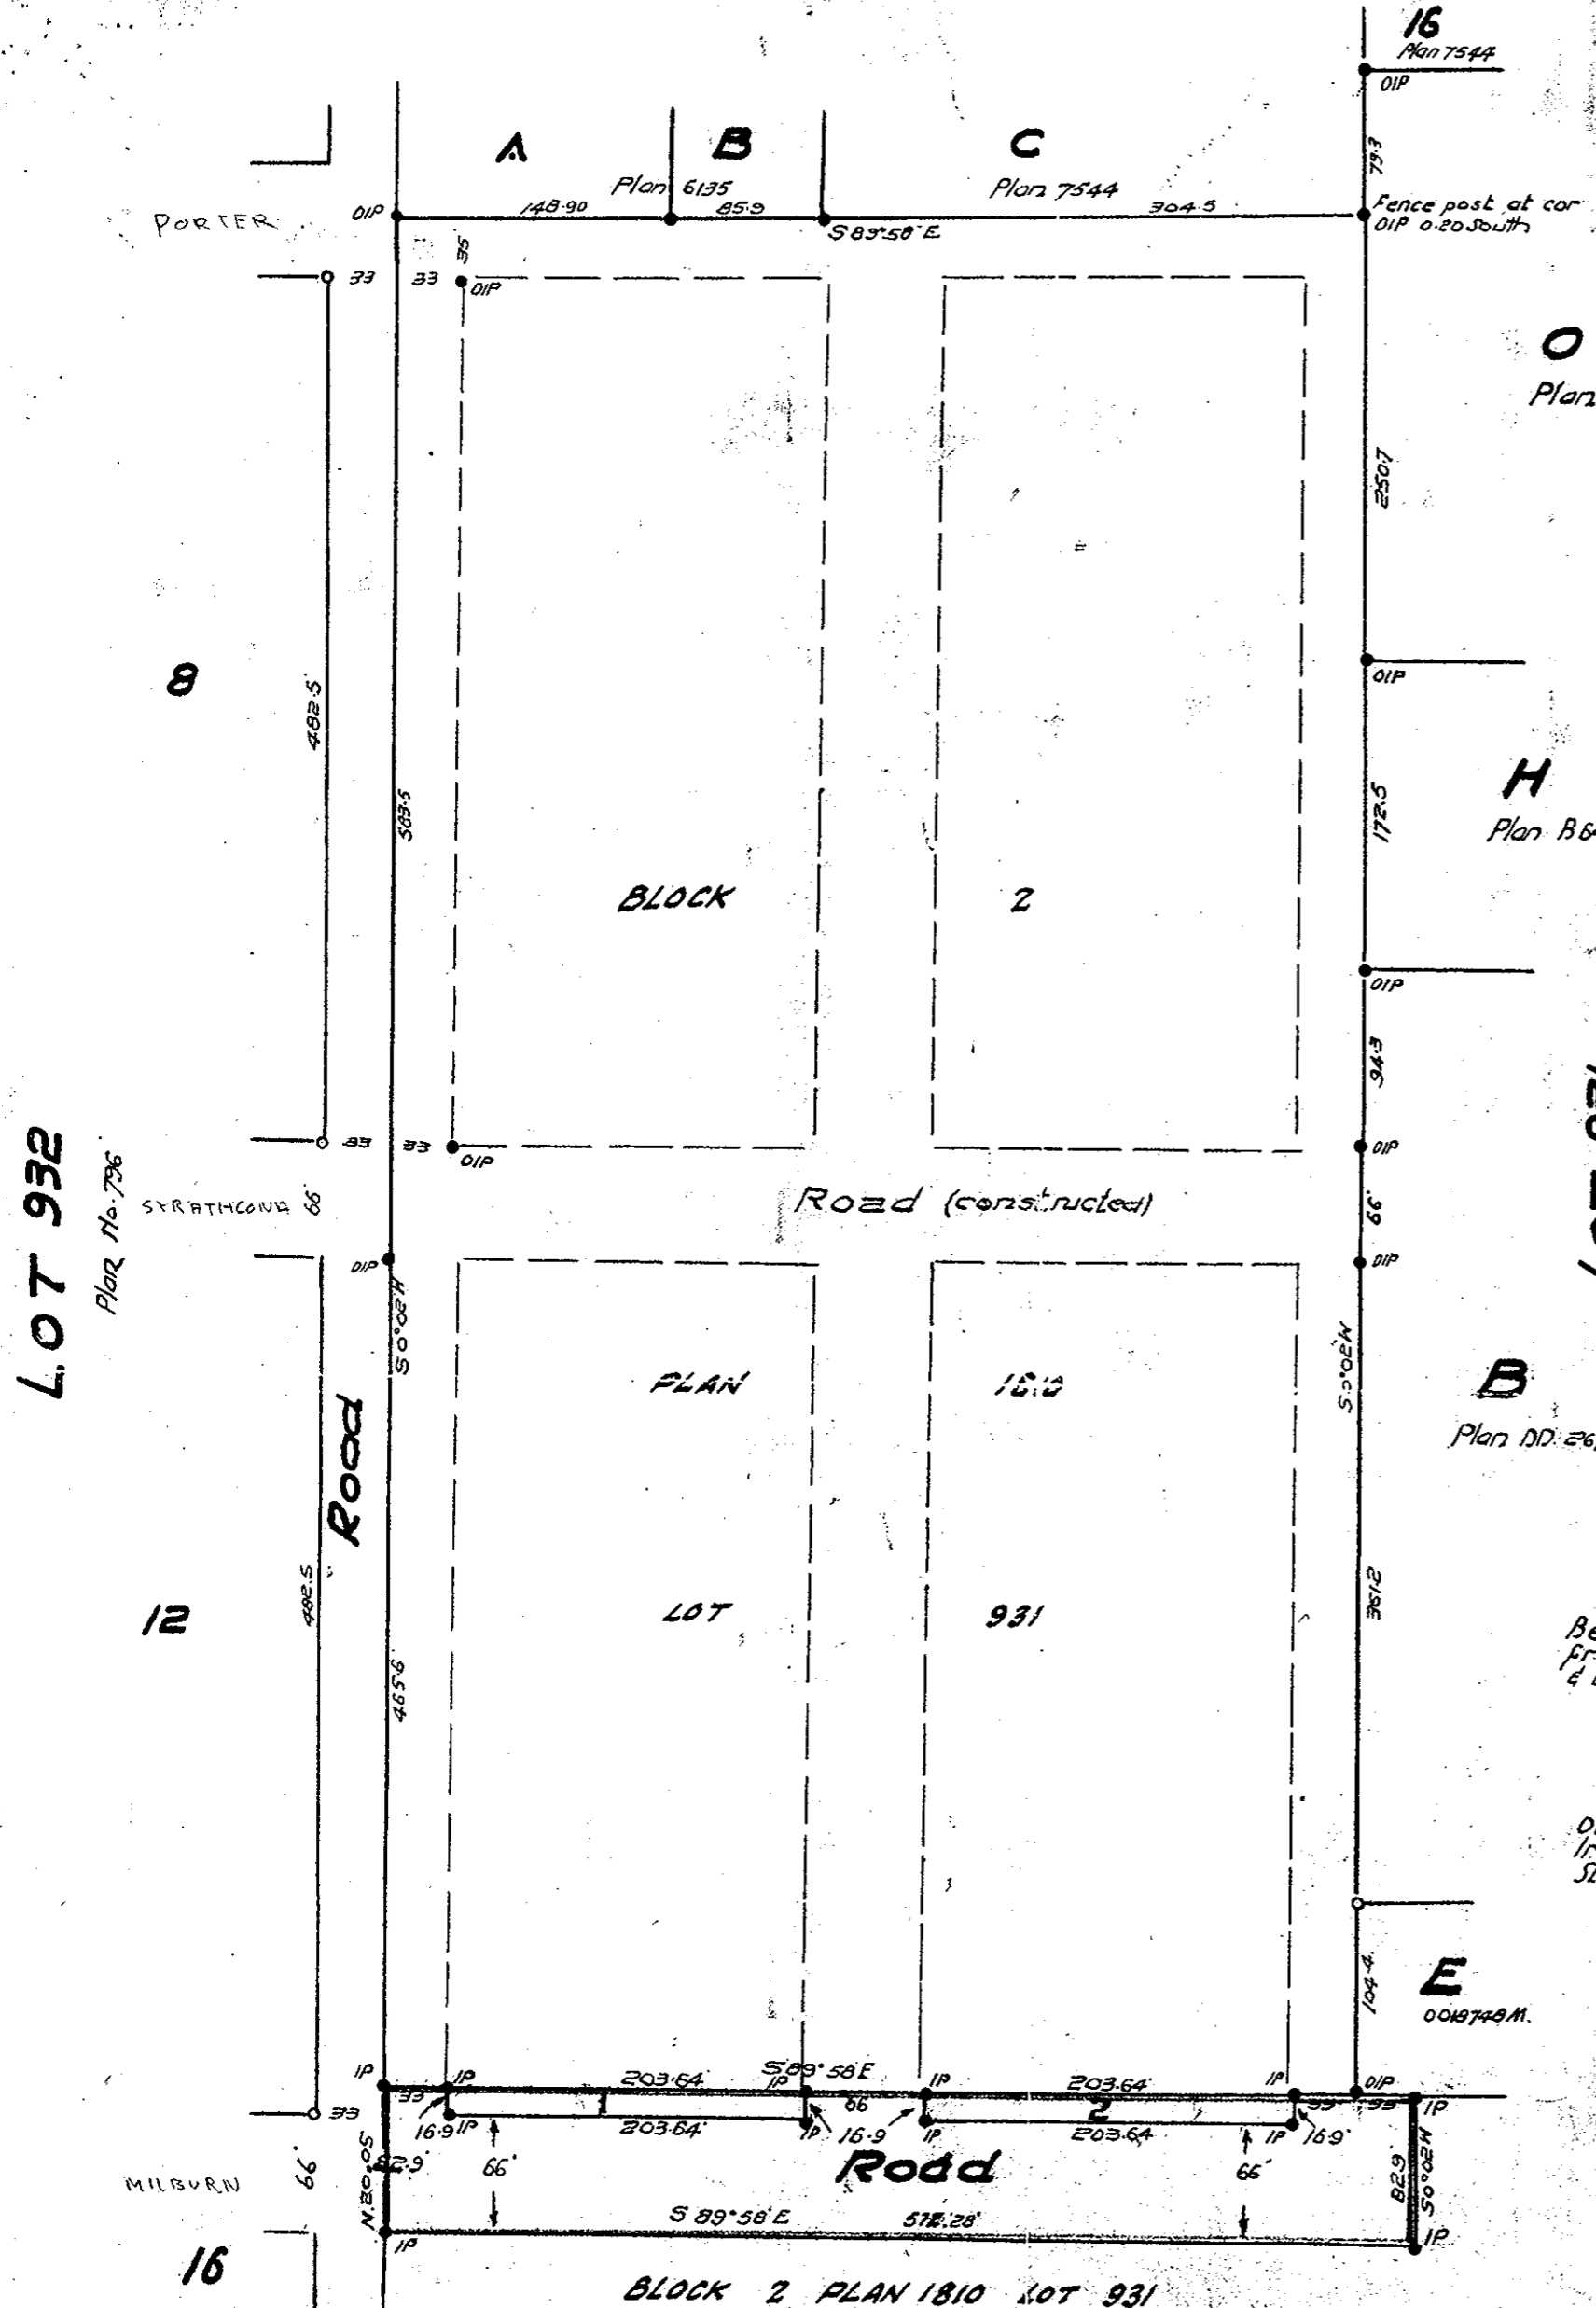

Bearings are astronomic derived
 from south boundary Lots A-B, Plan 6135
 & Lot C, Plan 7544

Old iron stakes found shown ● OIP
 Iron stakes set shown ● IP
 Stubs of old wood posts shown ○

I hereby certify that this is a true copy of the
 Official Plan on deposit in the Department of
 Lands and Forests and numbered Plan 9T.520.

[Signature]

Surveyor General
 Victoria B.C., 5th August 1959.

Approved under the Land Registry Act
 this 26th day of OCTOBER 1959.

[Signature]
 Approving Officer, City of Prince George.

**Plan of Subdivision
 of Part of Block 2
 Lot 931-Cariboo Dist.
 Plan No. 1810
 Scale: 100ft. = 1 in.**

I, J.A.F. Campbell of city of Prince George a
 British Columbia land surveyor make oath and
 say that I was present at and did personally
 superintend the survey represented by this plan
 and that the survey and plan are correct. The
 said survey was completed on the 1st day of June 1959
 Sworn before me
 this 7th day of July 1959

[Signature]
 Commissioner for Lands
 Officials within Prov. of B.C.