

209. 22205.000

Plan No. 10221  
Deposited in the Land Registry  
Office at Kamloops this 1<sup>st</sup>  
day of December 1959.

*[Signature]*  
Registrar

# PLAN OF SUBDIVISION OF PART OF LOT 2424- CARIBOO DISTRICT BRITISH COLUMBIA

D.A. DUFFY B.C.L.S. 1959 SCALE 1"=100'

NOTE: Bearings are astronomic and derived from Plan H-226  
LEGEND: ● O.P. Con. indicates a concrete monument found.  
● O.P.P. indicates a pipe post found.  
● O.I.P. indicates an iron post found.  
● I.P. indicates an iron pin planted.

LOT 2425

LOT 2432

*USED LAND  
V.C.S. 26*

NE 1/4  
LOT 2424

LOT 2433

Approved under the Land Registry Act  
this 3<sup>rd</sup> day of November 1959.

*H. Niara*  
Approving Officer Dept. of Highways

OWNER:

*Peter Gacoret*

WITNESS:


*D.A. Duffy*

I, Donald A. Duffy, of the city of Prince George, British Columbia land surveyor  
make oath and say that I was present at and did personally superintend  
the survey represented by this plan and that the survey and plan are  
correct. The said survey was completed on the fifth (5<sup>th</sup>) of August 1959.

Sworn before me this 2<sup>nd</sup>  
day of September 1959.

*D.A. Duffy*  
B.C.L.S.

*[Signature]*  
A Commissioner for taking affidavits within the Province of British Columbia

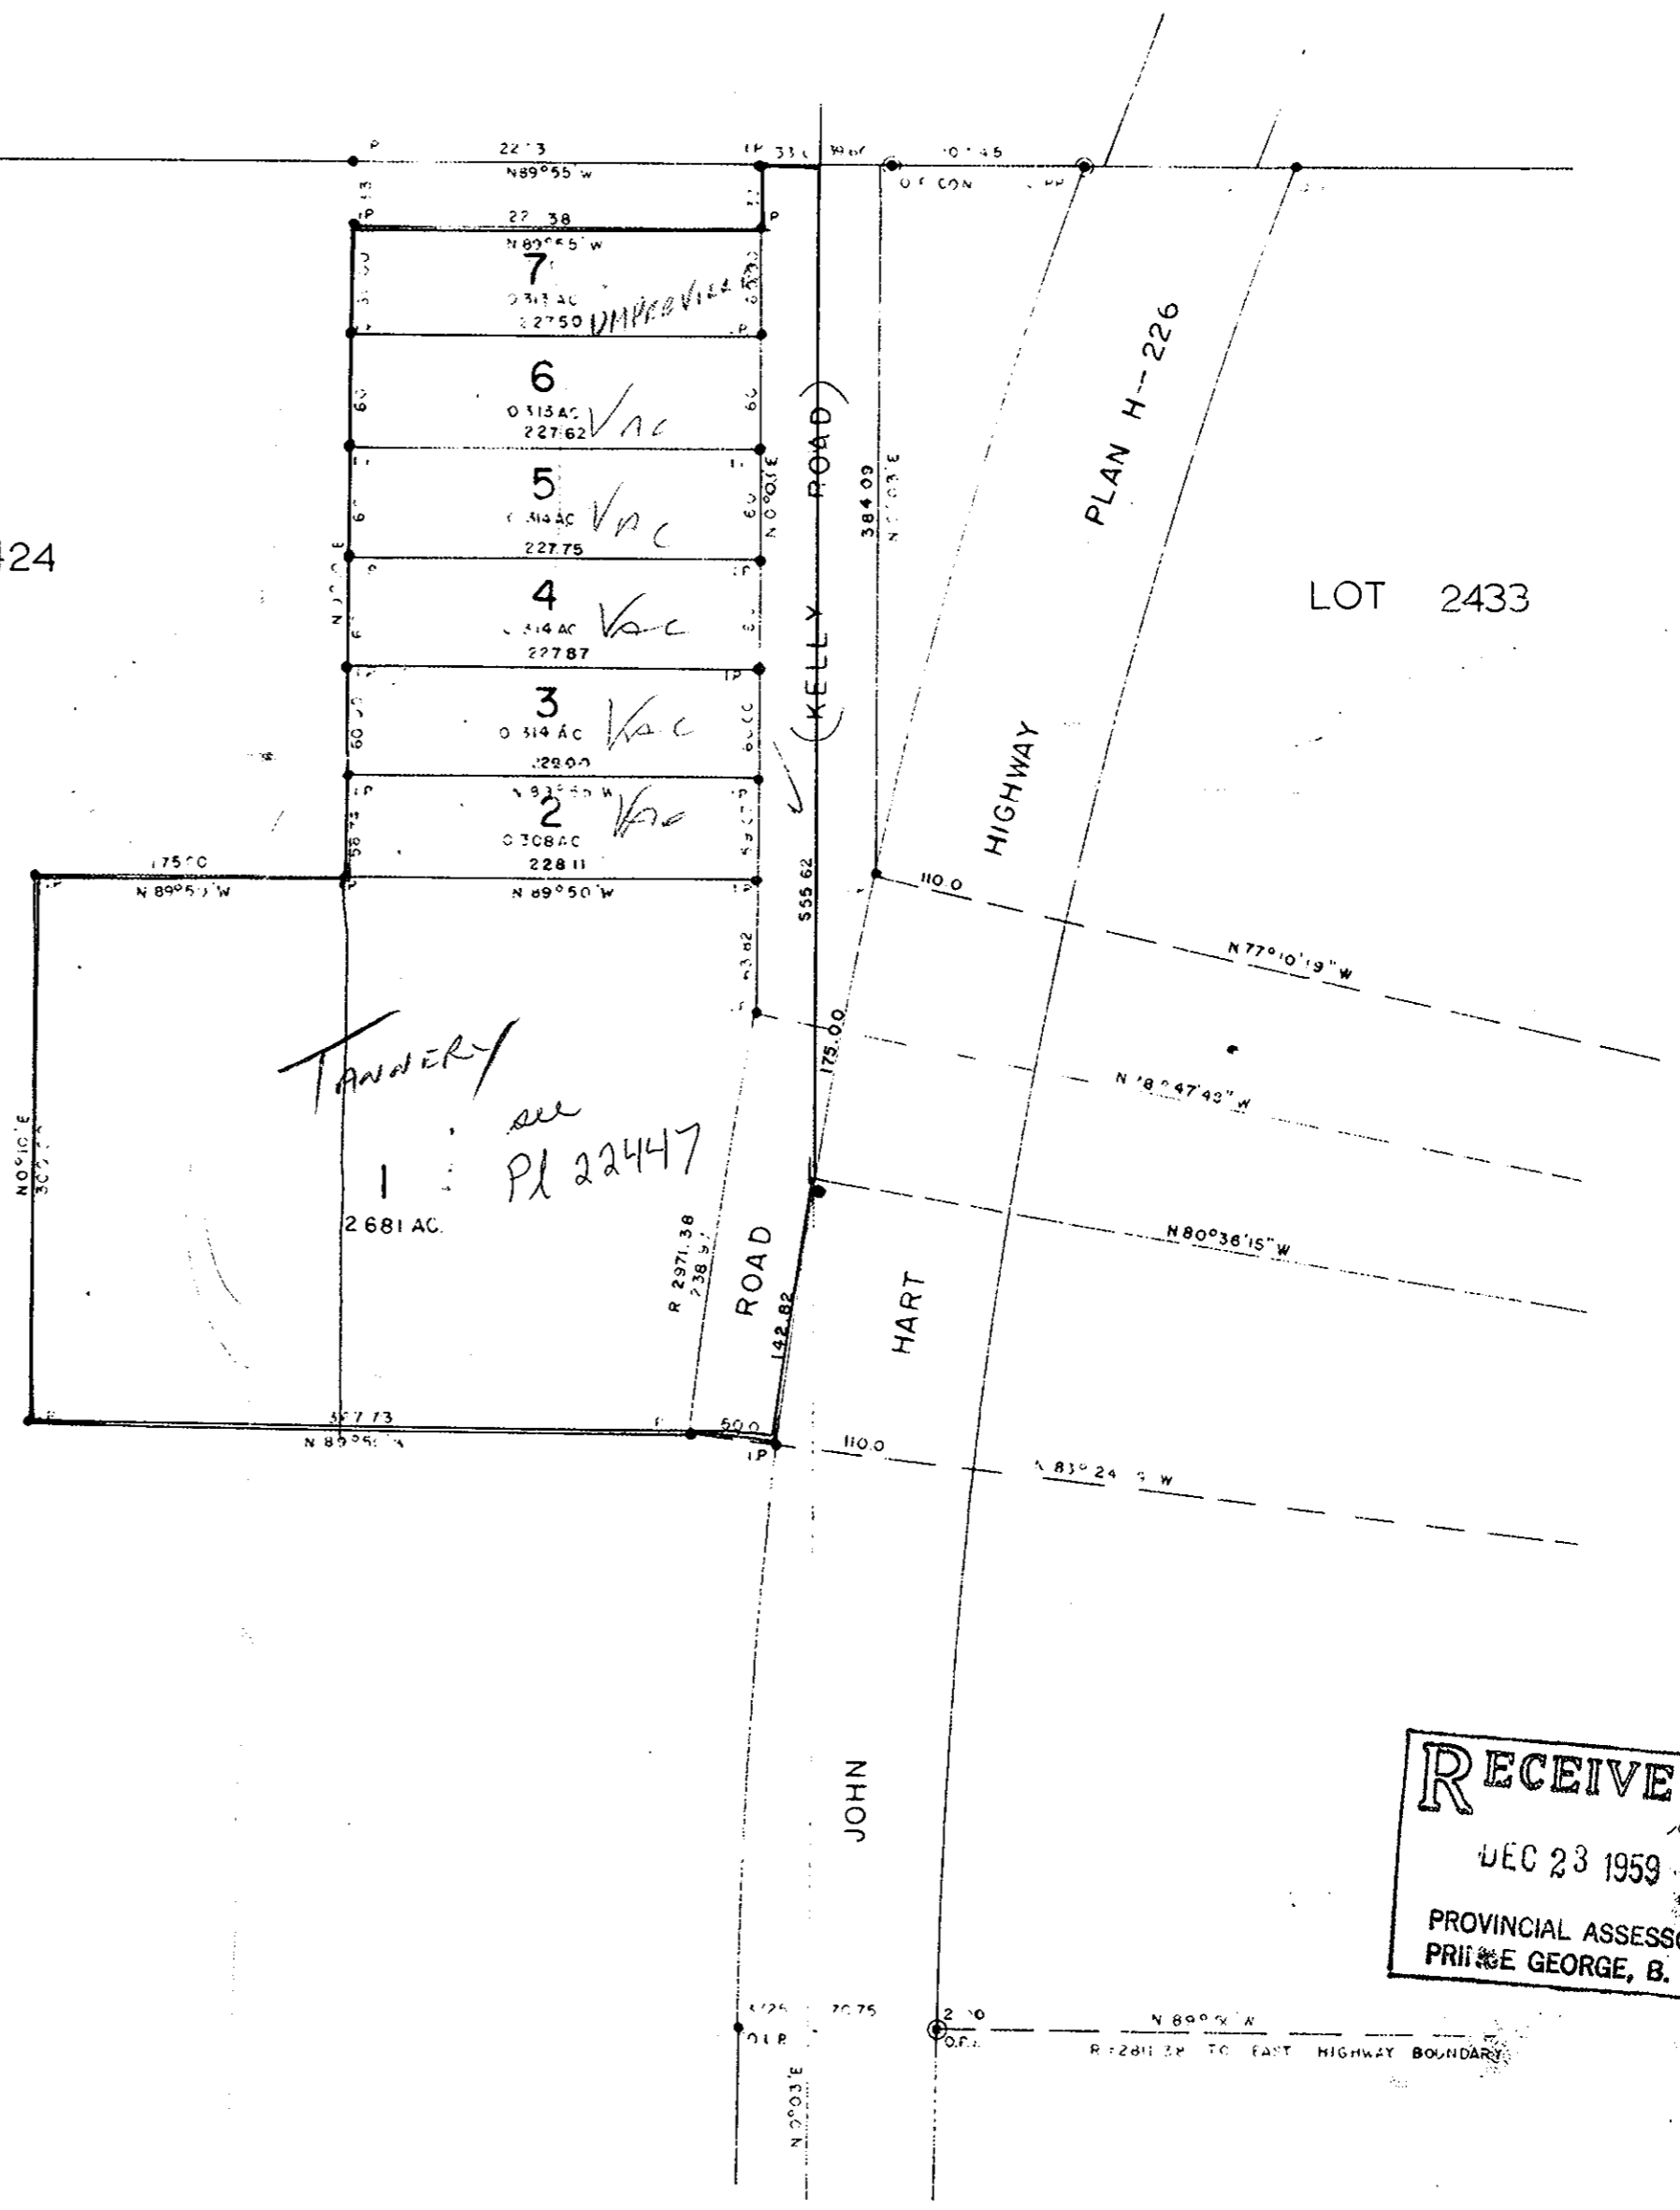

RECEIVED  
DEC 23 1959  
PROVINCIAL ASSESSOR  
PRINCE GEORGE, B. C.