

# Plan of Subdivision of

That Part of District Lot 343 shown as Blocks X, X<sup>1</sup>, and X<sup>2</sup> on Plan 1268,

And Part of the Closed Portions of Edmonton Street, 18<sup>th</sup> Avenue,

Canyon Street, Hixon Street, Plan B 7445, and

Blocks 112 and 215, Lots 142 to 166 Block 215A, Lots 117 to 139 Block 215B, Plan 1268,


All in District Lot 343, Cariboo District

Scale 1" = 100'

Deposited in the Land Registry Office at Kamloops, B.C.,  
this \_\_\_\_\_ day of \_\_\_\_\_ 19\_\_\_\_

Registrar

*E.P.L. CARNEY*  
0100 1173  
221'

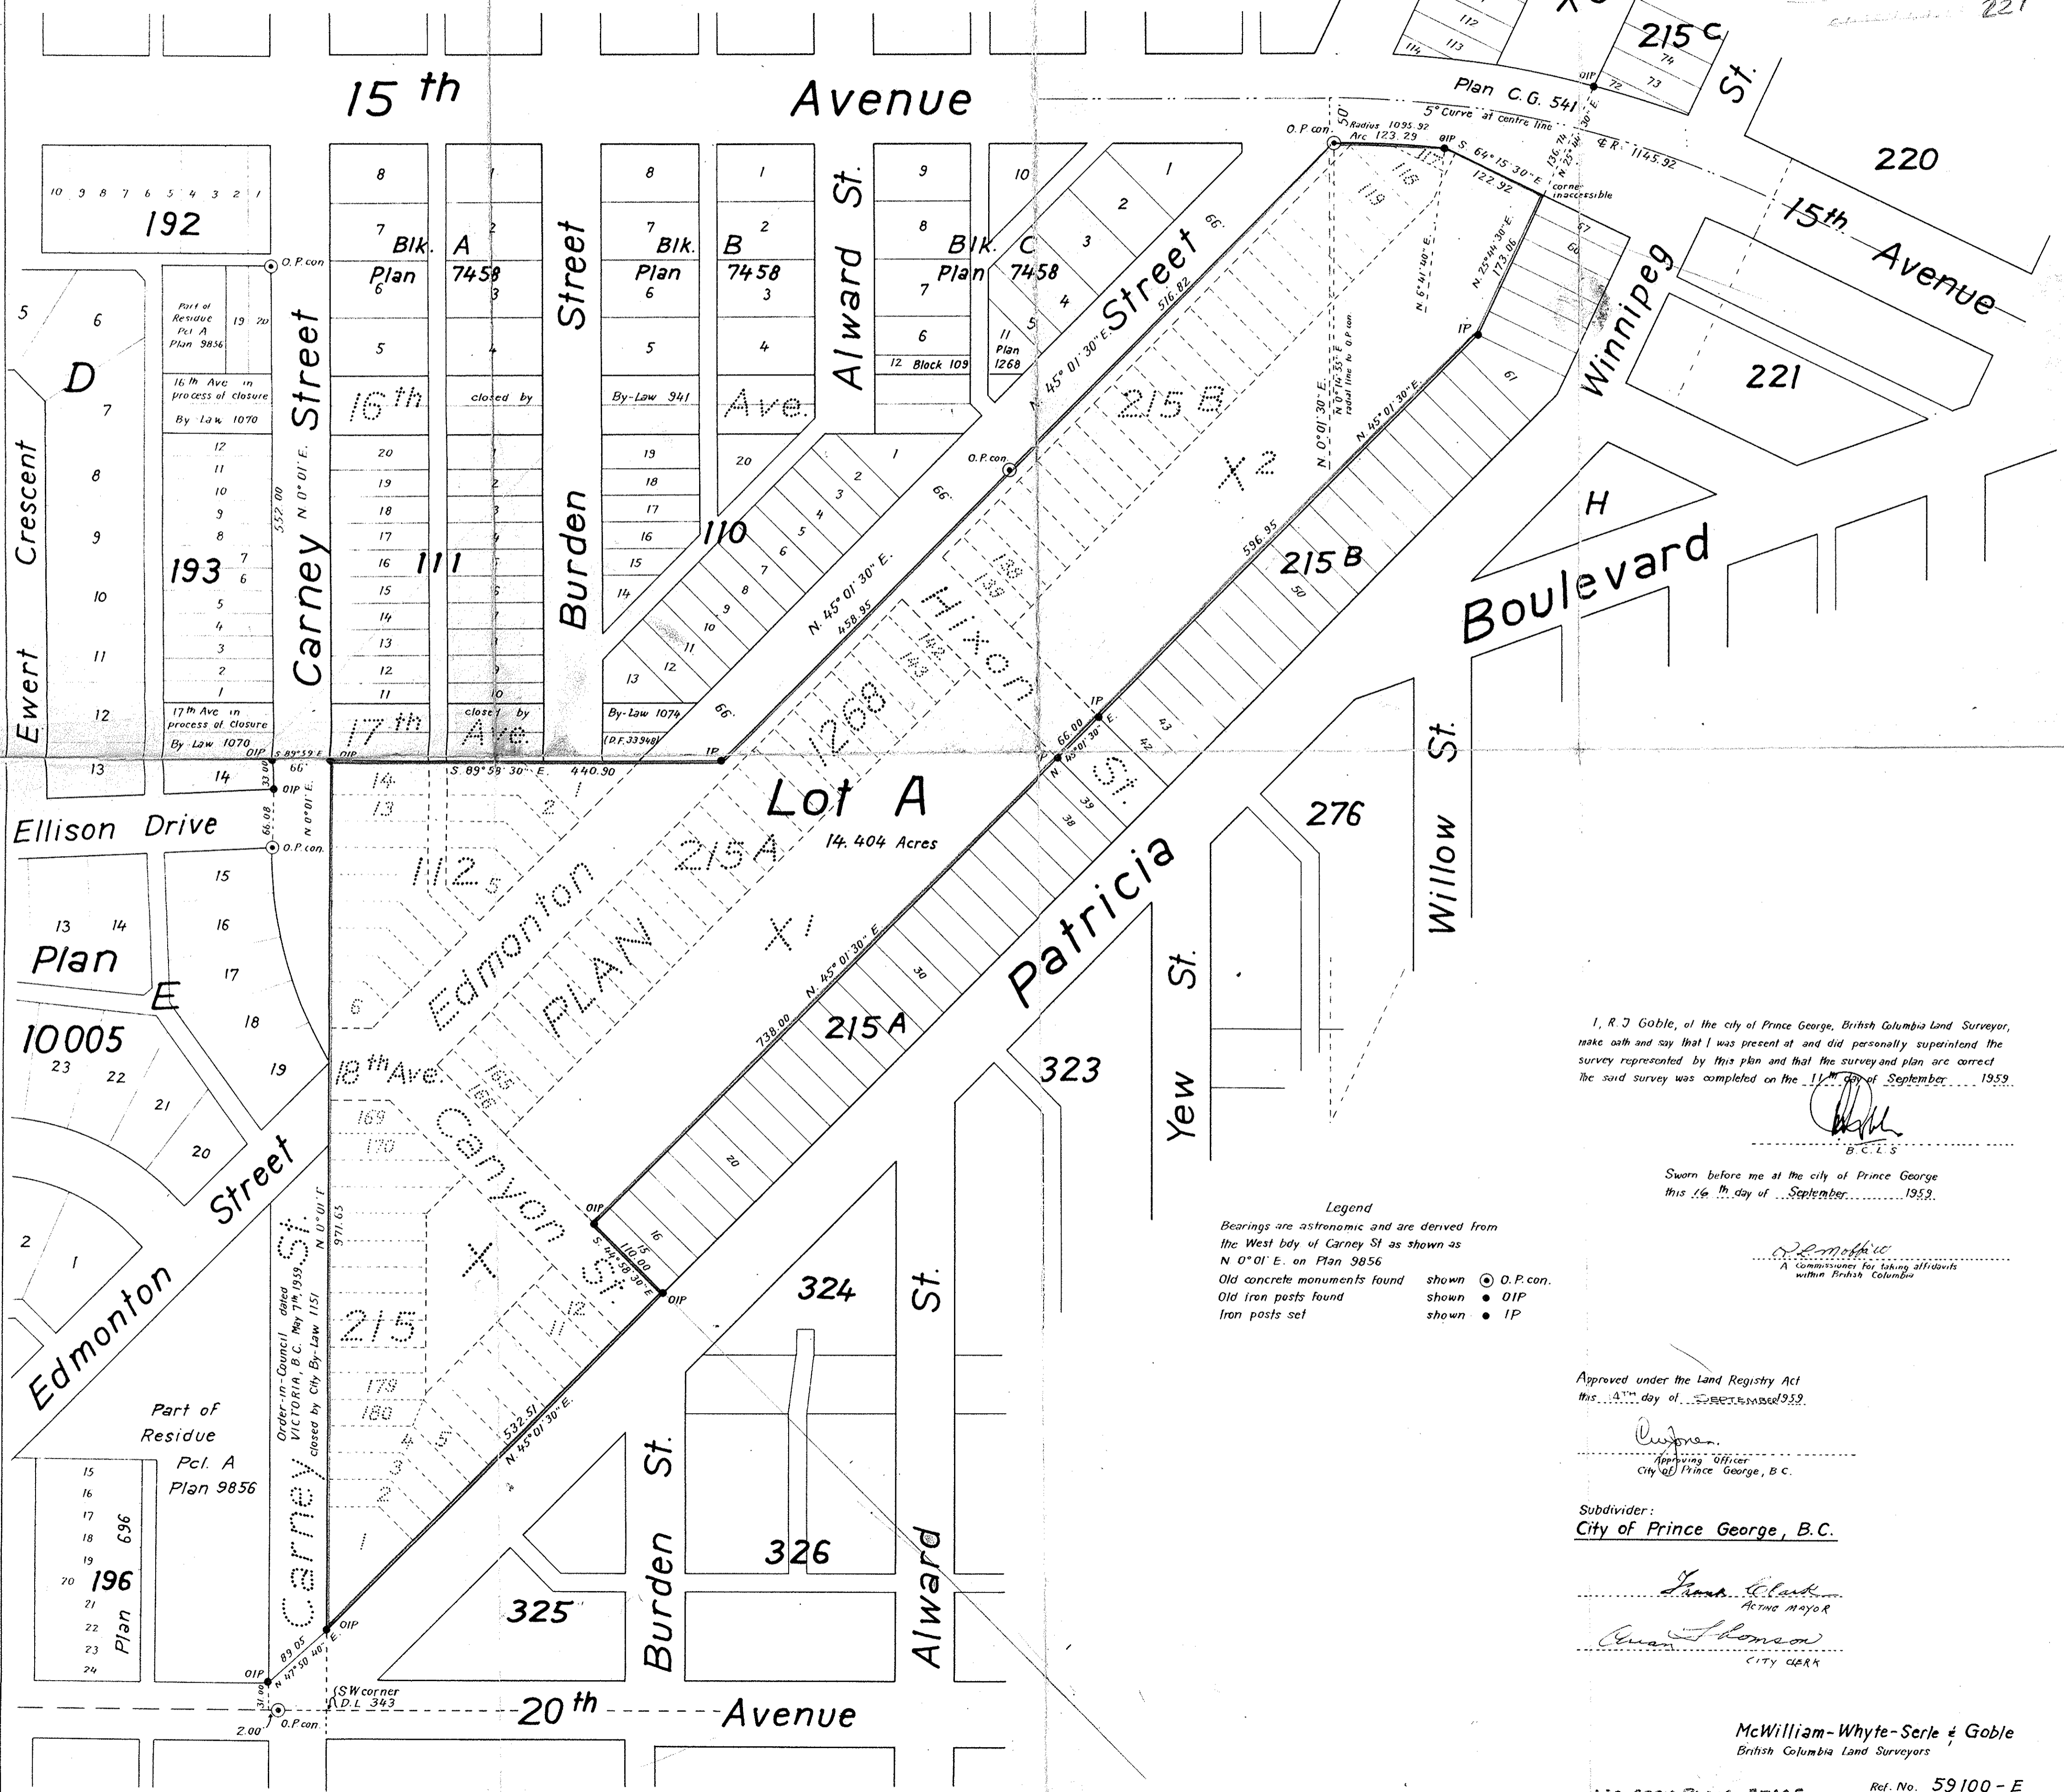

I, R. J. Goble, of the city of Prince George, British Columbia Land Surveyor,  
make oath and say that I was present at and did personally superintend the  
survey represented by this plan and that the survey and plan are correct  
the said survey was completed on the 11<sup>th</sup> day of September, 1959.

*[Signature]*  
B.C.L.S.

Sworn before me at the city of Prince George  
this 16<sup>th</sup> day of September, 1959.

*[Signature]*  
A Commissioner for taking affidavits  
within British Columbia

**Legend**  
Bearings are astronomic and are derived from  
the West bay of Carney St as shown as  
N 0° 01' E. on Plan 9856

Old concrete monuments found	shown	● O.P. con.
Old iron posts found	shown	● OIP
Iron posts set	shown	● IP

Approved under the Land Registry Act  
this 17<sup>th</sup> day of September, 1959.

*[Signature]*  
Applying Officer  
City of Prince George, B.C.

Subdivider:  
City of Prince George, B.C.

*[Signature]*  
Acting Mayor  
*[Signature]*  
City Clerk

McWilliam-Whyte-Serle & Goble  
British Columbia Land Surveyors