

PLAN OF SUBDIVISION OF PART OF LOT 4, PLAN 1298, N.W. 1/4 LOT 4040 CARIBOO DISTRICT, BRITISH COLUMBIA


D. A. DUFFY B.C.L.S. 1959 SCALE: 1"=100'

Plan No. 10289
Deposited in the Land Registry
Office this 14th day of
February 1960

M. J. Stewart
Registrar

NOTE: Bearings are astronomic derived from the
north boundary Lot 4, Highway Plan H-226.

LEGEND: ● O.I.P. indicates an iron pin found.
● IP indicates an iron pin placed.
⊙ O.P.Con. indicates a concrete monument found.

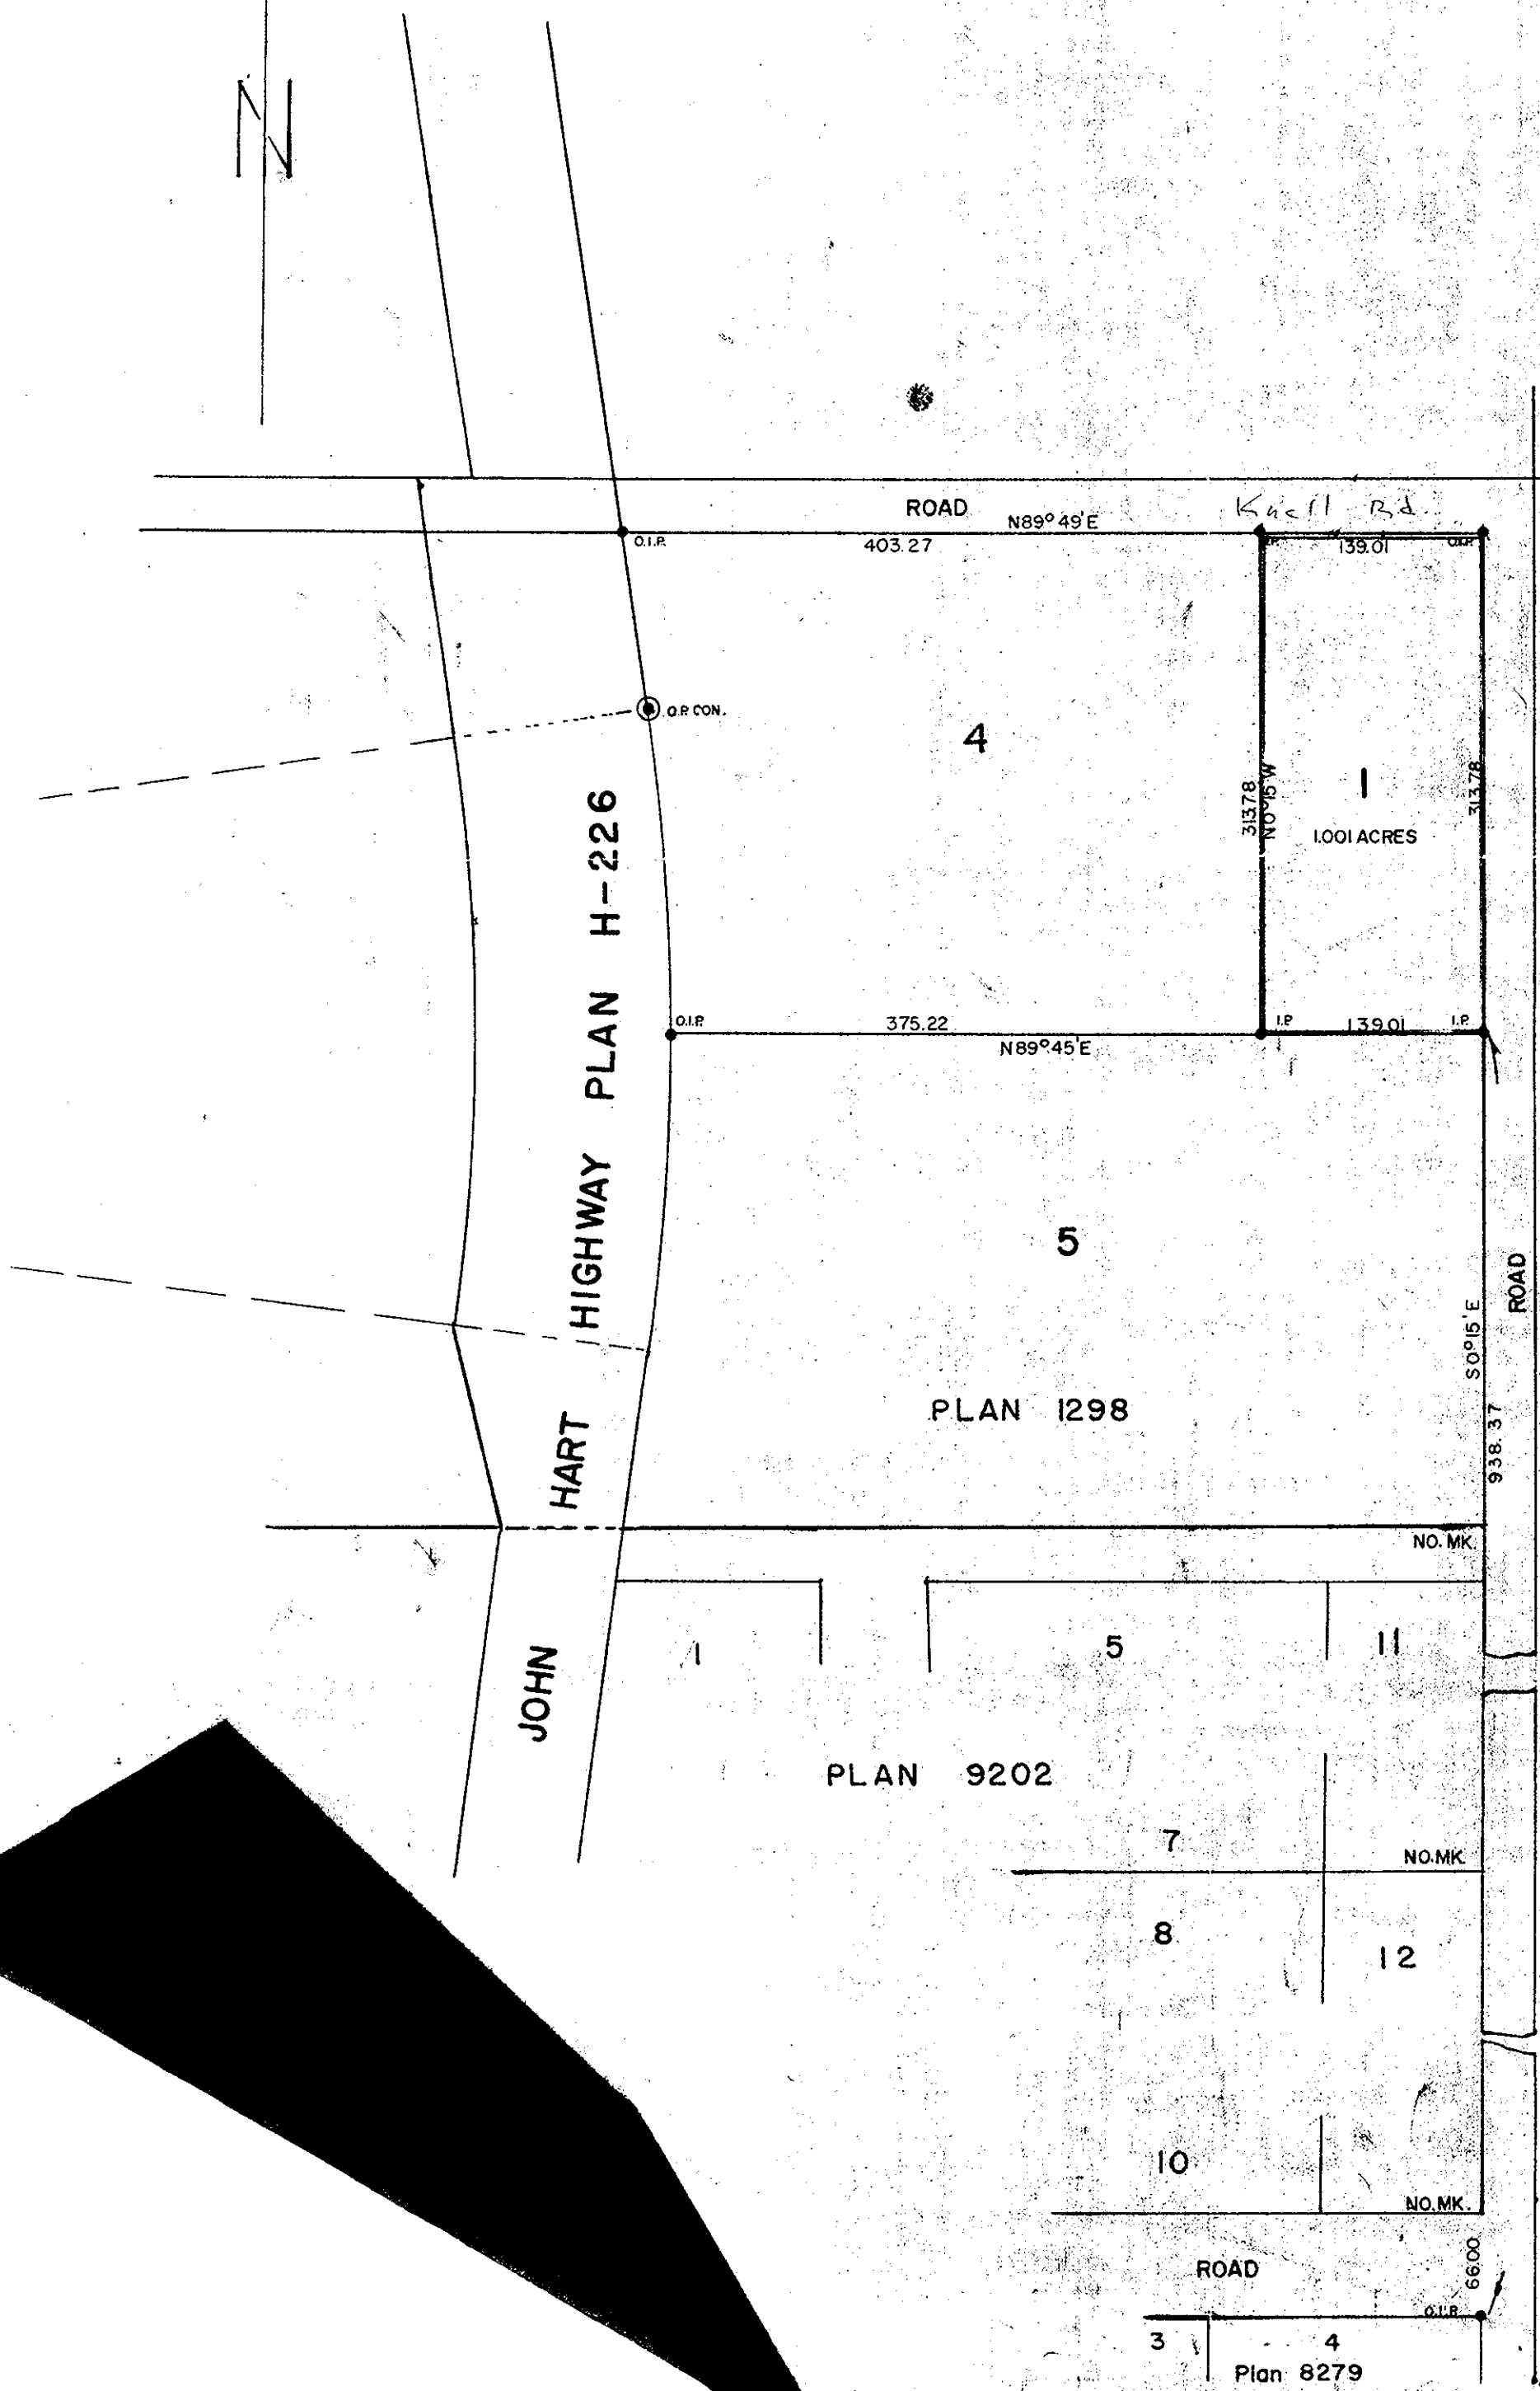

P.H. KNEEL & SON (1957) LTD.
Per. *Henry Harold Knell* President
OWNER *Peter Edwin Knell* Secretary
WITNESS *Peter Knell*

Approved under the Land Registry Act
this 3rd day of *NOV.* 1959.

H. T. Mead
Approving Officer Department of Highways.

I, D.A. Duffy, of the City of Prince George, British Columbia
land surveyor, make oath and say that I was present at and
did personally superintend the survey represented by this plan
and that the survey and plan are correct.
The said survey was completed on the *31st* day
of *August* 1959.

Sworn before me this *2th*
day of *September* 1959. *D.A. Duffy*
B.C.L.S.

M. J. Stewart
A Commissioner for taking affidavits within the Province of
British Columbia.

3 | 4
Plan 8279