


Plotted KN KO.

PLAN OF SUBDIVISION
OF PART OF LOT A, PLAN 6650
DISTRICT LOT 2061, CARIBOO DISTRICT
BRITISH COLUMBIA
D.A. DUFFY B.C.L.S. 1959 SCALE 1" = 100'

NOTE: Bearings are astronomic derived from the west boundary Lot A, Plan 6650.

- LEGEND:
- I.P. indicates an iron pin placed.
 - O.I.P. indicates an iron pin found.
 - O.P.P. indicates a standard pipe post found.

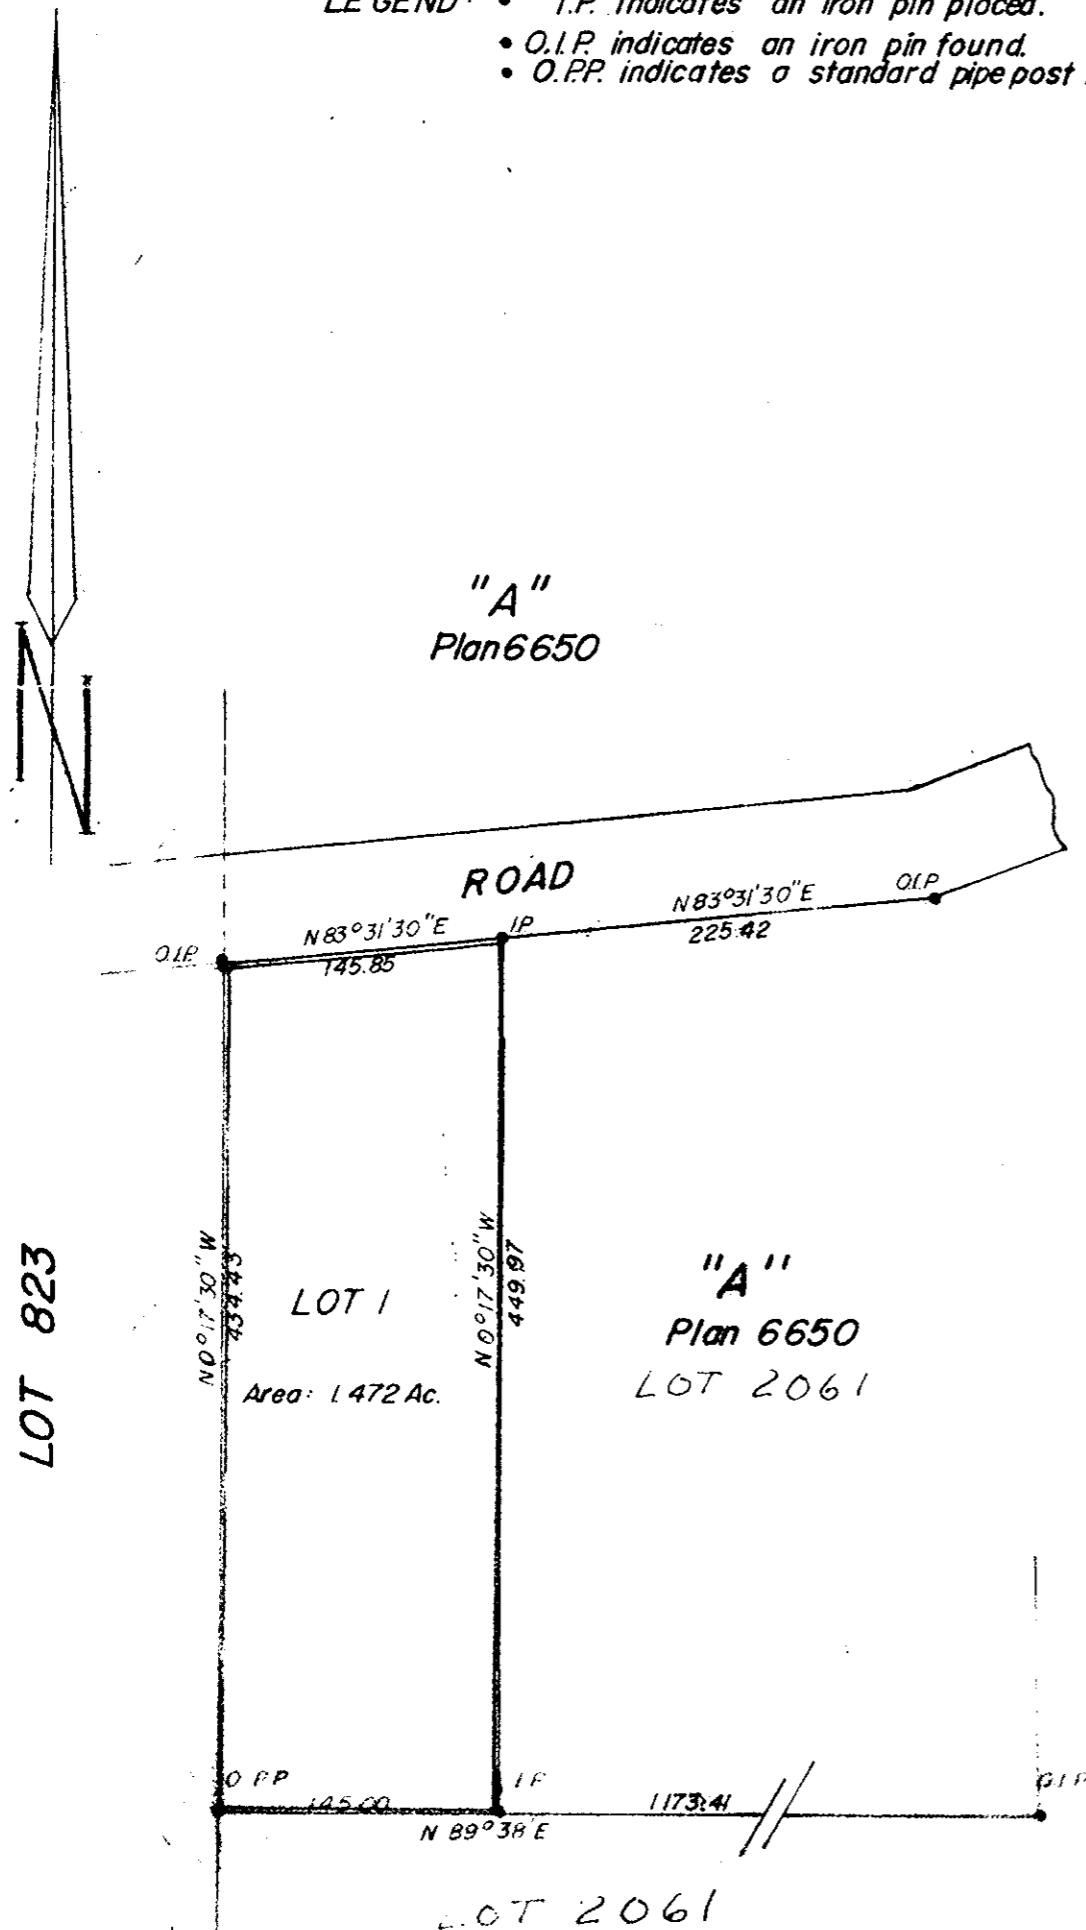

Plan No. 10365
Deposited in the Land Registry
Office at Kamloops this 9th
day of FEB 1959.

[Signature]
REGISTRAR

OWNER *Michael M. Ahorn*
WITNESS *Mrs. H. Olsson*

Approved under the Land Registry Act
this 21st day of August 1959.

[Signature]
Approving Officer Dept. of H'wys.
REAPPROVED

[Signature]
APPROVING OFFICER
DEPT. OF HIGHWAYS

JANUARY 27, 1960

I, Donald A. Duffy of the city of Prince George, British Columbia land surveyor make oath and say that I was present at and did personally superintend the survey represented by this plan and that the survey and plan are correct. The said survey was completed on the twenty-fourth (24) day of June 1959.

Sworn before me this 6 day
of July 1959.

[Signature] B.C.L.S. Duffy

[Signature]
A Commissioner for taking affidavits in British Columbia