

PLAN

OF SUBDIVISION OF PART OF
BLOCK "A", LOT 7634
CARIBOO DISTRICT, PLAN 1985
BRITISH COLUMBIA

1959- SCALE: 1"=100'

NOTE: BEARINGS ARE ASTRONOMICAL AND DERIVED
FROM SOUTH BOUNDARY LOT "A" PLAN 1985.


- O.I.P. DENOTES OLD IRON POST FOUND
- I.P. DENOTES IRON POST PLACED

South Boundary Lot A Re-established in accordance with
the Principles set out in the Official Survey Act.

PLAN NO. 10401
DEPOSITED IN THE LAND REGISTRY
OFFICE AT KAMLOOPS THIS 23RD DAY
OF FEB 1960 AD

Chas. Stewart
DEPUTY REGISTRAR

"A", D.L. 7634
Registered
Plan 1985

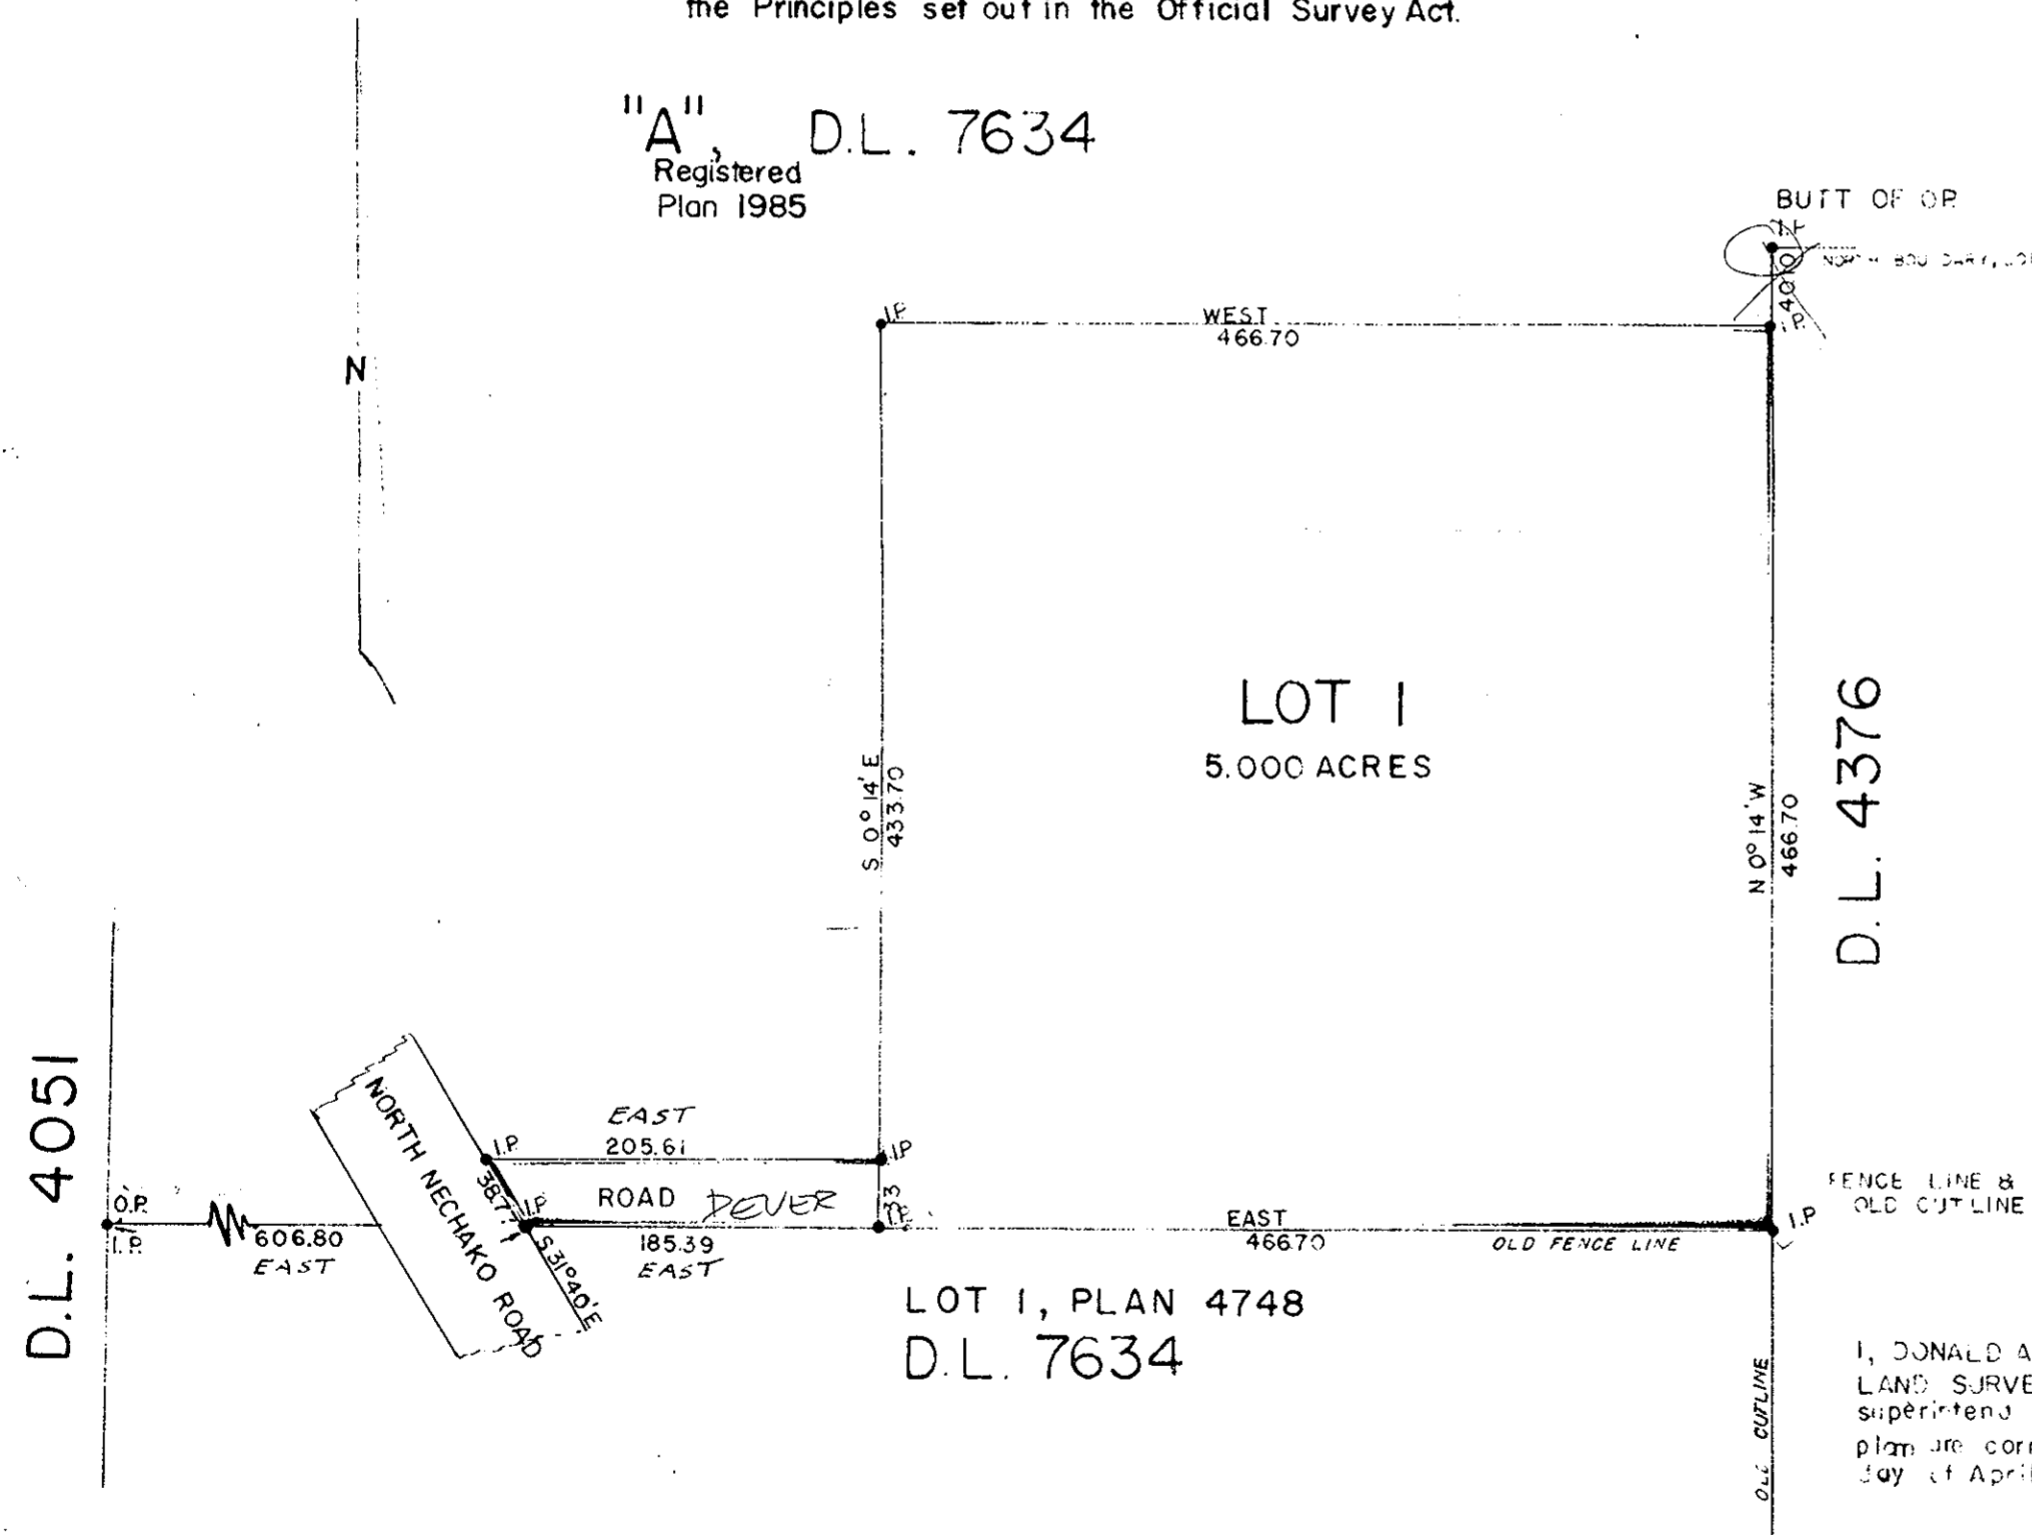

INSPECTED THIS 30th DAY OF SEPT., 1959

DA Duffy
B.C.L.S.

APPROVED UNDER THE LAND REGISTRY ACT
THIS 26 DAY OF JUNE 1959 A.D.

Stewart
APPROVING OFFICER, DEPT. OF HWY'S.
REAPPROVED

Stewart
APPROVING OFFICER
DEPT. OF HIGHWAYS
NOVEMBER 31, 1959

I, DONALD A. DUFFY of the City of Prince George, BRITISH COLUMBIA
LAND SURVEYOR make oath and say that I was present and did personally
superintend the survey represented by this plan and that survey and
plan are correct. The said survey was completed on the 17
day of April 1959 A.D.

OWNER: *Harry E. Cever*
WITNESS: *J. P. Woodson*

Sworn before me at the
City of Prince George in the
Province of British Columbia
This 24 day of April 1959 A.D.

DA Duffy
B.C.L.S.

W. J. Sulley
A Commissioner for taking Affidavits
within British Columbia

1980/1191076