

**PLAN OF SUBDIVISION OF PART  
OF LOT 53, PLAN 9543, LOT 4047  
CARIBOO DISTRICT, BRITISH COLUMBIA  
1959 SCALE 1"=100'**

PLAN NO. **10483**  
DEPOSITED IN THE LAND REGISTRY  
OFFICE AT KAMLOOPS THIS **29**  
DAY OF **MARCH** 1960.

*[Signature]*  
REGISTRAR


NOTE: Bearings are astronomic derived from Plan 9543

LEGEND: • O.I.P. indicates an iron pin found.  
• I.P. indicates an iron pin placed.

OWNER *[Signature]*  
WITNESS *[Signature]*

APPROVED UNDER THE LAND REGISTRY ACT  
THIS **14** DAY OF **MARCH** 1960

*[Signature]*  
APPROVING OFFICER DEPT. OF HWY'S.

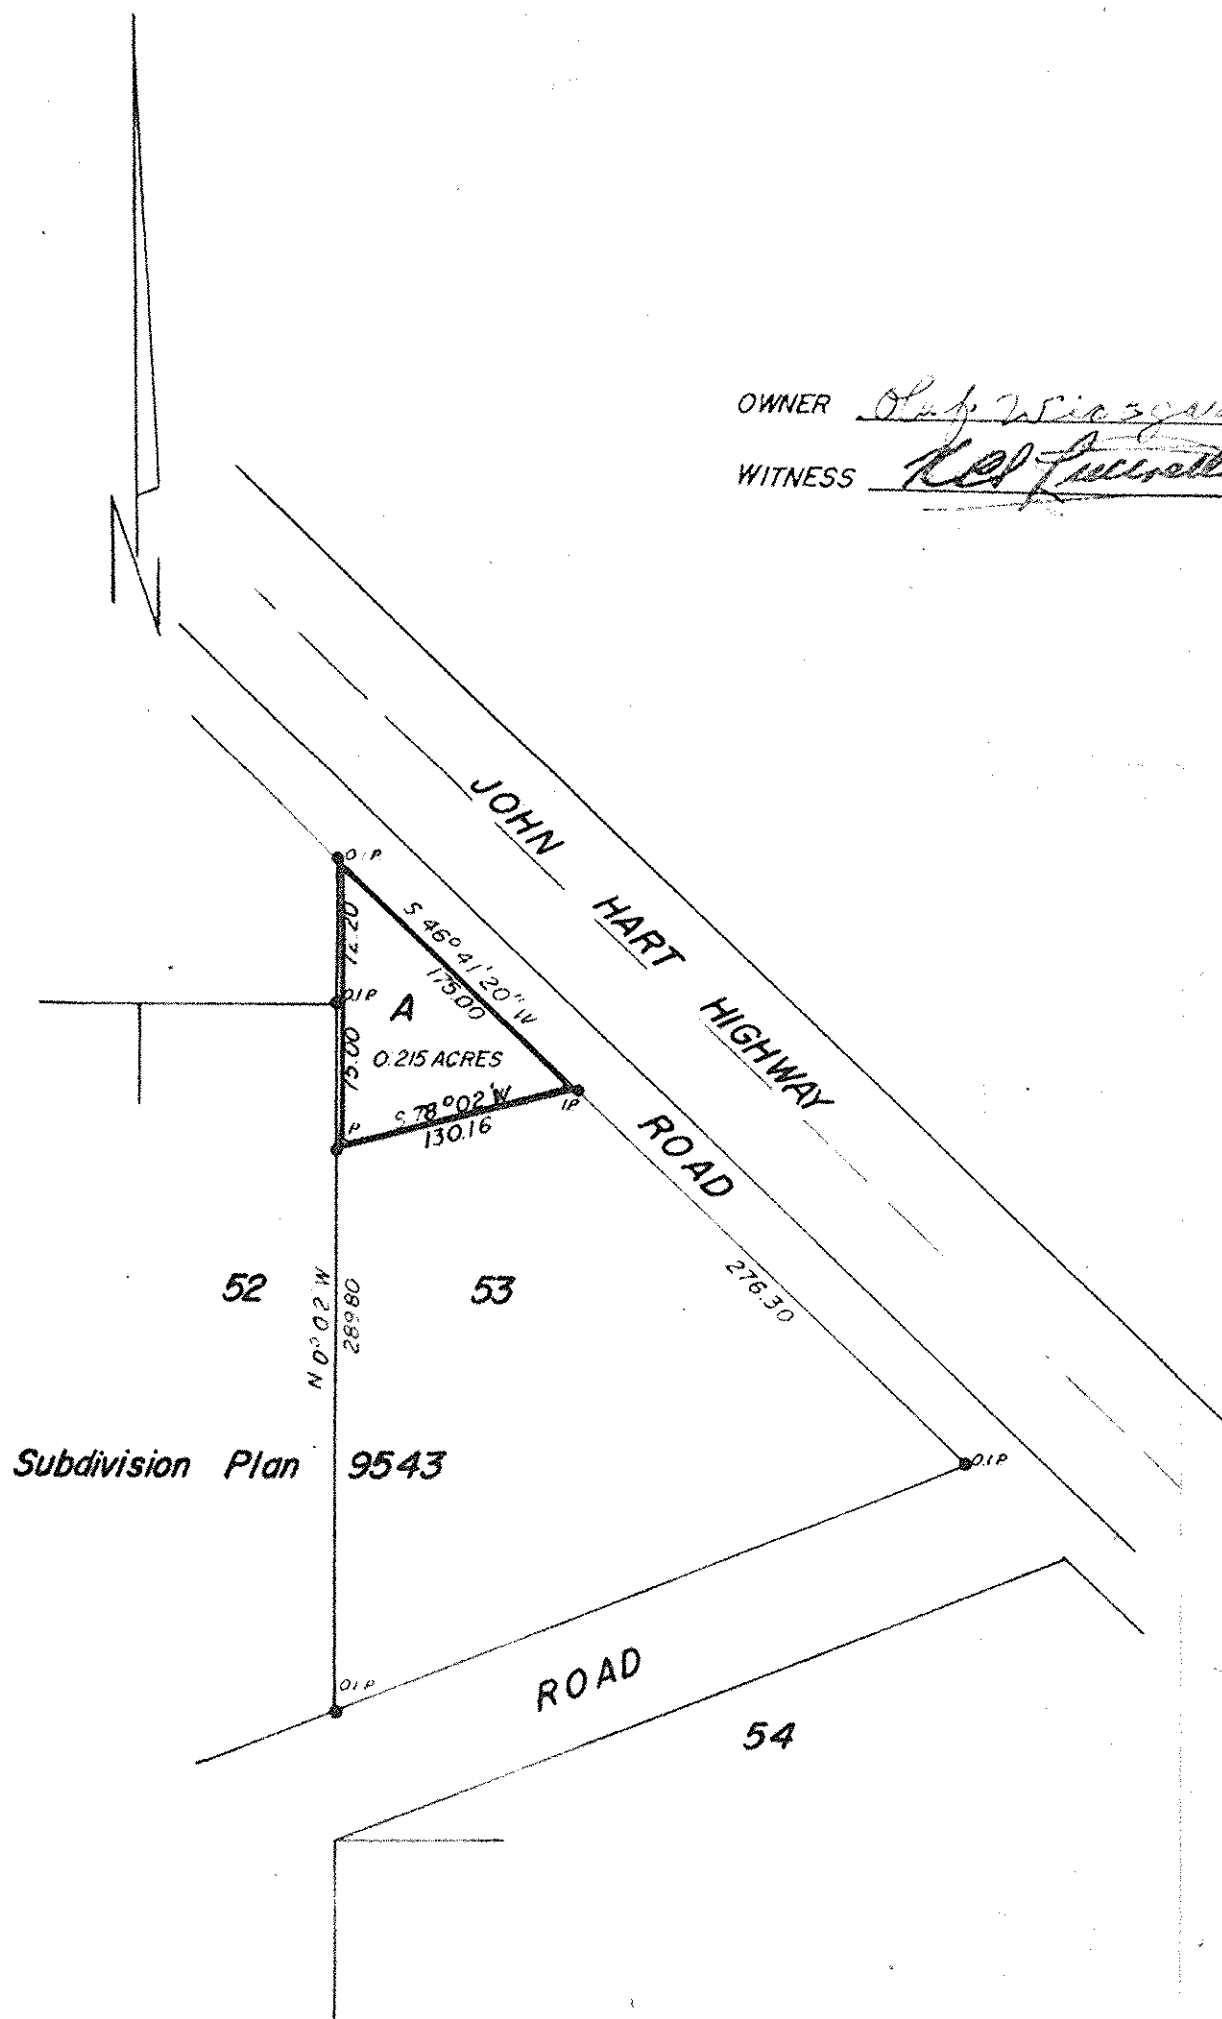

I, D.A. Duffy of the City of Prince George, British Columbia land surveyor  
make oath and say that I was present at and did personally superintend  
the survey represented by this plan and that the survey and plan  
are correct. The said survey was completed on the twentieth (20th)  
day of July 1959.

Sworn before me this **28** day *[Signature]*  
of **JULY** 1959. B.C.L.S. **557**

*[Signature]*  
A Commissioner for taking affidavits within the Province  
of British Columbia.

INSPECTED March 1960  
*[Signature]*  
B.C.L.S.