

(M.N.) PLATTED

Plan No. 10507
Deposited in the Land Registry Office
at Kamloops this 7th day of APRIL 1960


PLAN OF SUBDIVISION OF PART OF DISTRICT LOT 935 CARIBOO DISTRICT, BRITISH COLUMBIA

D.A.DUFFY B.C.L.S. 1959 SCALE: 1"=100'

[Signature]
Registrar

NOTE : Bearings are astronomic, derived from the north boundary Lot 935.

LEGEND : • I.P. indicates an iron pin placed.
• O.I.P. indicates an old iron pin found

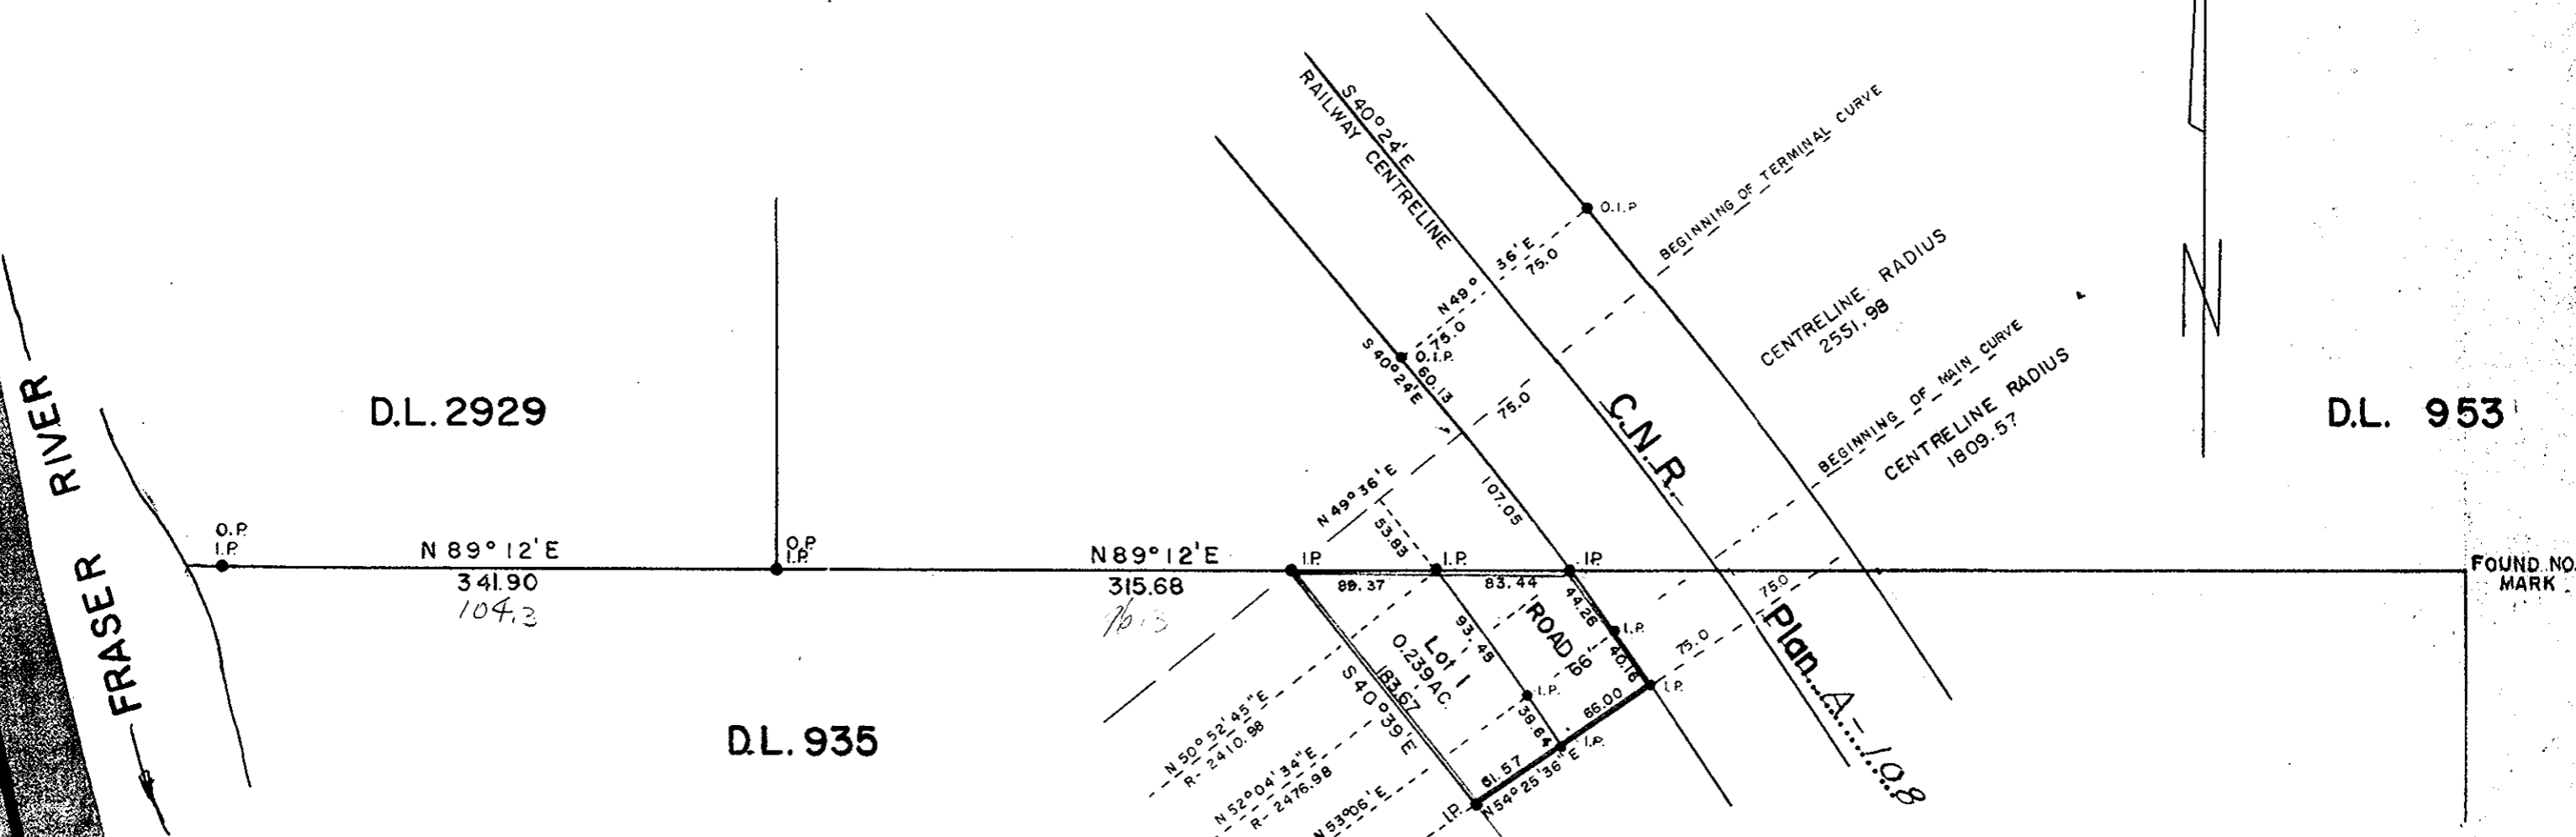

Approved under the Land Registry Act
this 27 day of NOVEMBER 1959.

[Signature]
Approving Officer Dep't. of Highways

REAPPROVED
[Signature]
APPROVING OFFICER
DEPT. OF HIGHWAYS
MARCH 14, 1960

Owner *Attis James Blaine*
Witness *[Signature]*

I, D.A. Duffy, of the City of Prince George, a British Columbia land surveyor, make oath and say that I was present at and did personally superintend the survey represented by this plan and that the survey and plan are correct.
The said survey was completed on the ninth (9) day of October 1959.

Sworn before me this 19th
day of October 1959.

[Signature]
B.C.L.S.

[Signature]
A Commissioner for taking affidavits within the Province of British Columbia.

1960 MARCH