

**PLAN OF SUBDIVISION
OF PART OF
DISTRICT LOT 7636
CARIBOO DISTRICT - BRITISH COLUMBIA**
SCALE: 1" = 200'


PLAN NO. 10550
Deposited in the Land Registry Office
at Kamloops, B.C.
This 20th day of APRIL, 1960 A.D.

W. J. McLeod
Registrar

NOTE: Bearings are astronomic, derived from
an observation on Polaris at the NW. Cor. of Lot 7636

LEGEND:

- O.P.P. denotes an old pipe post found
- P.P. denotes a standard pipe post planted on this survey
- I.P. denotes an iron pin planted on this survey

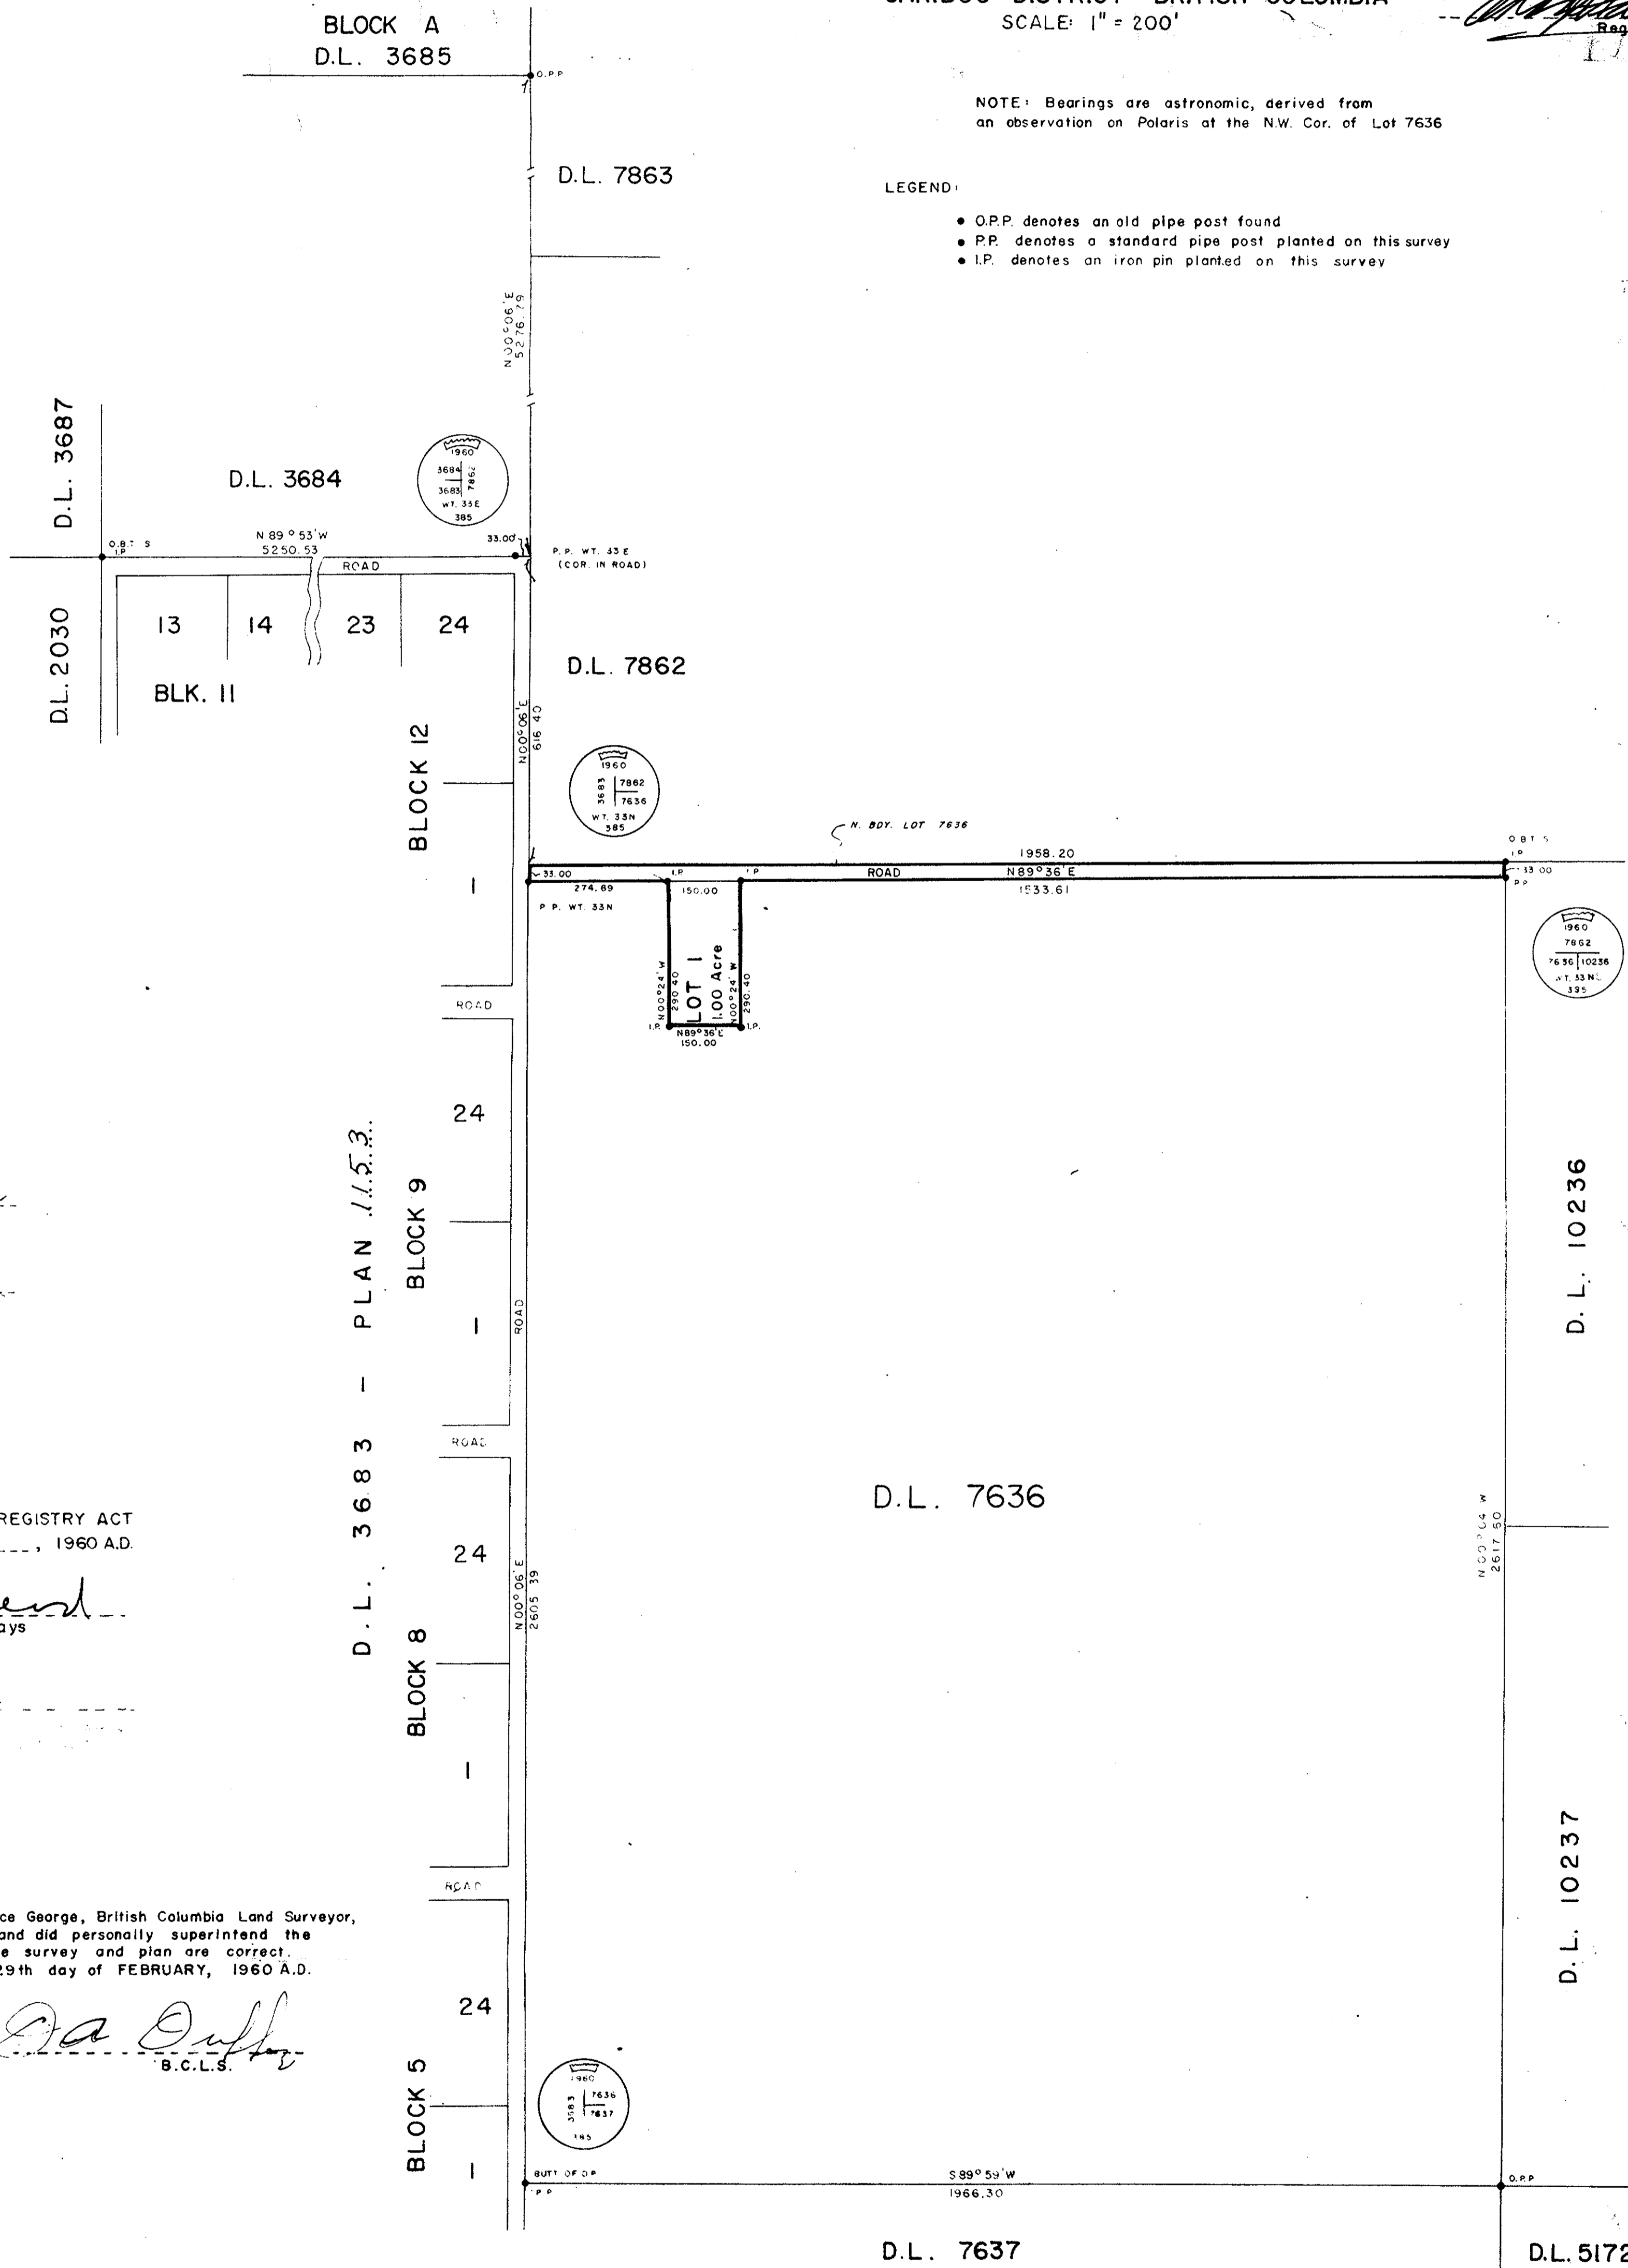

OWNER: *W. J. McLeod*

WITNESS: *W. J. McLeod*

APPROVED UNDER THE LAND REGISTRY ACT
THIS 4th DAY OF APRIL, 1960 A.D.

D. McLeod
Approving Officer, Dept. of Highways

W. J. McLeod
APPROVED FOR

D.L. 3683 - PLAN 1153

I, DONALD A. DUFFY, of the City of Prince George, British Columbia Land Surveyor,
make oath and say that I was present at and did personally superintend the
survey represented by this plan and that the survey and plan are correct.
The said survey was completed on the 29th day of FEBRUARY, 1960 A.D.

Sworn before me this 29th day
of February, 1960 A.D. *D. A. Duffy*
B.C.L.S.

W. J. McLeod
A Commissioner for taking Affidavits
within the Province of British Columbia

1980