

PLAN NO. 10590

DEPOSITED IN THE LAND REGISTRY OFFICE
AT KAMLOOPS B.C. THIS 16TH DAY OF
-- MAY -- 1960 A.D.


W. Stewart
REGISTRAR

PLAN

OF SUBDIVISION OF PART OF
N.E. 1/4 OF D.L. 2424
CARIBOO DISTRICT
BRITISH COLUMBIA
SCALE: 1" = 100'

NOTE: BEARINGS ARE ASTRONOMIC AND DERIVED FROM THE JOHN HART
HIGHWAY PLAN H-2 26

- O.I.P. DENOTES OLD IRON PINS FOUND
- I.P. " NEW " PLANTED

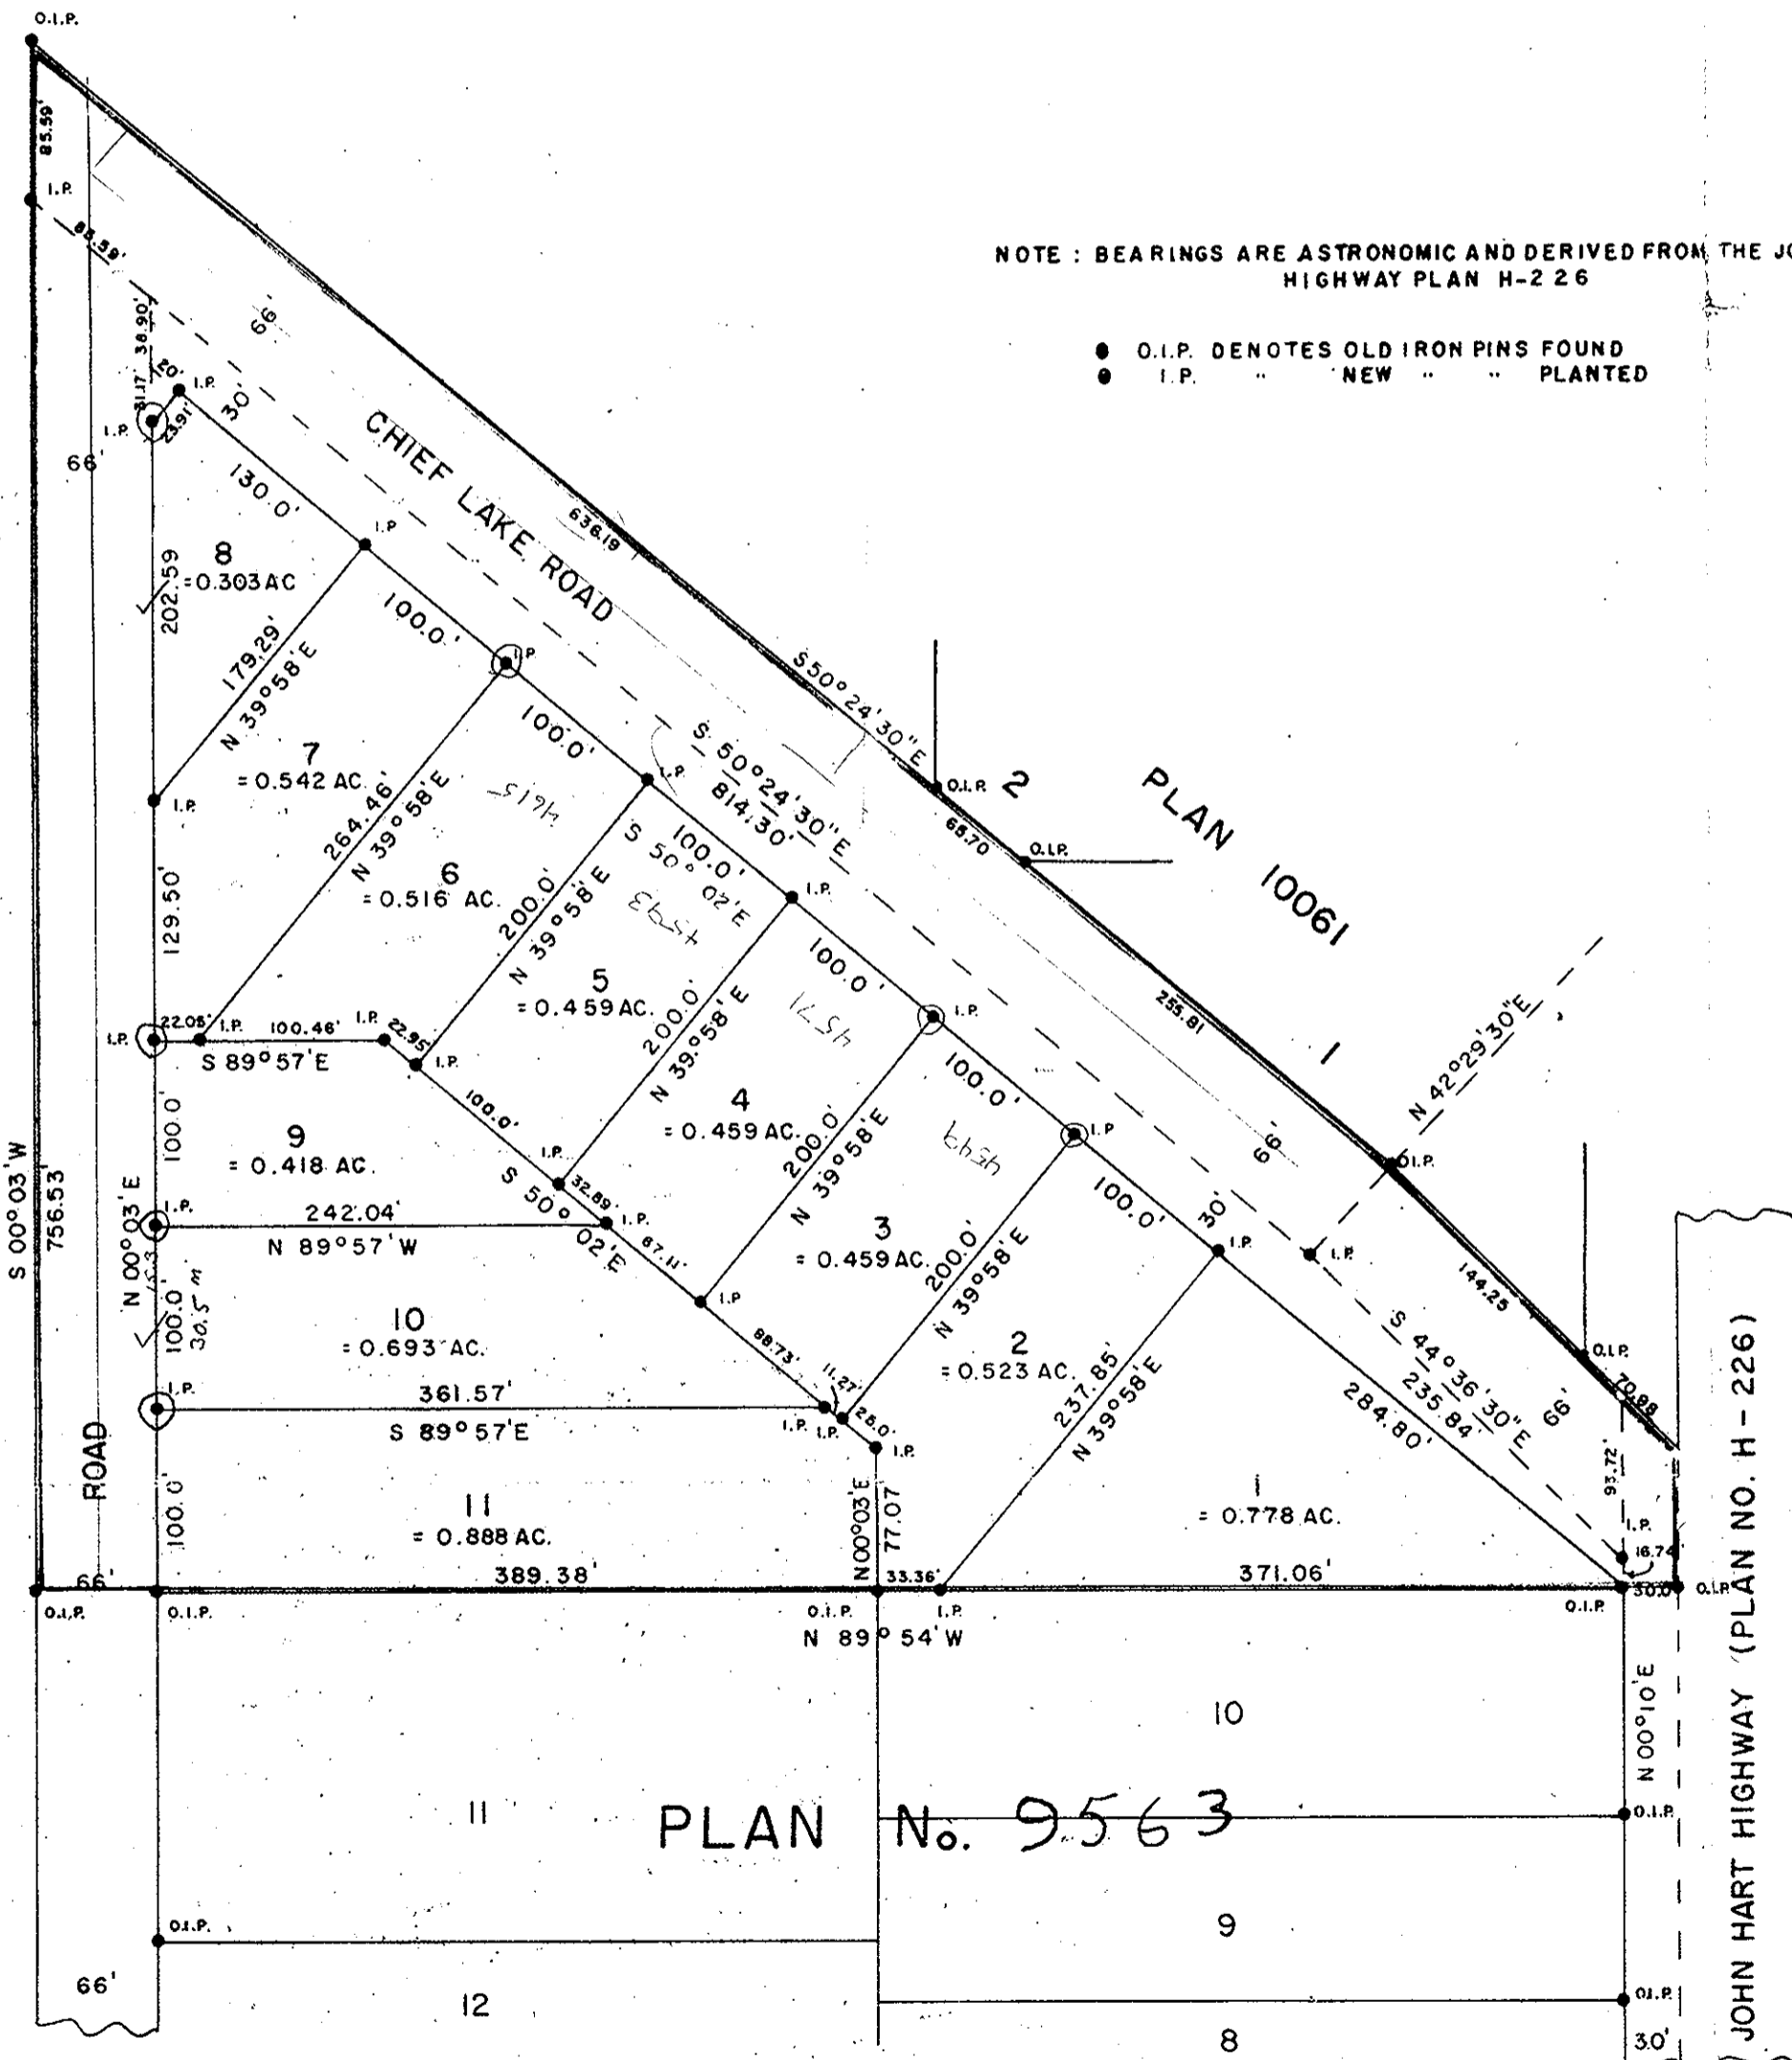

N.E. 1/4 L. 2424

1000.05
122.51

1200
1900
310
2400
2600
1200
1200
2770
1170

OWNER: *Donald A. Duffy*
WITNESS: *Peter J. ...*

APPROVED UNDER THE LAND REGISTRY ACT.
THIS 30 DAY OF MARCH 1960 A.D.

D. Duffy
APPROVING OFFICER, DEP'T OF HWYS.

I, DONALD A. DUFFY of the City of Prince George, BRITISH COLUMBIA LAND SURVEYOR,
make oath and say: That I was personally present and did superintend the survey
represented by this plan and that the survey and plan are correct. The said survey
was completed on the 26 day of JANUARY, 1959 A.D.

Sworn before me this 27
day of JANUARY, 1959 A.D.

D. A. Duffy
B.C.L.S.

W. Stewart
A Commissioner for Oaths