

# PLAN OF SUBDIVISION OF PART OF THE N.E. 1/4 OF LOT 2424 CARIBOO DISTRICT-BRITISH COLUMBIA

SCALE: 1"=100'

PLAN NO. 10628  
Deposited in the Land Registry  
Office at Kamloops this 1<sup>st</sup>  
day of JUNE 1960 A.D.


Alley  
DEPUTY REGISTRAR

**LEGEND:**

- O.I.P. indicates an iron pin found.
- I.P. indicates an iron pin placed.
- O.P.P. indicates a pipe post found.

**NOTE:**

Bearings are astronomic, derived  
from Plan 9563.

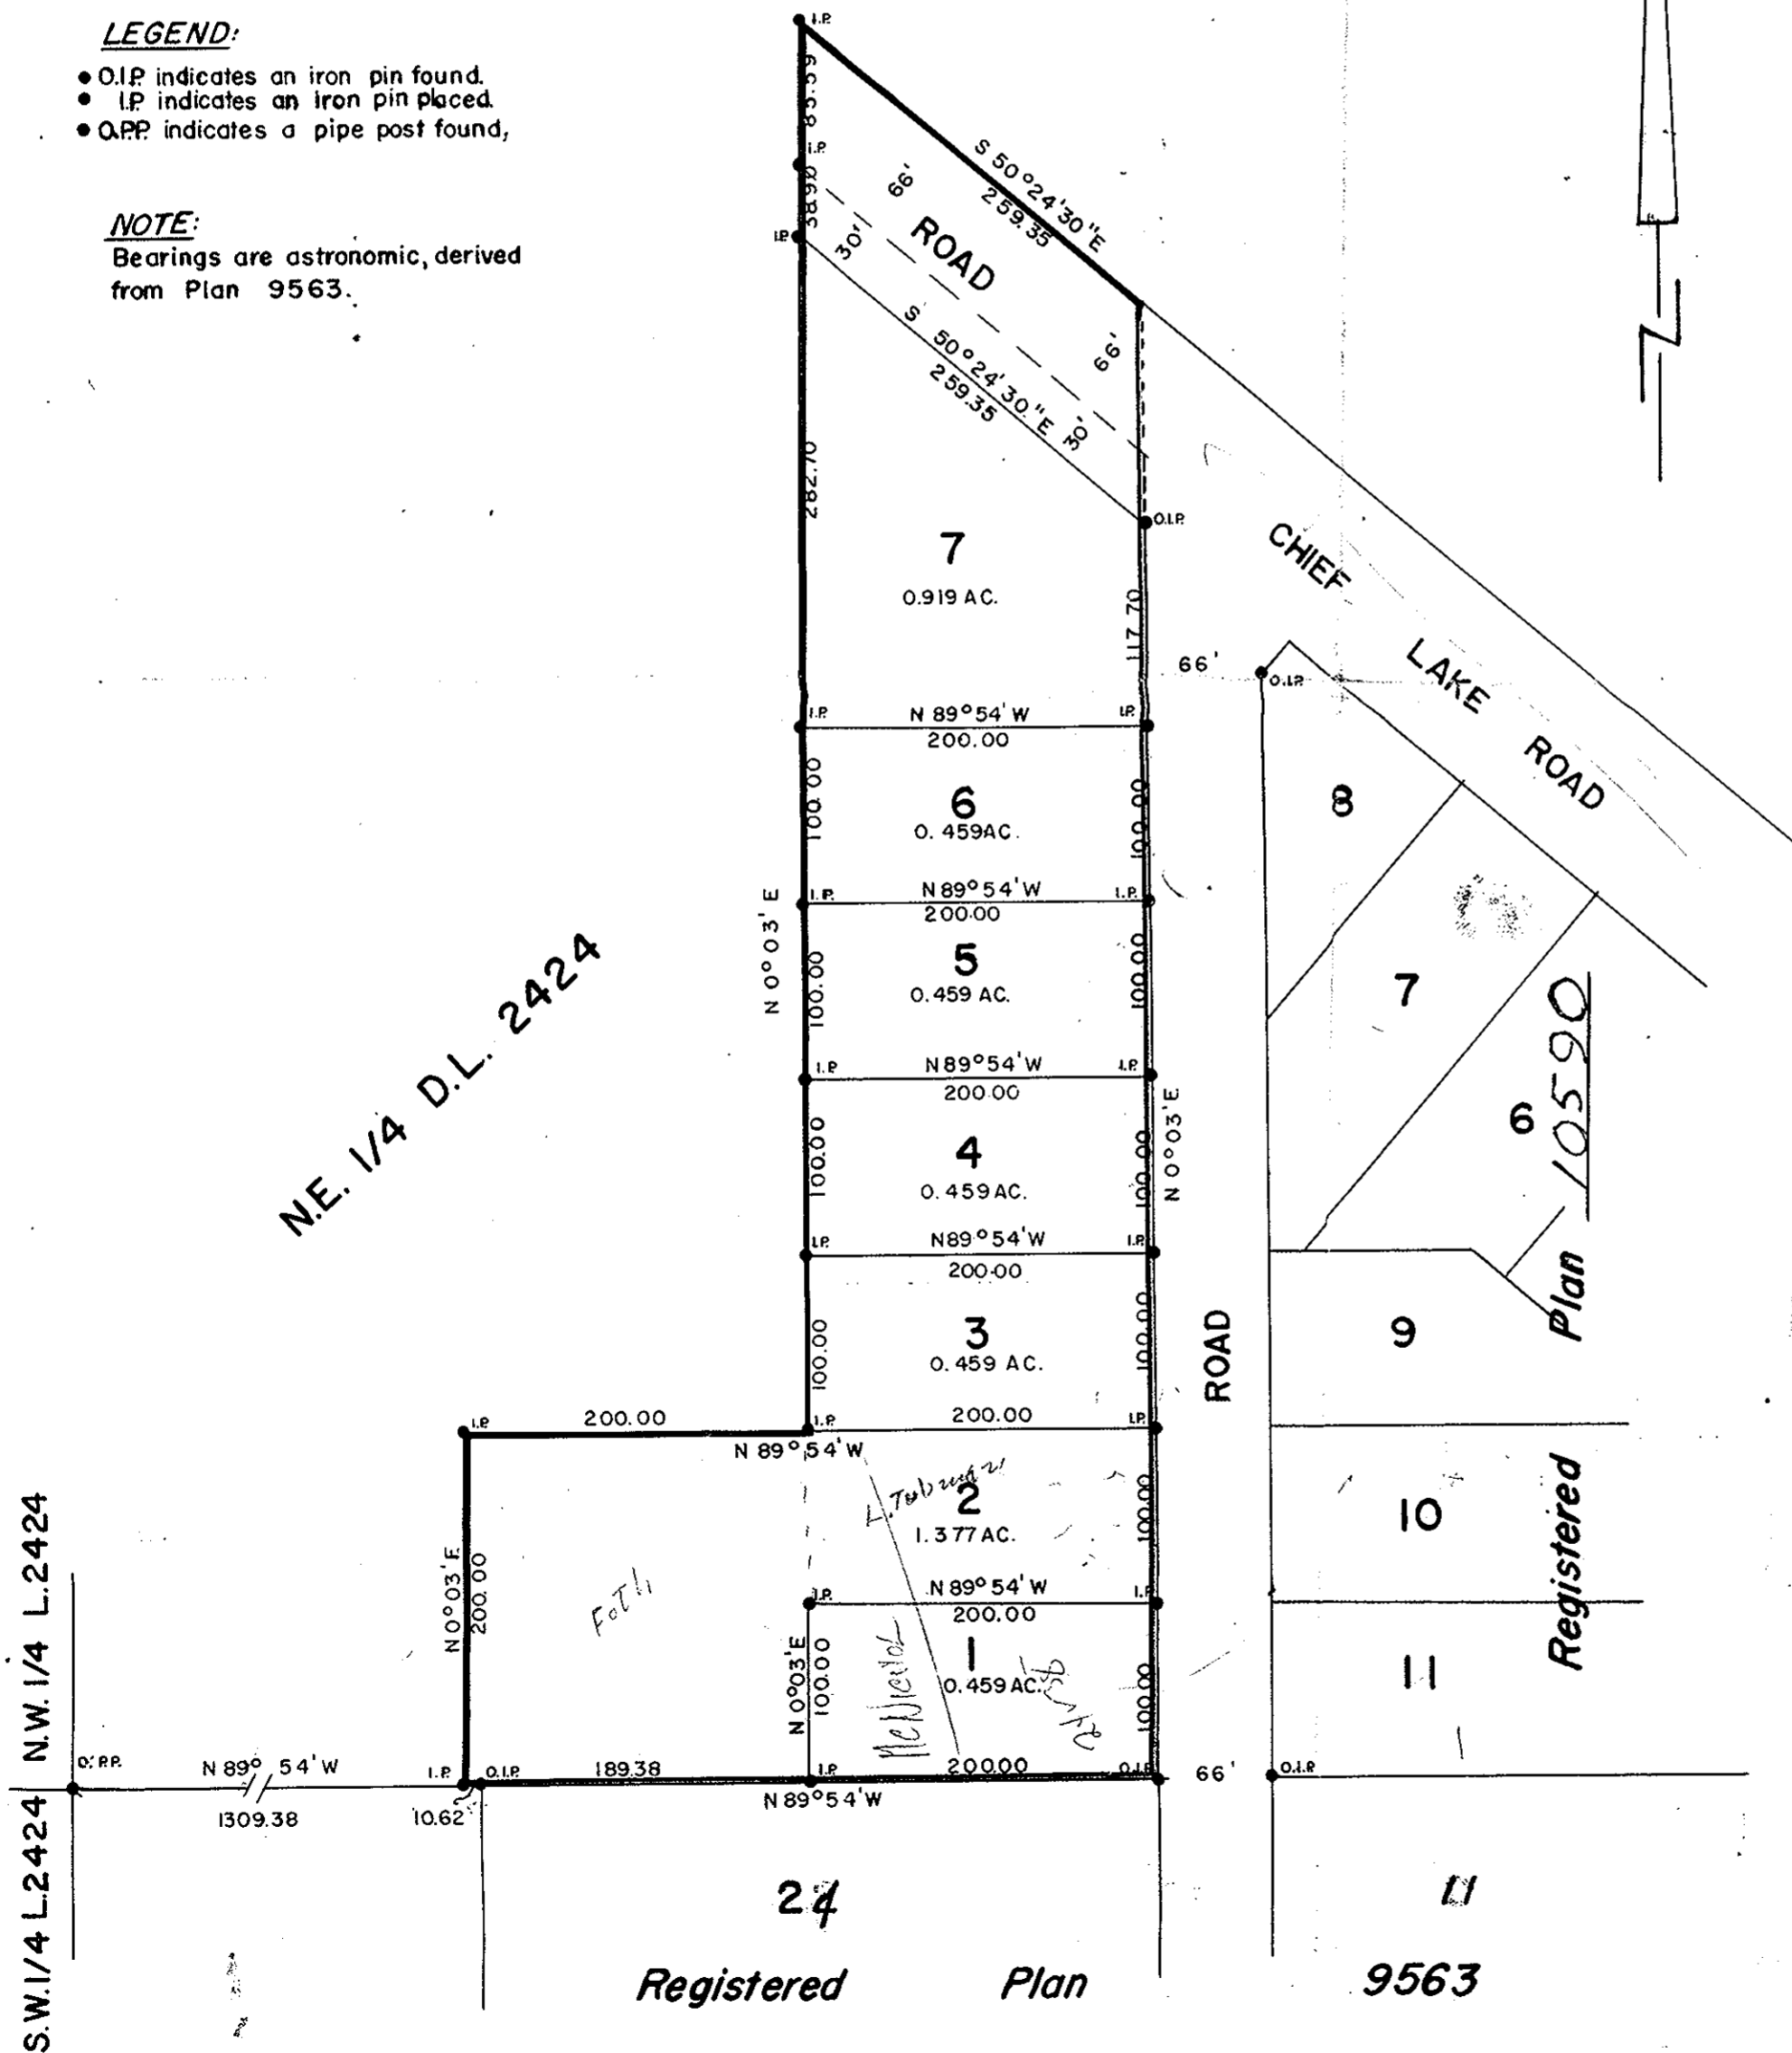

OWNER Frank Kozler

WITNESS A. Baller

Approved under the Land Registry Act  
this 6<sup>th</sup> day of MAY 1960.

D. R. M. Duff  
Approving Officer, Dept of Highways.

I, DONALD A. DUFFY, of the City of Prince George,  
a British Columbia land surveyor, make oath and say that  
I was present at and did personally superintend the  
survey represented by this plan and that the survey  
and plan are correct.  
The said survey was completed on the 6th of April 1960.

Sworn before me this 21<sup>st</sup>  
day of April 1960.

D. A. Duffy  
B.C.L.S.

Donald A. Duffy  
A Commissioner for taking affidavits within  
the Province of British Columbia.