

# PLAN OF SUBDIVISION OF PART OF THE NE. 1/4 OF LOT 2424 CARIBOO DISTRICT - BRITISH COLUMBIA

SCALE: 1" = 200'

PLAN NO. 10688  
Deposited in the Land Registry  
Office at Kamloops this 21<sup>st</sup>  
day of JUNE 1960.


*[Signature]*  
REGISTRAR

**LEGEND**

- O.I.P. indicates an iron pin found.
- I.P. indicates an iron pin placed.
- O.P.P. indicates a pipe post found.

**NOTE**

Bearings are astronomic, derived from the North boundary Lot 7, Plan. 10628

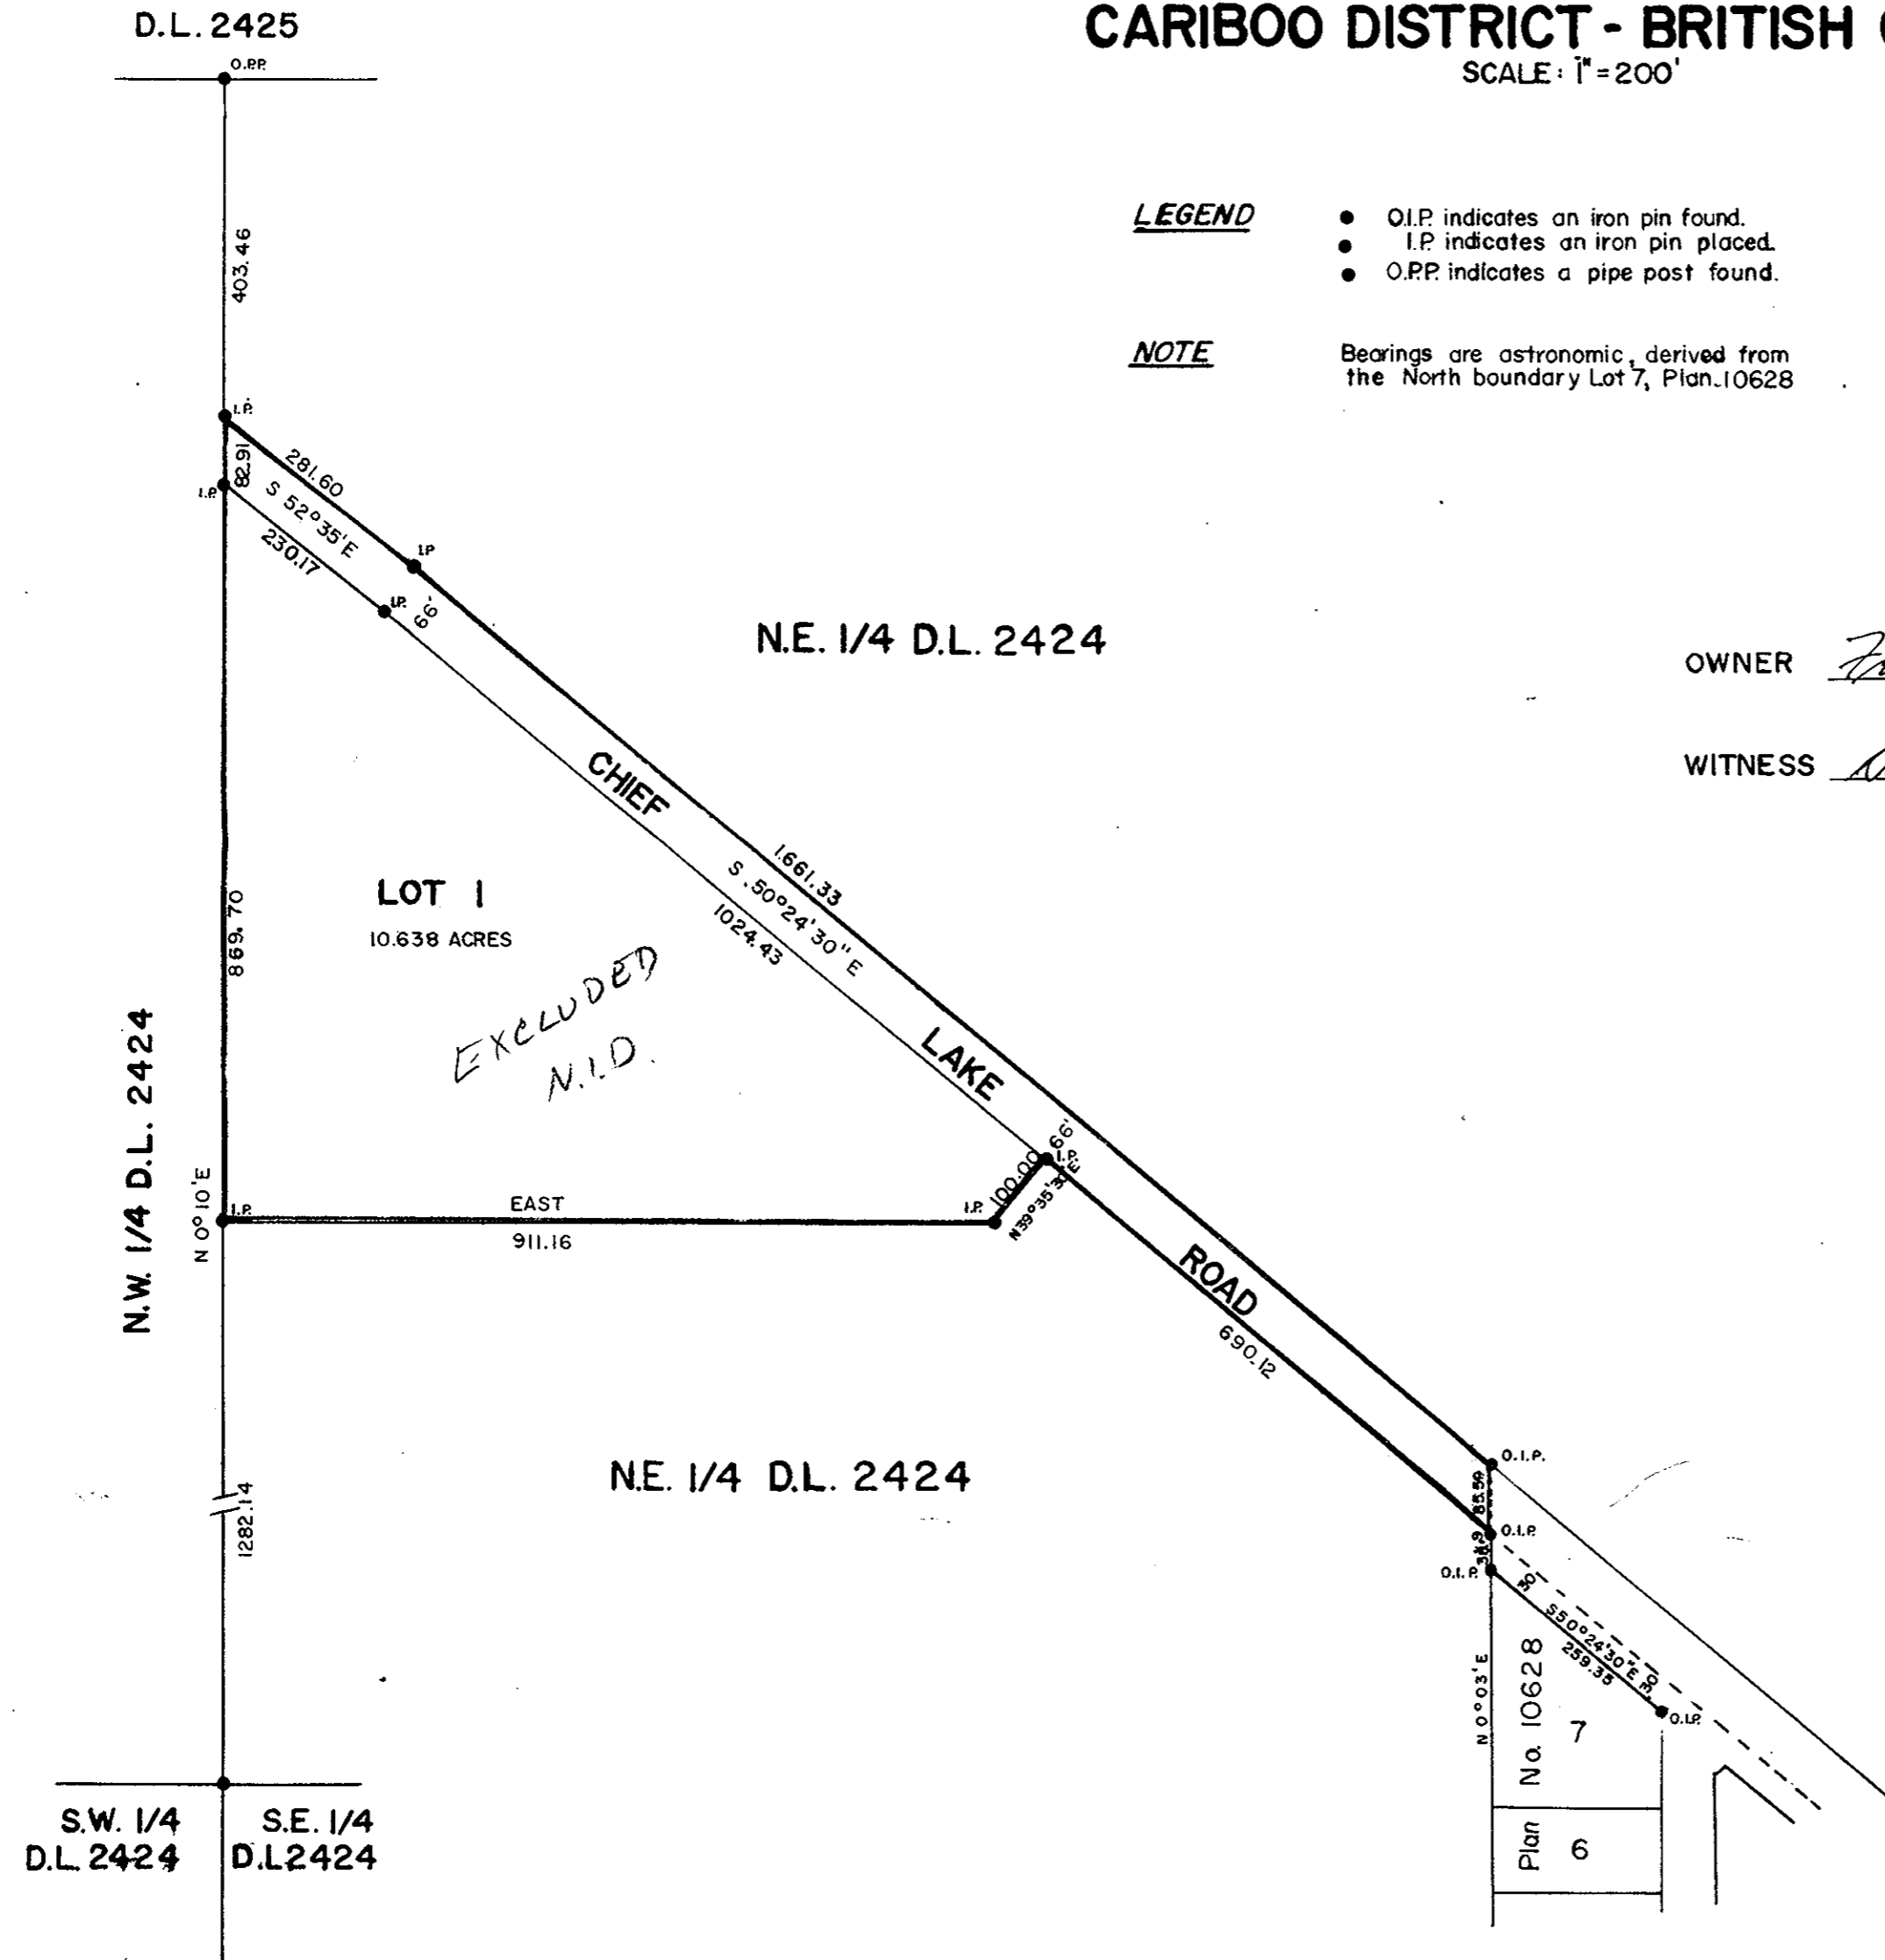

OWNER Frank [Signature]  
WITNESS A. Ballar

Approved under the Land Registry Act  
this 6<sup>th</sup> day of MAY 1960.

*[Signature]*  
Approving Officer, Dep't. of Highways

I, DONALD A. DUFFY, of the City of Prince George, a British Columbia land surveyor, make oath and say that I was present at and did personally superintend the survey represented by this plan and that the survey and plan are correct.  
The said survey was completed on the 7 day of April 1960.

Sworn before me this 21<sup>st</sup>  
day of April 1960 A.D.

*[Signature]*  
B.C.L.S.

*[Signature]*  
A Commissioner for taking affidavits within  
the Province of British Columbia.