

PLAN OF SUBDIVISION OF PART OF
DISTRICT LOT 1543
 CARIBOO DISTRICT - BRITISH COLUMBIA
 SCALE: 1" = 100'

PLAN NO. 10737
 Deposited in the Land Registry Office
 at Kamloops, B.C.
 This 13th day of July, 1960 A.D.


Chapman
 Registrar

10737

NOTE: Bearings are astronomic, derived from the
 south boundary of District Lot 632, Plan 8342

LEGEND:

- O.I.P. denotes an old iron pin found.
- I.P. denotes an iron pin placed on this survey.

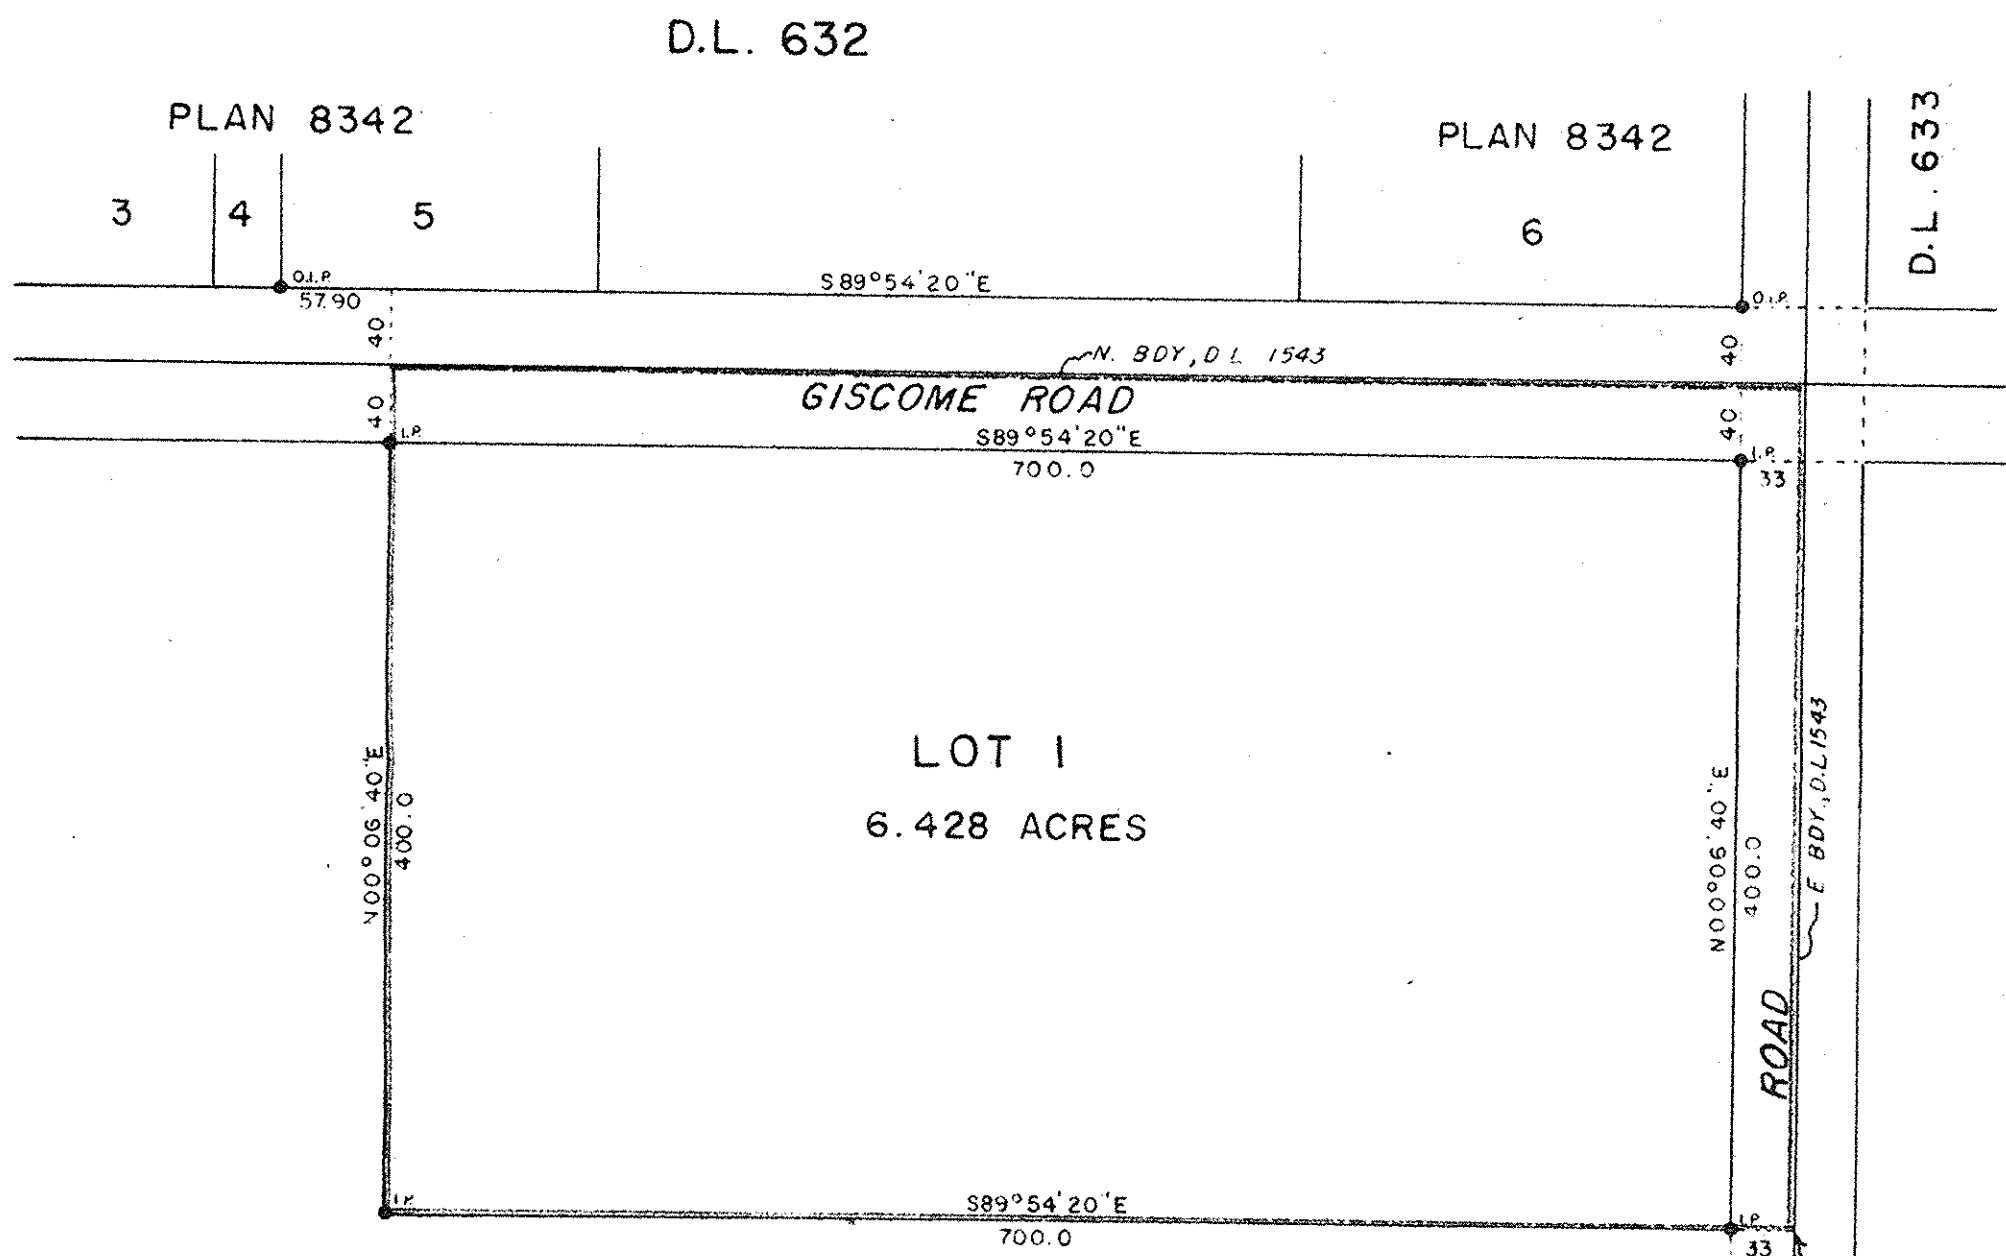

D.L. 1543

DEPT. OF AGRICULTURE

APPROVED UNDER THE LAND REGISTRY ACT
 THIS 27th DAY OF JUNE, 1960 A.D.

R. E. Hamer
 Approving Officer, Dept. of Highways

I, DONALD A. DUFFY, of the City of Prince George, a British Columbia Land Surveyor,
 make oath and say that I was present at and did personally superintend the survey
 represented by this plan, and that the survey and plan are correct.
 The said survey was completed on the 2nd day of May, 1960.

Sworn before me
 This 4th day of May, 1960.

W. G. ...
 A Commissioner for taking Affidavits
 within the Province of British Columbia

D. A. Duffy
 B.C.L.S.

Her Majesty the Queen in right
 of Canada, represented by
 CROWN ASSETS DISPOSAL CORPORATION

Archie ...
 President and General Manager

Secretary

D.L. 630

D.L. 1545

2216.70