

PLAN

OF SUBDIVISION OF THE REMAINDER OF
S. 1/2 DISTRICT LOT 8182 - CARIBOO DISTRICT
BRITISH COLUMBIA


SCALE = 1" = 100'

NOTE Bearings are astronomic and derived from the south boundary Lot 8182 Plan 7997.
● P. CONC. denotes a concrete monument placed on this survey
● O.I.P. denotes an old iron post found.
● I.P. denotes iron post planted.
● O.P. CONC. - denotes old concrete monument found.

Easement for water supply purposes, containing 0.019 acres within Lot 32 is outlined in Green.

PLAN NO. 10739
DEPOSITED IN THE LAND REGISTRY
OFFICE AT KAMLOOPS THIS 14TH DAY
OF July 1960 A.D.

[Signature]
DEPUTY REGISTRAR

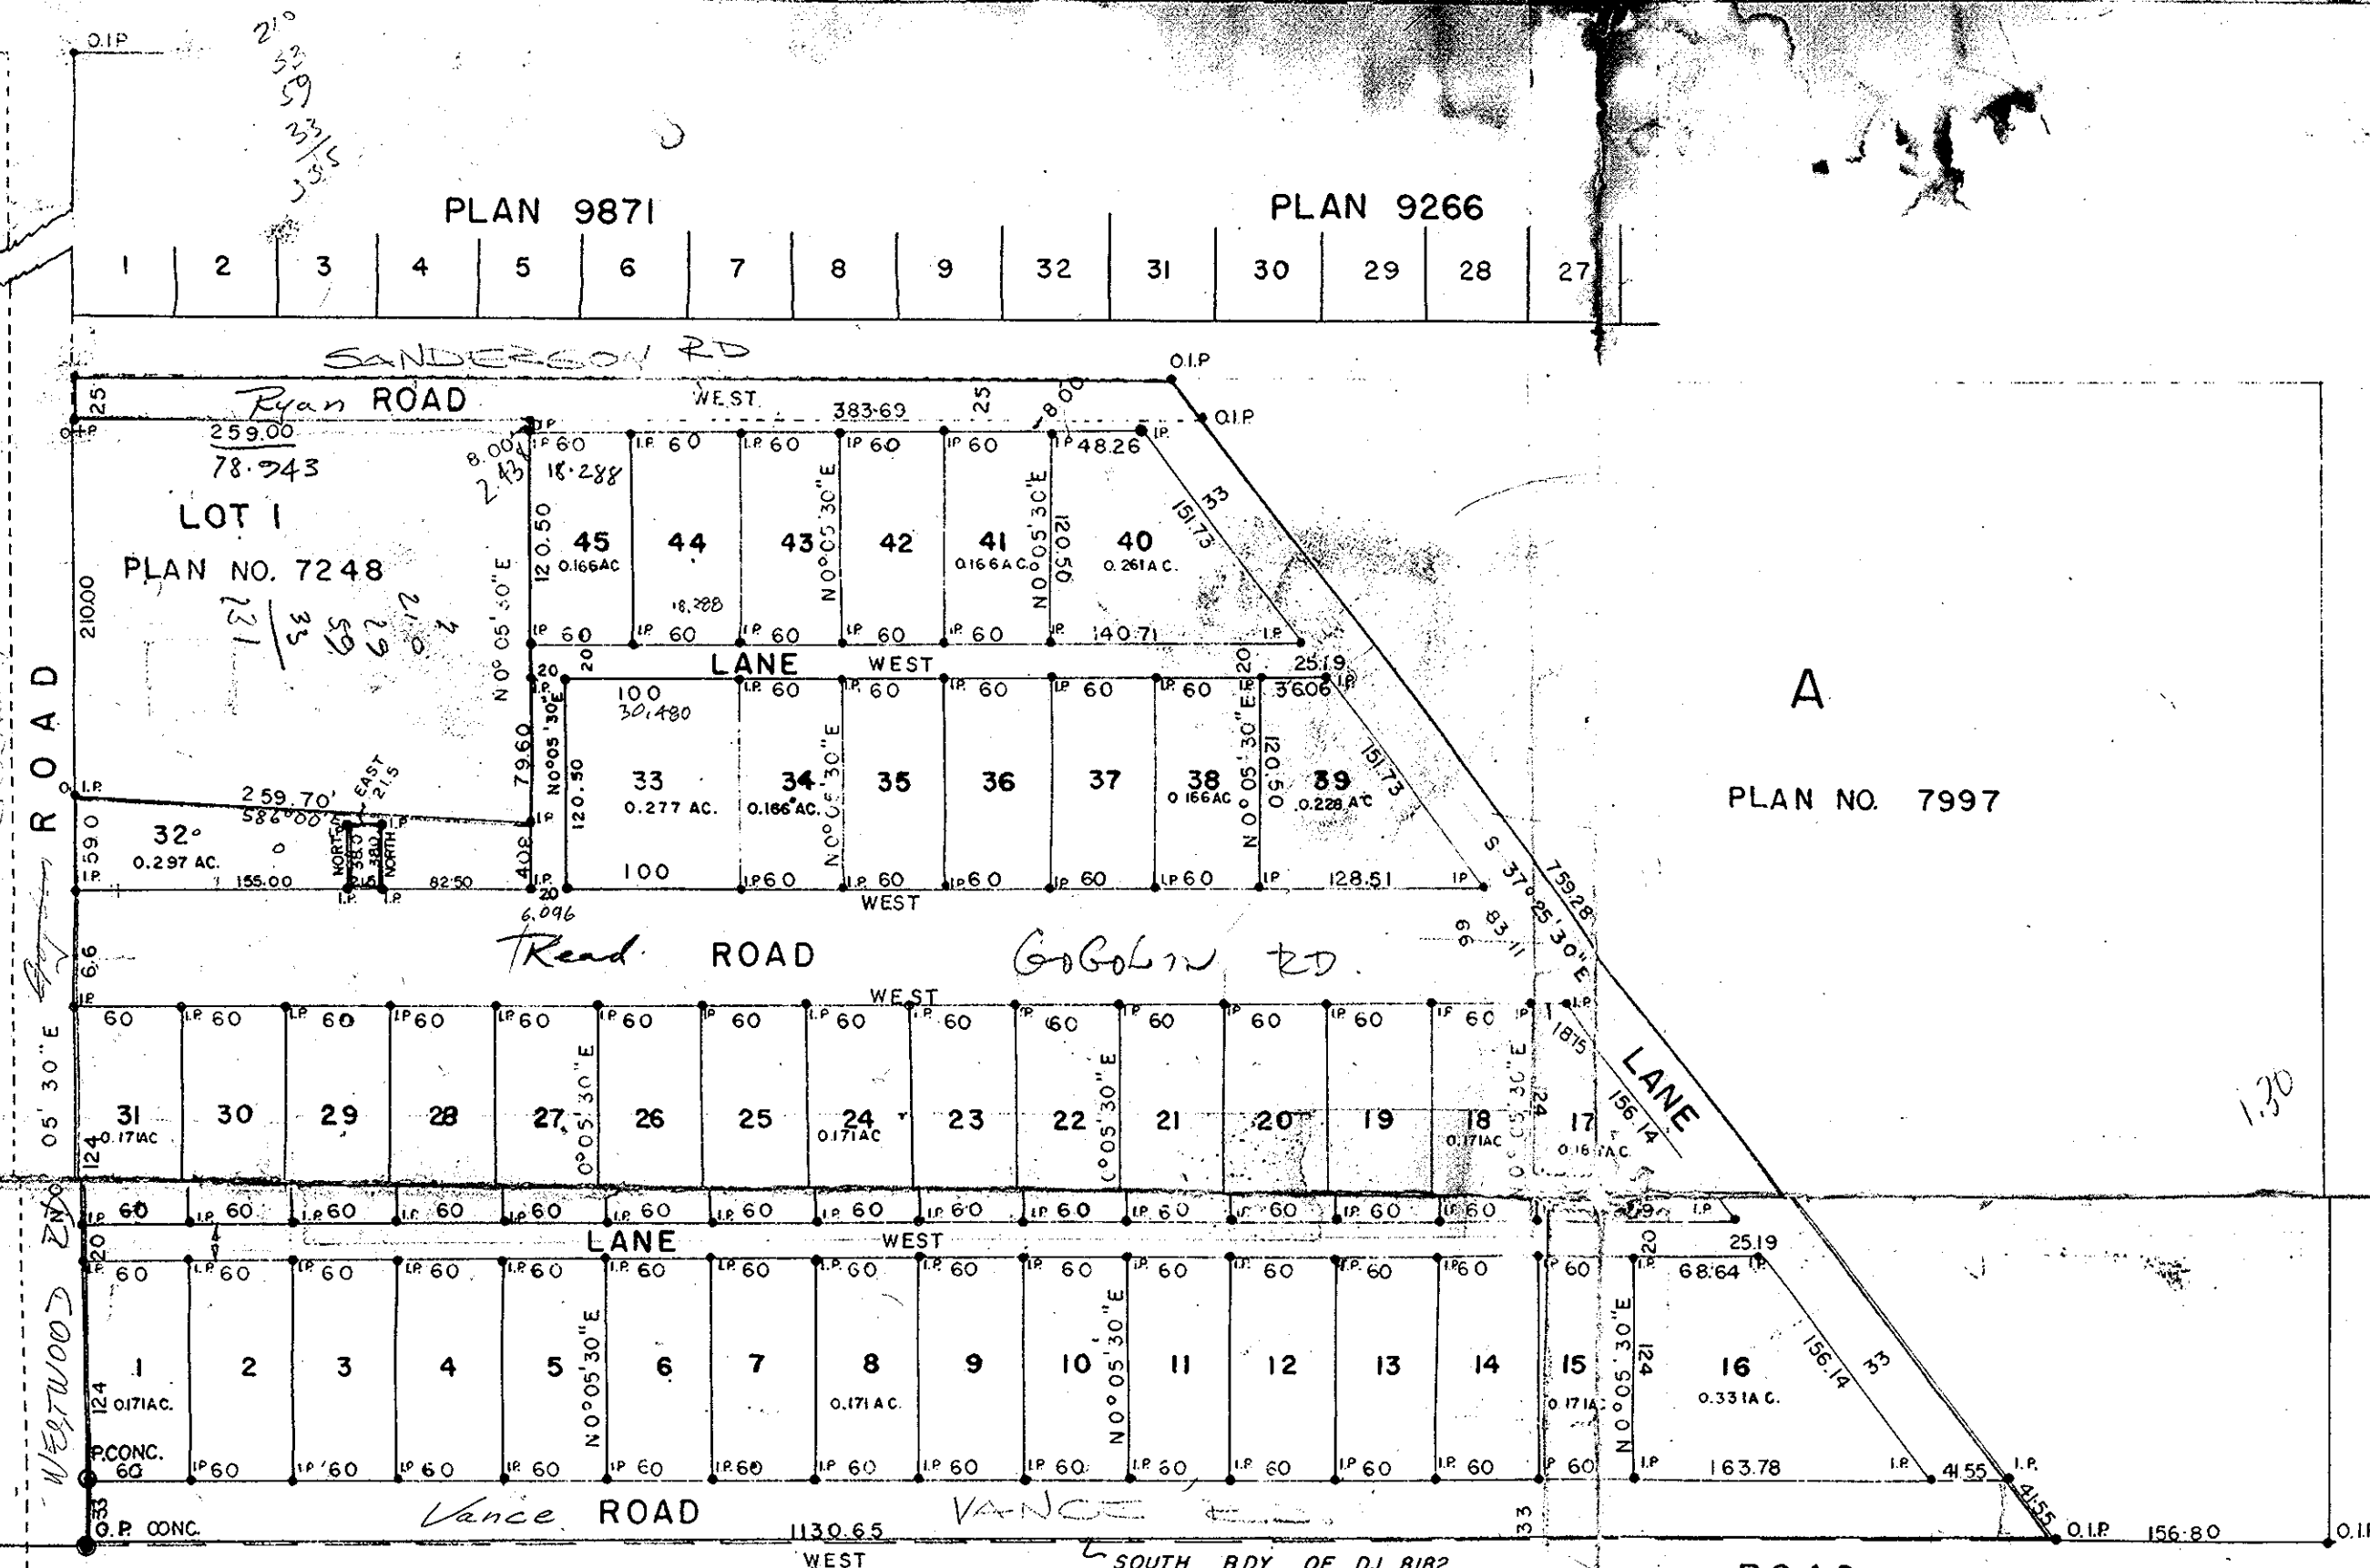

APPROVED UNDER THE LAND REGISTRY ACT
THIS 18TH DAY OF MAY 1960 A.D.

[Signature]
APPROVING OFFICER, DEPT. OF HWY'S.

OWNER: *[Signature]*
OWNER: *[Signature]*
WITNESS: *[Signature]*

PLAN 10043 D.L. 1433

1960
R
R
385

PLAN 8870 PLAN 8391
D.L. 753

I, DONALD A. DUFFY of the City of Prince George, BRITISH COLUMBIA LAND SURVEYOR
make oath and say that I was present and did personally superintend the survey
represented by this plan and that the survey and plan are correct.
The said survey was completed on the 13 day of April 1959 A.D.

Sworn before me at the
City of Prince George In
Province of British Columbia
This 27 day of April 1959 A.D.

[Signature]
B.C.L.S.

[Signature]
A Commissioner for taking Affidavits
within British Columbia

INSPECTED
April 23rd, 1960
[Signature]
B.C.L.S.

124
120
66
80
334 ✓

14x6 = 33