

PLAN NO. 10776  
 Deposited in the Land Registry  
 Office at Kamloops this 4<sup>th</sup>  
 day of August 1960  
*[Signature]*  
 Registrar

# PLAN OF SUBDIVISION


PARTS OF LOT B, PLAN 6456 & LOT 43, PLAN 8233  
**LOT 4377 - CARIBOO DISTRICT**  
**BRITISH COLUMBIA**  
 SCALE: 1" = 50'

NOTE: Bearings are astronomic and are derived from Plan 8233.  
 LEGEND: ● O.I.P. indicates an iron post found.  
 ● I.P. indicates an iron post planted.

OWNER: *[Signature]*  
 WITNESS: *[Signature]*

Approved under the Land Registry Act  
 this 20 day of July 1960  
*[Signature]*  
 Approving Officer Dept. of Highways.

I, D.A. Duffy, of the city of Prince George, British Columbia laid surveyor,  
 make oath and say that I was present at and did personally superintend  
 the survey represented by this plan and that the survey and plan  
 are correct. The said survey was completed on the seventeenth day  
 of April 1960.  
 Sworn before me this 27 day of April 1960  
*[Signature]* B.C.L.S.  
 A Commissioner for taking Affidavits in British Columbia.

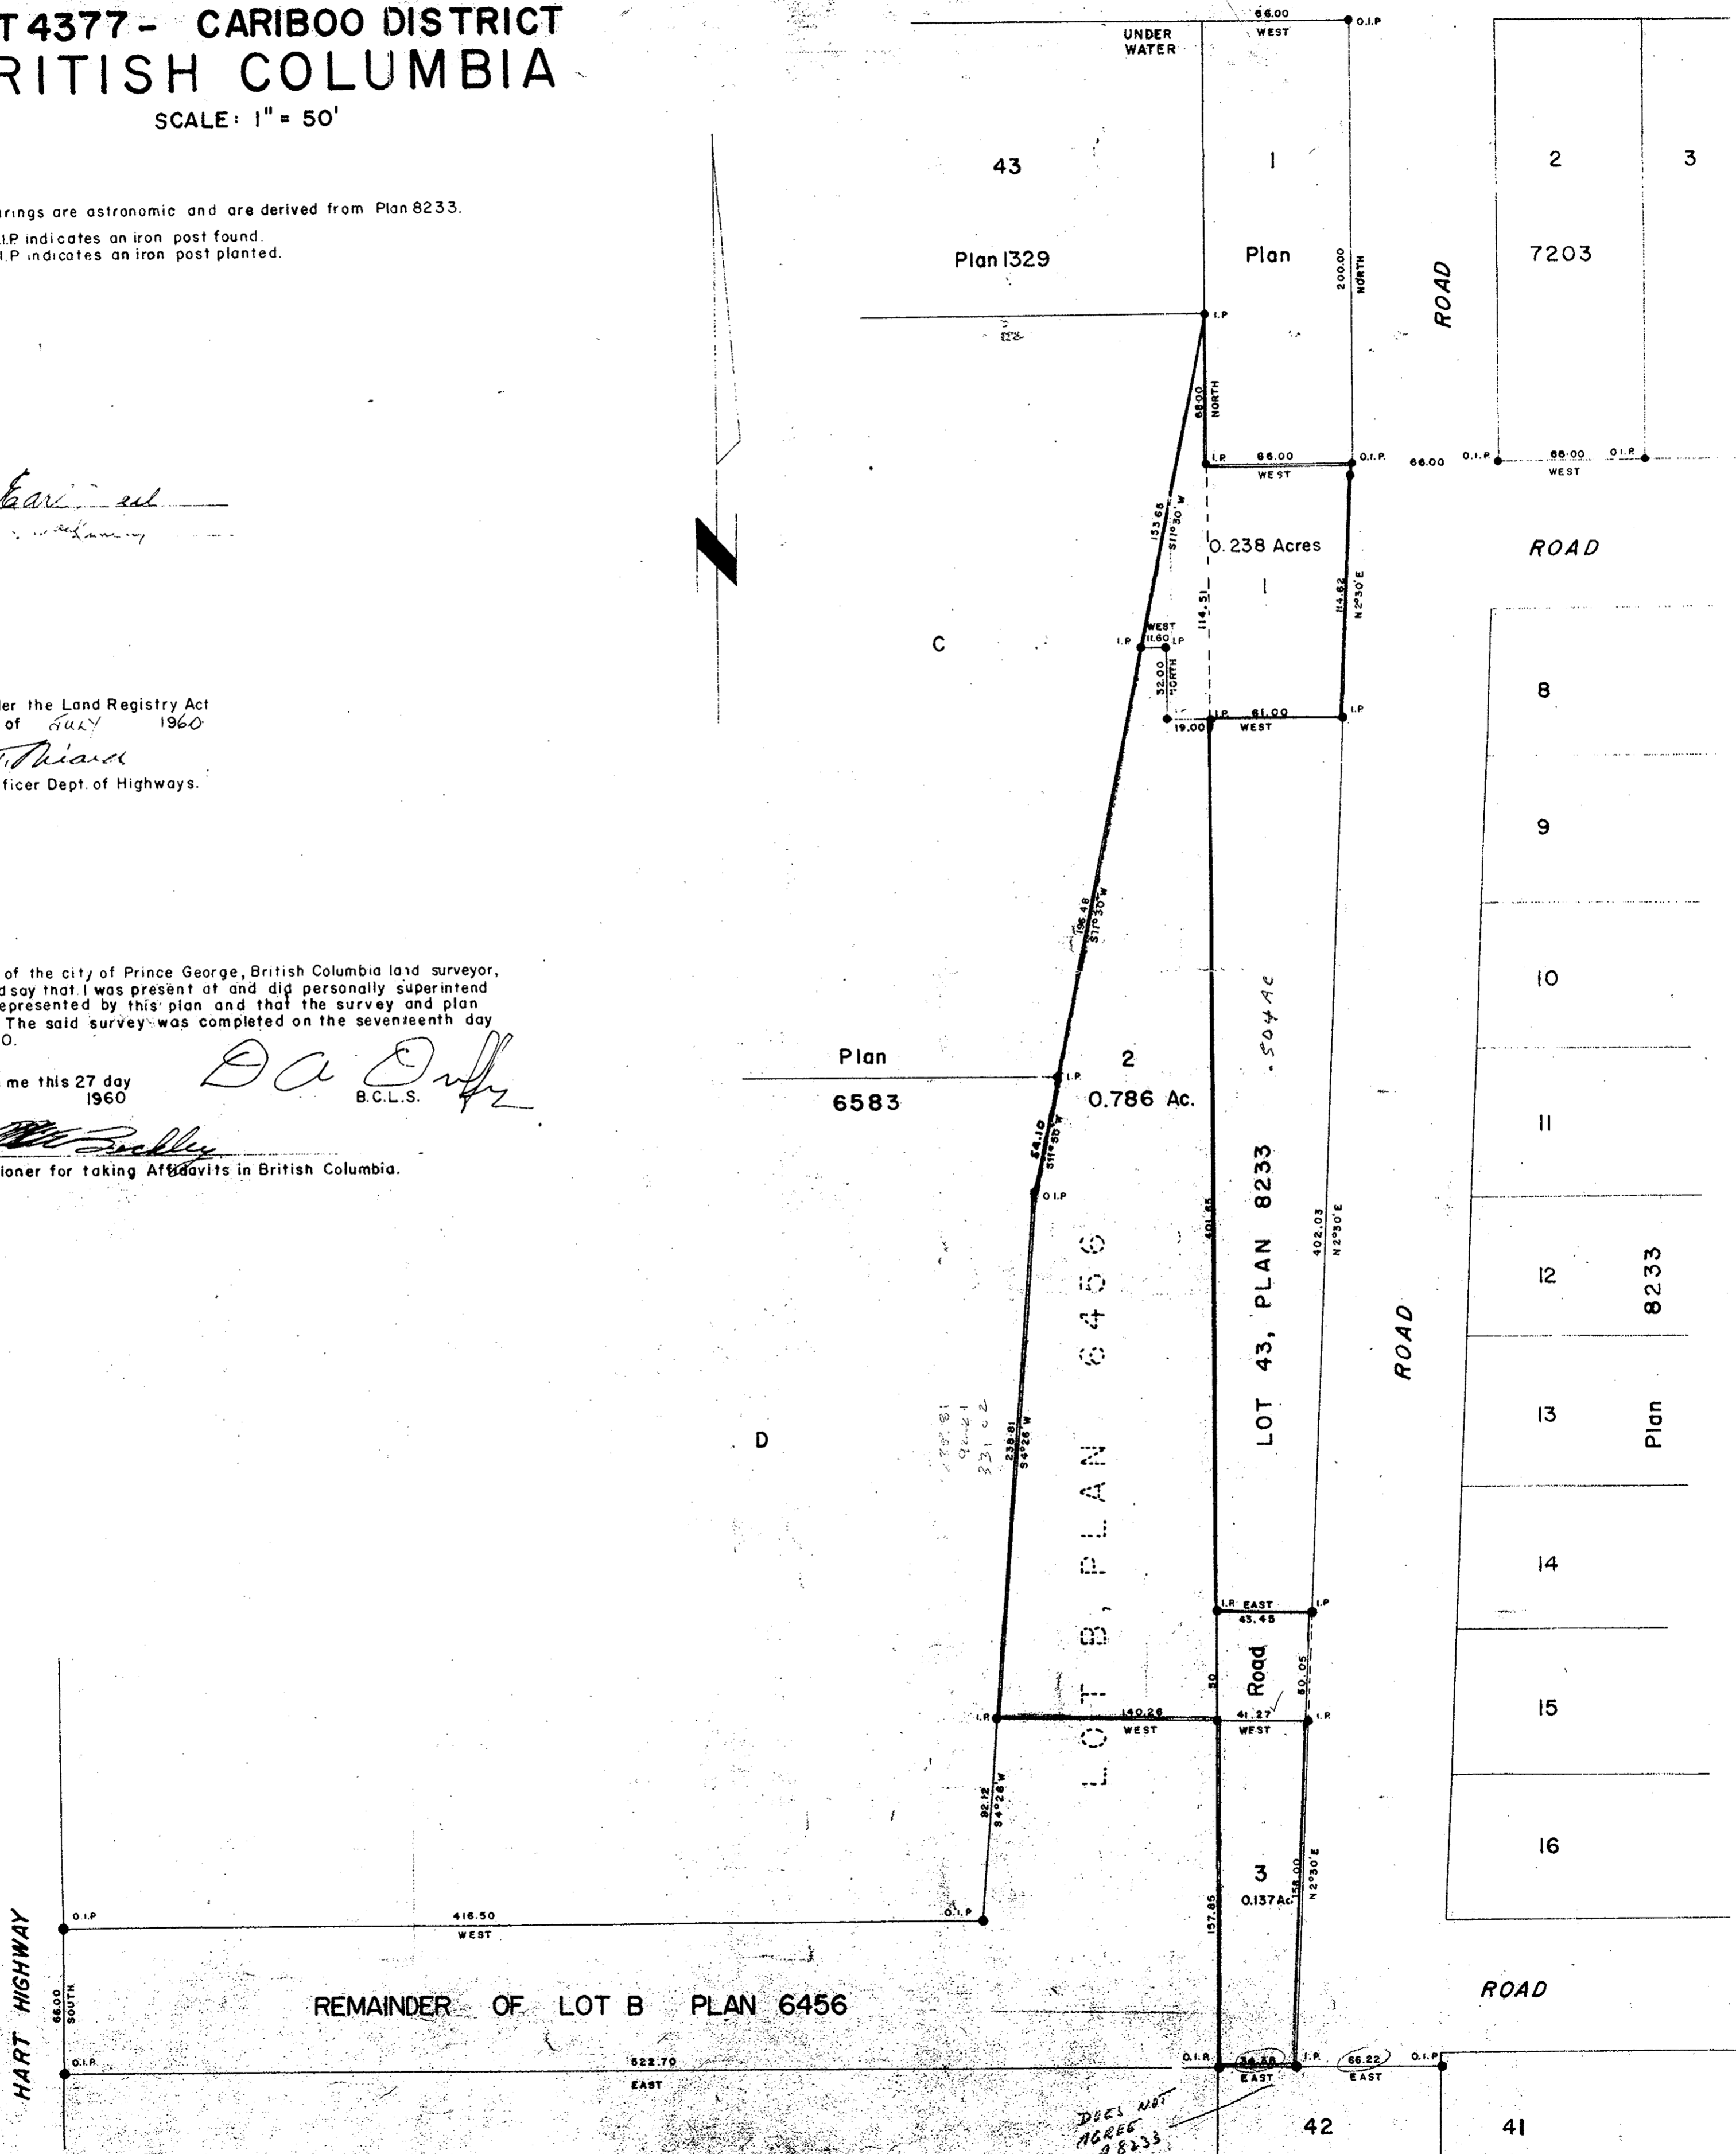

DOES NOT  
 AGREE  
 P 8233  
 1980/1/15/7/1/290