

PLAN OF SUBDIVISION
OF AMENDED LOT B
OF BLOCK 87-DL.343
Cariboo District
Plan No. 1268

Scale : 30 ft. = 1 in.

PLAN No. 10779¹⁰⁷⁹

Deposited in the Land Registry Office
at Kamloops B.C. this 4th day of
August 1960


Chas. Howard
Registrar



10th. Ave.

NE. Cor.
Bk. 87

Burden St.

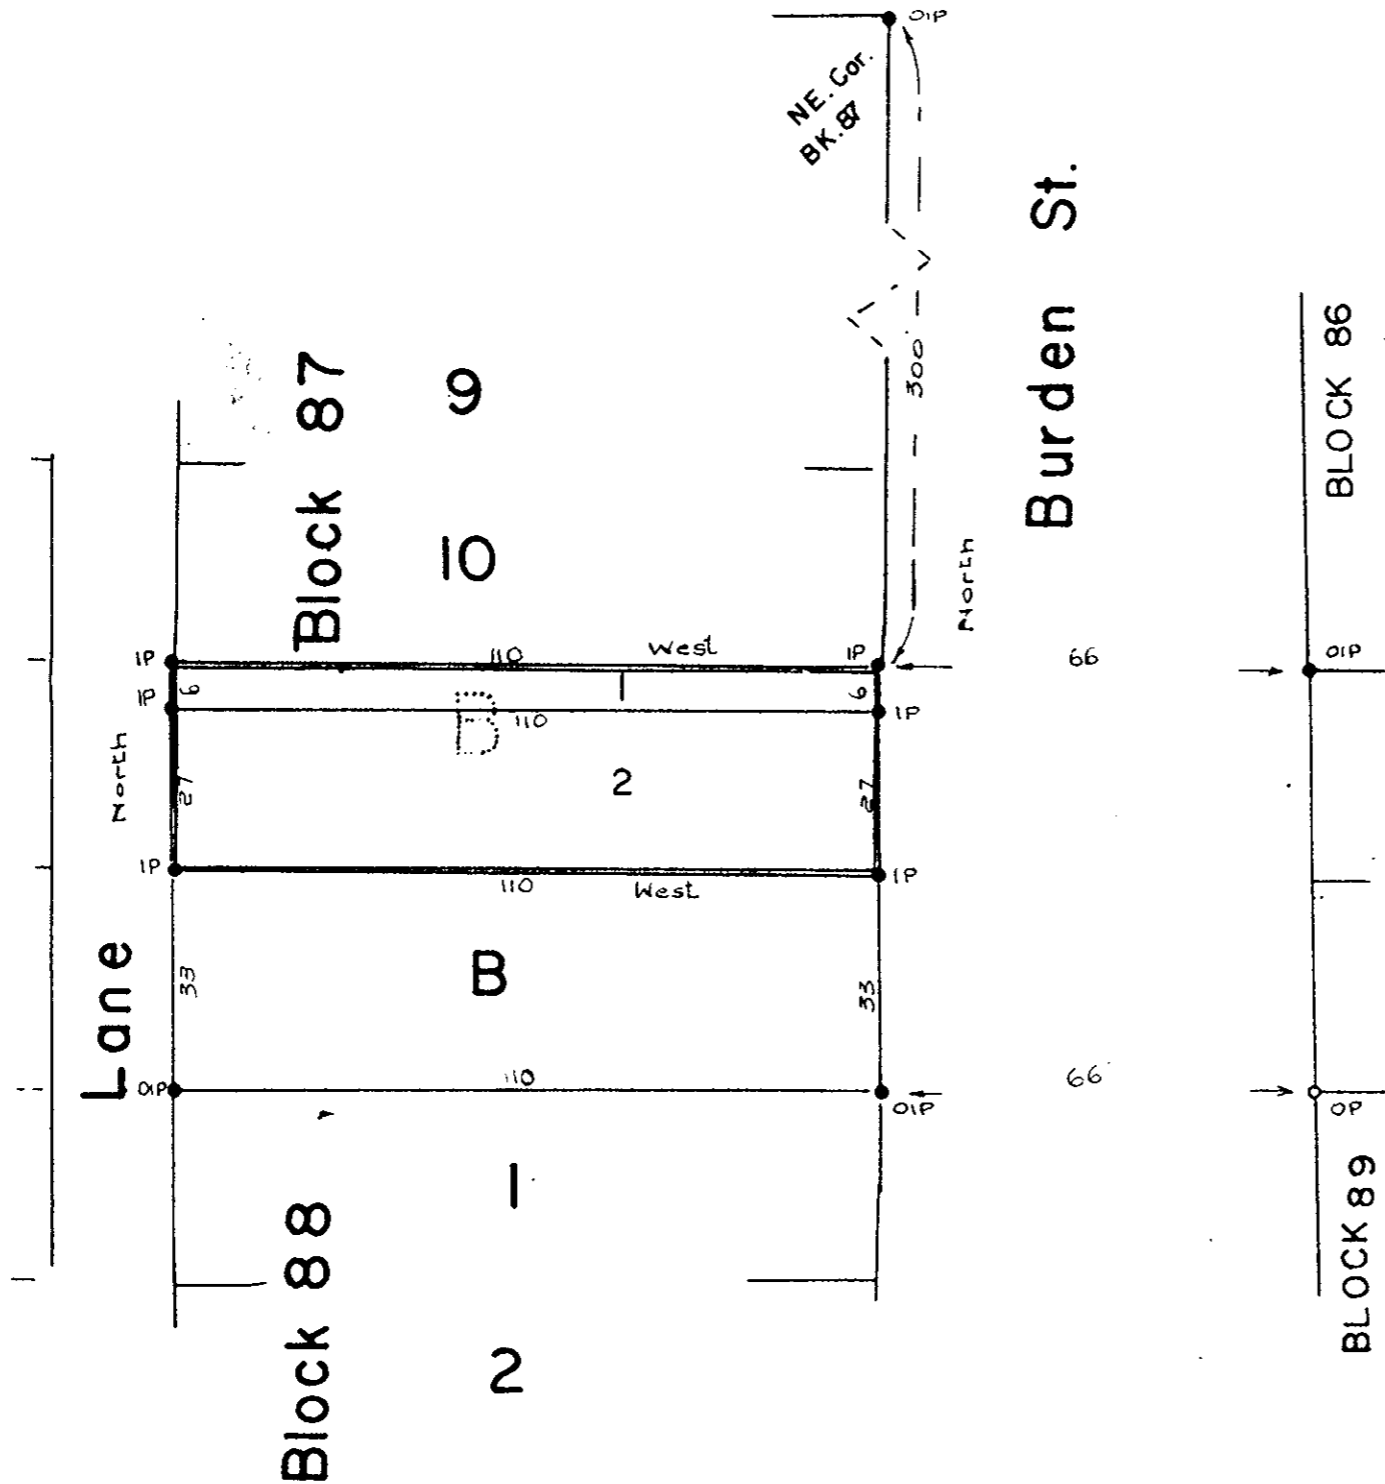

J. J. Campbell
OWNER

J. J. Campbell
WITNESSES

Bearings are astronomic derived from
west side of Burden St. and old iron
stakes previously set along street.

Old iron stakes shewn • oIP
Iron stakes set shewn • IP
Old woodpost shewn ○ OP

Approved under the Land Registry
Act this 3rd day of July 1960

C. Jones
Approving Officer - City of Prince George

I, J.A.F. Campbell of city of Prince George a British
Columbia land surveyor make oath and say that
I was present at and did personally superintend
the survey represented by this plan and that the
survey and plan are correct. The said survey
was completed on the 4th. day of July 1960.

Sworn before me
this 7th. day of July 1960 *J. A. Campbell*

W. B. B. B. B.
A Commissioner for taking affidavits
within Prov. of B.C.